



DATE: 04/04/2013
 TIME: 10:08:04 AM
 PROJECT: CIVIL SITE PLAN EXHIBIT
 CLIENT: KLOVE ENGINEERING

C1.0

LITTLE CAESARS-ZARZAMORA
 205 N. ZARZAMORA
 SAN ANTONIO, TEXAS 78207

NO.	REVISIONS

KLOVE ENGINEERING
 Site Design/Engineering Services
 www.kloveengineering.com (710) 485-6883

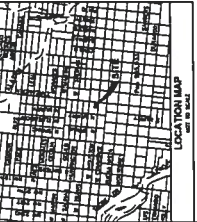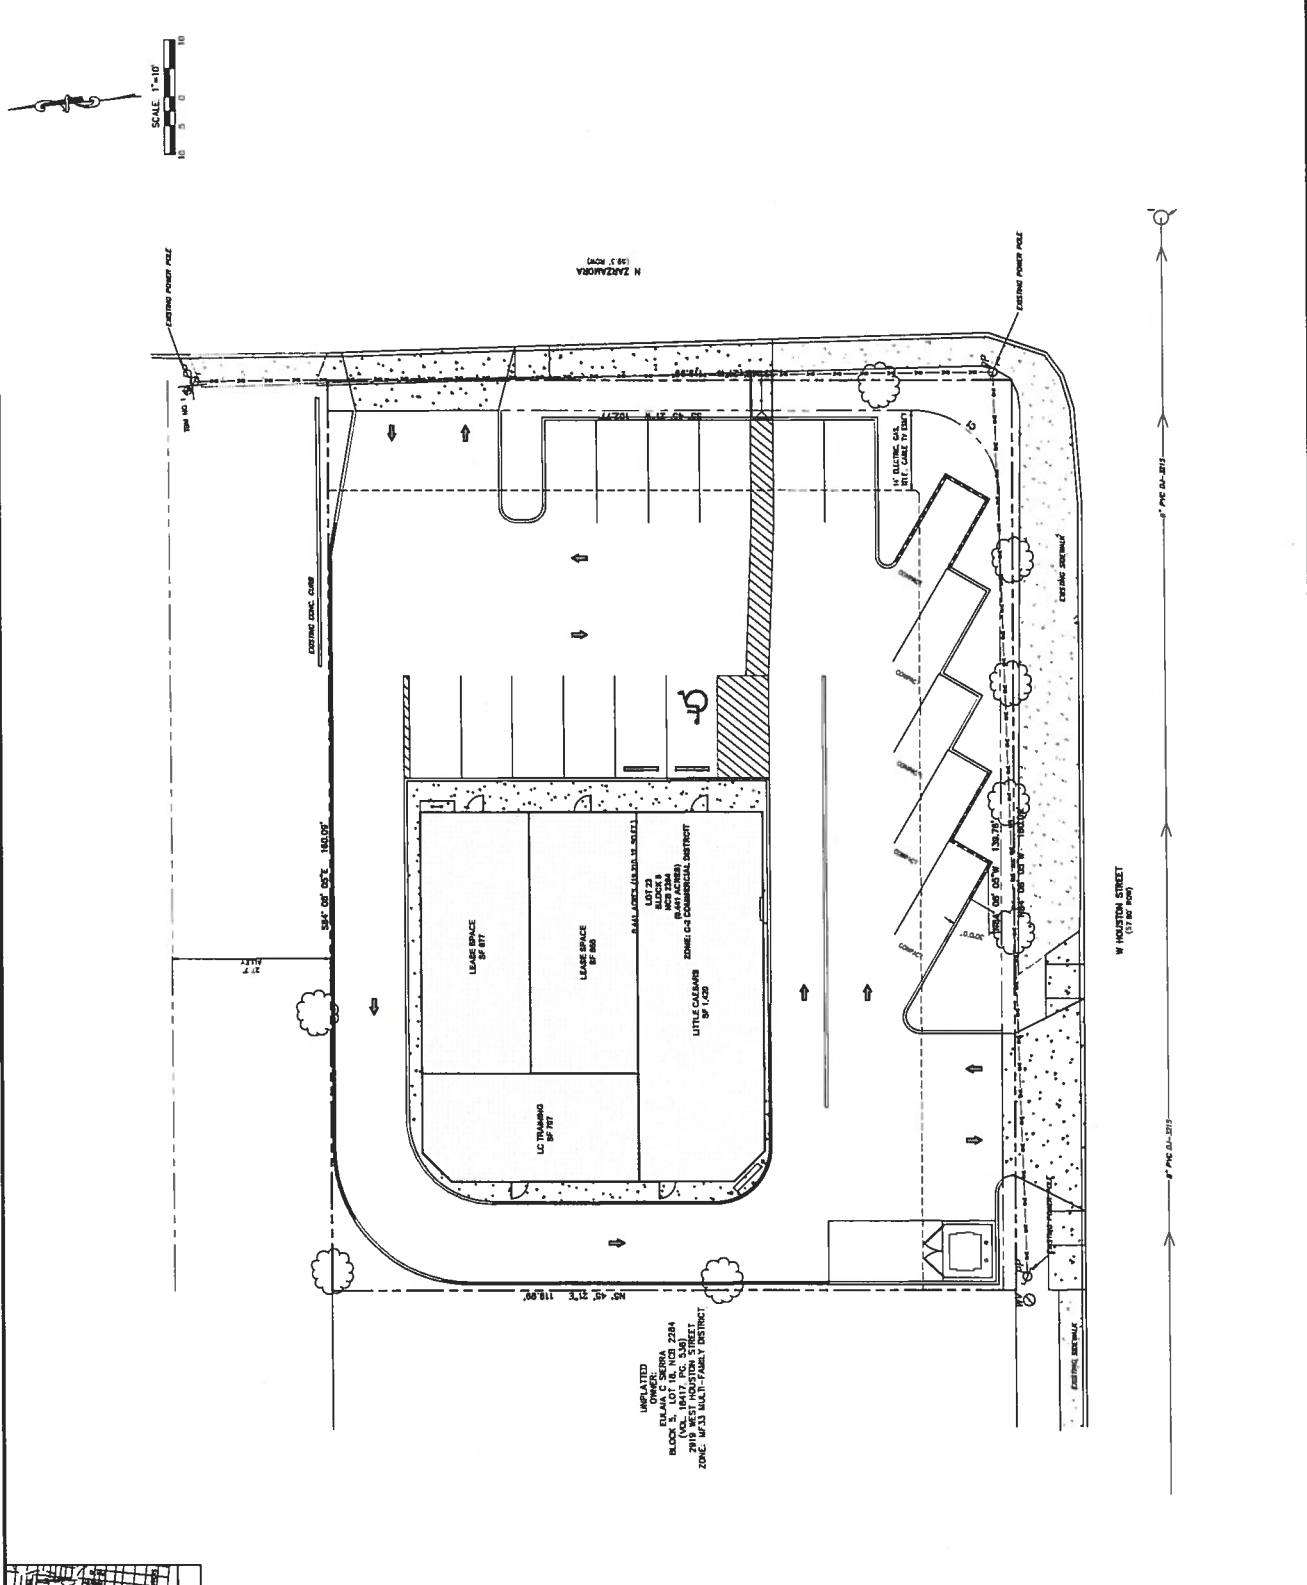

UNPLATTED



Z2017235