


FINAL : 02/20/2015

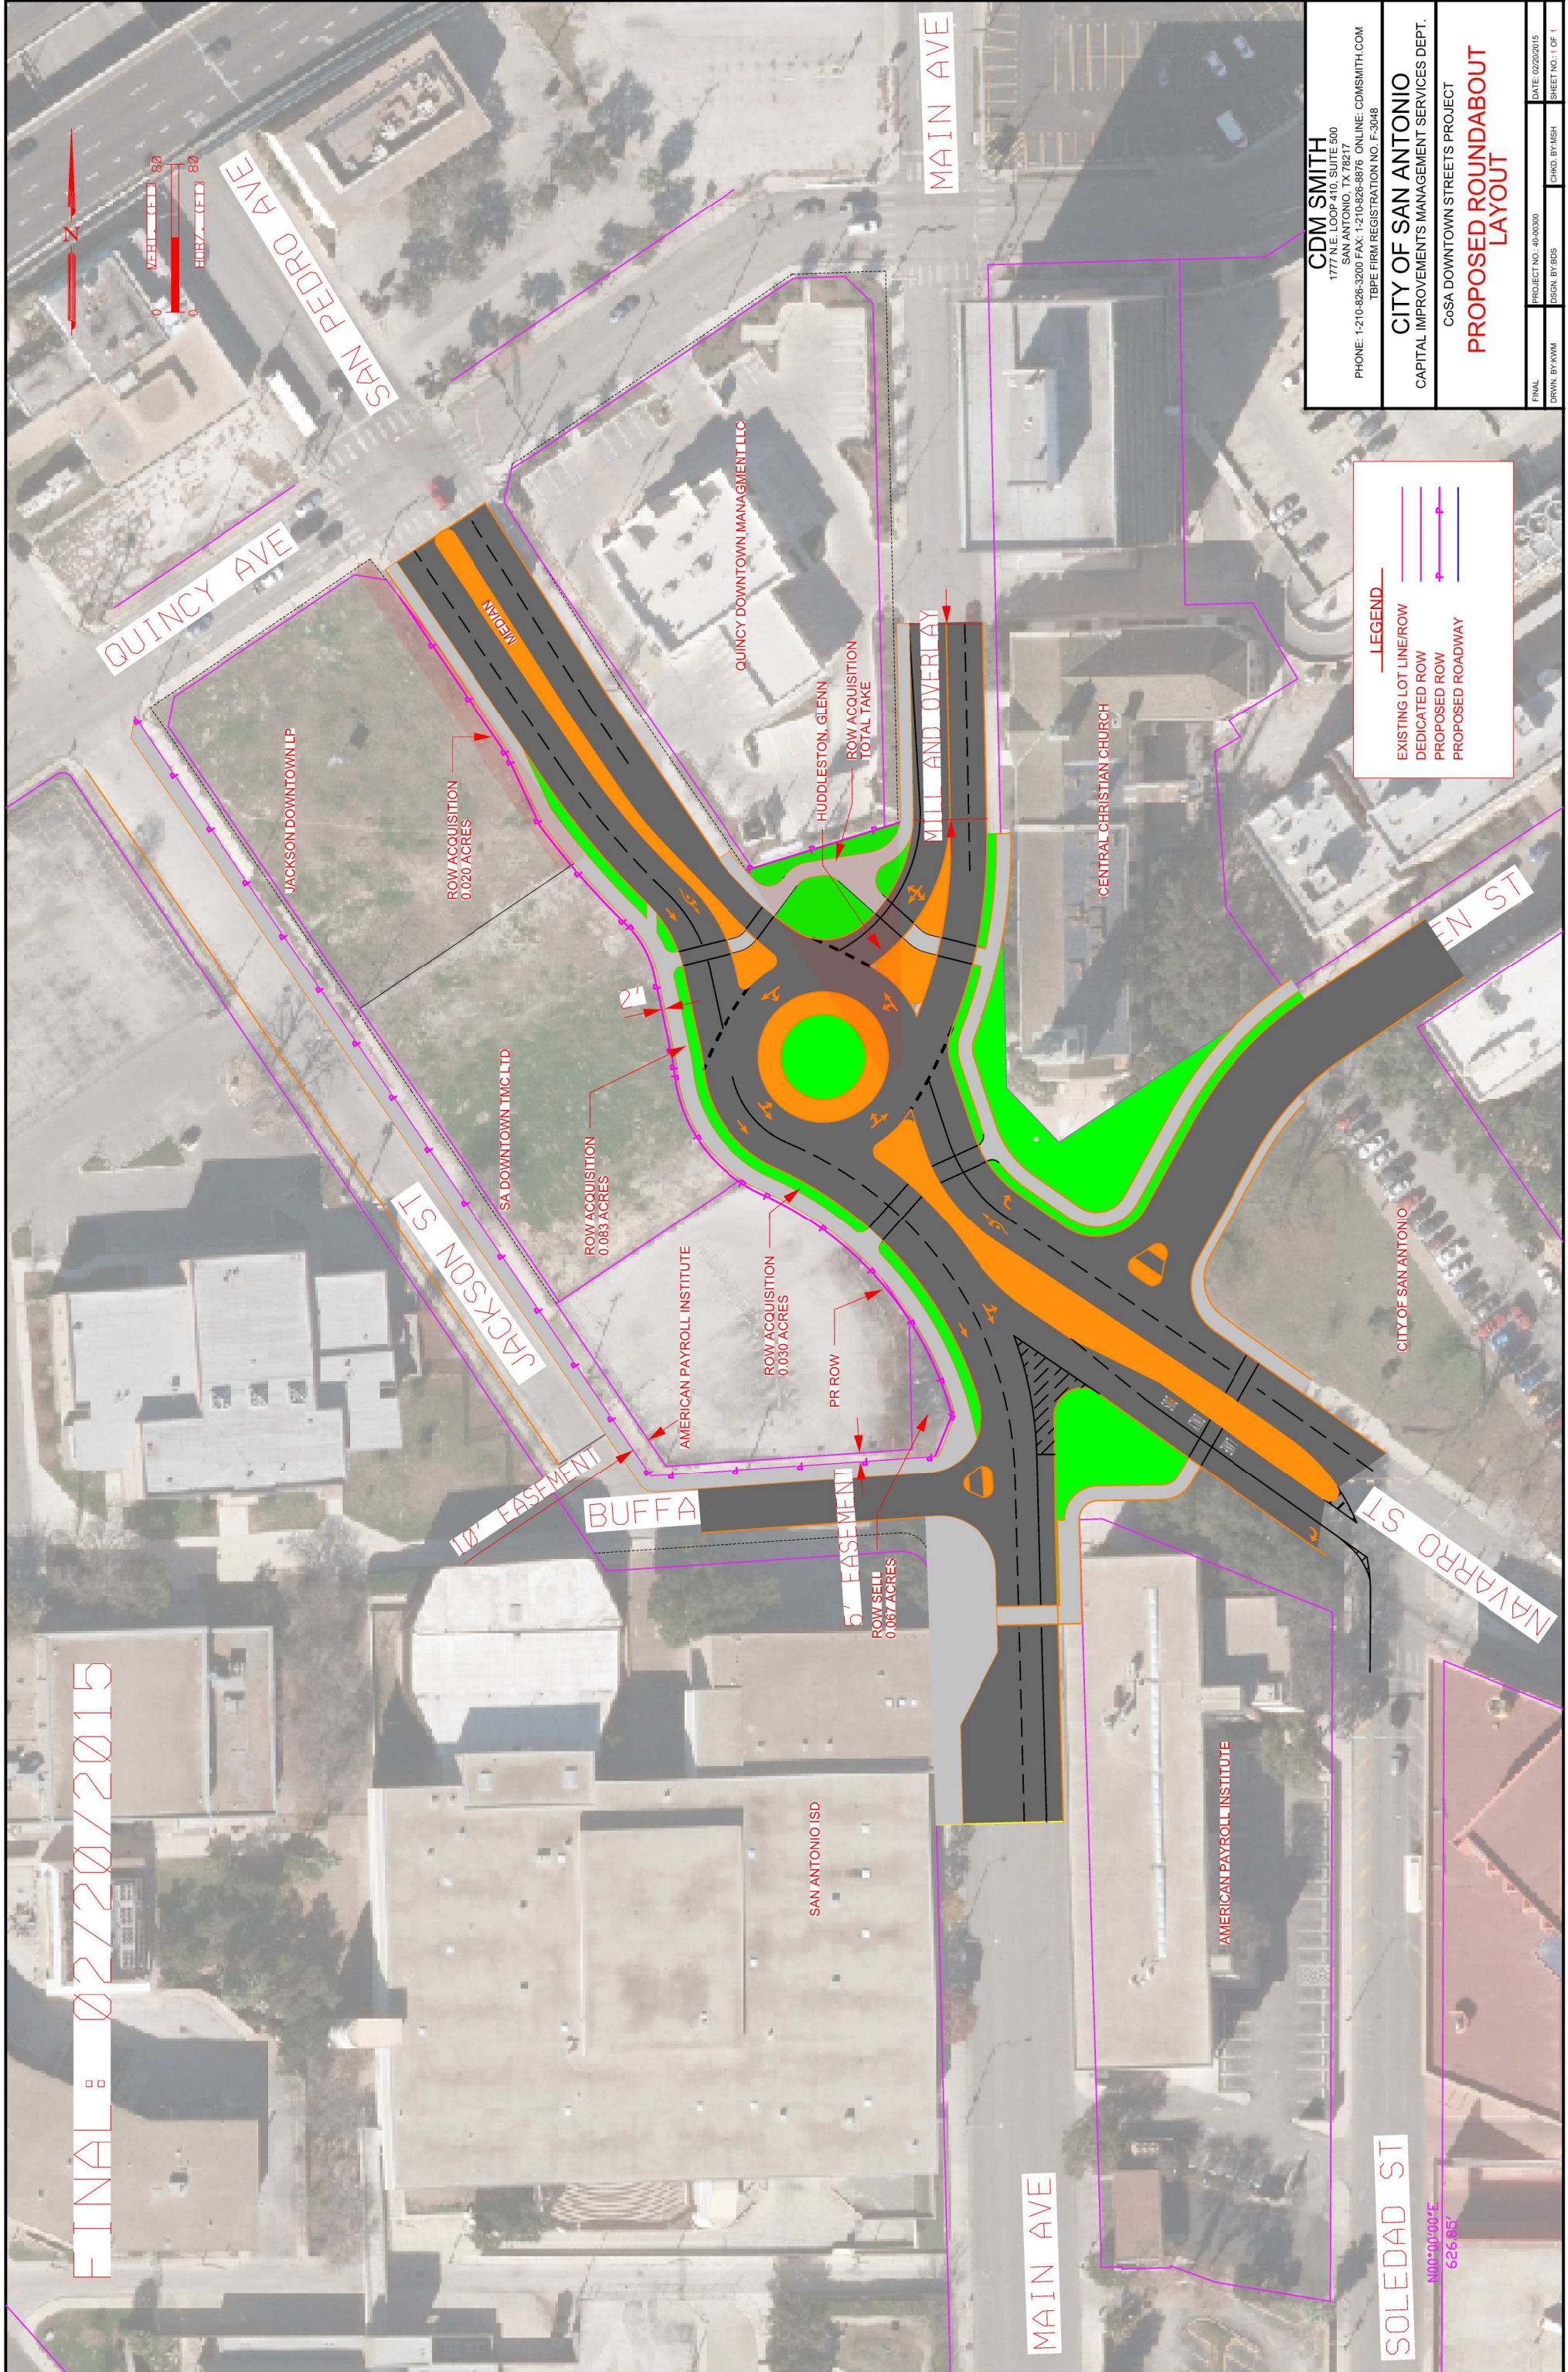

LEGEND

- EXISTING LOT LINE/ROW
- DEDICATED ROW
- PROPOSED ROW
- PROPOSED ROADWAY

CDM SMITH
 1777 N.E. LOOP 410, SUITE 500
 SAN ANTONIO, TX 78217
 PHONE: 1-210-826-3200 FAX: 1-210-826-8876 ONLINE: CDMSMITH.COM
 TBPB FIRM REGISTRATION NO. F-3048

CITY OF SAN ANTONIO
 CAPITAL IMPROVEMENTS MANAGEMENT SERVICES DEPT.
 COSA DOWNTOWN STREETS PROJECT

PROPOSED ROUNDABOUT LAYOUT

FINAL PROJECT NO. 46-00000 DATE: 02/20/2015
 DRWN: BY/KWM DSGN: BY/BDS CHD: BY/MSH SHEET NO.: 1 OF 1

626.95'

SOLEDAD ST

MAIN AVE

SAN ANTONIO ISD

AMERICAN PAYROLL INSTITUTE

CITY OF SAN ANTONIO

EN ST

CENTRAL CHRISTIAN CHURCH

MILL AND OVERLAY

ROW ACQUISITION TOTAL TAKE

HUDDLESTON GLENN

QUINCY DOWNTOWN MANAGEMENT LLC

JACKSON DOWNTOWN LP

ROW ACQUISITION 0.020 ACRES

ROW ACQUISITION 0.083 ACRES

ROW ACQUISITION 0.030 ACRES

ROWSELL 0.067 ACRES

SA DOWNTOWN TMC LTD

JACKSON ST

BUFFA

10' EASEMENT

5' EASEMENT

PR ROW

AMERICAN PAYROLL INSTITUTE

SAN PEDRO AVE

MAIN AVE