


22015283

8151 ECKHERT - SITE PLAN

JOHN MARSHALL SUBD. UNIT 3
VOL. 8000 PG 161 P.R.B.C.T.

JOHN MARSHALL SUBD. UNIT 1
VOL. 6900 PG 147 P.R.B.C.T.

NCB 17952

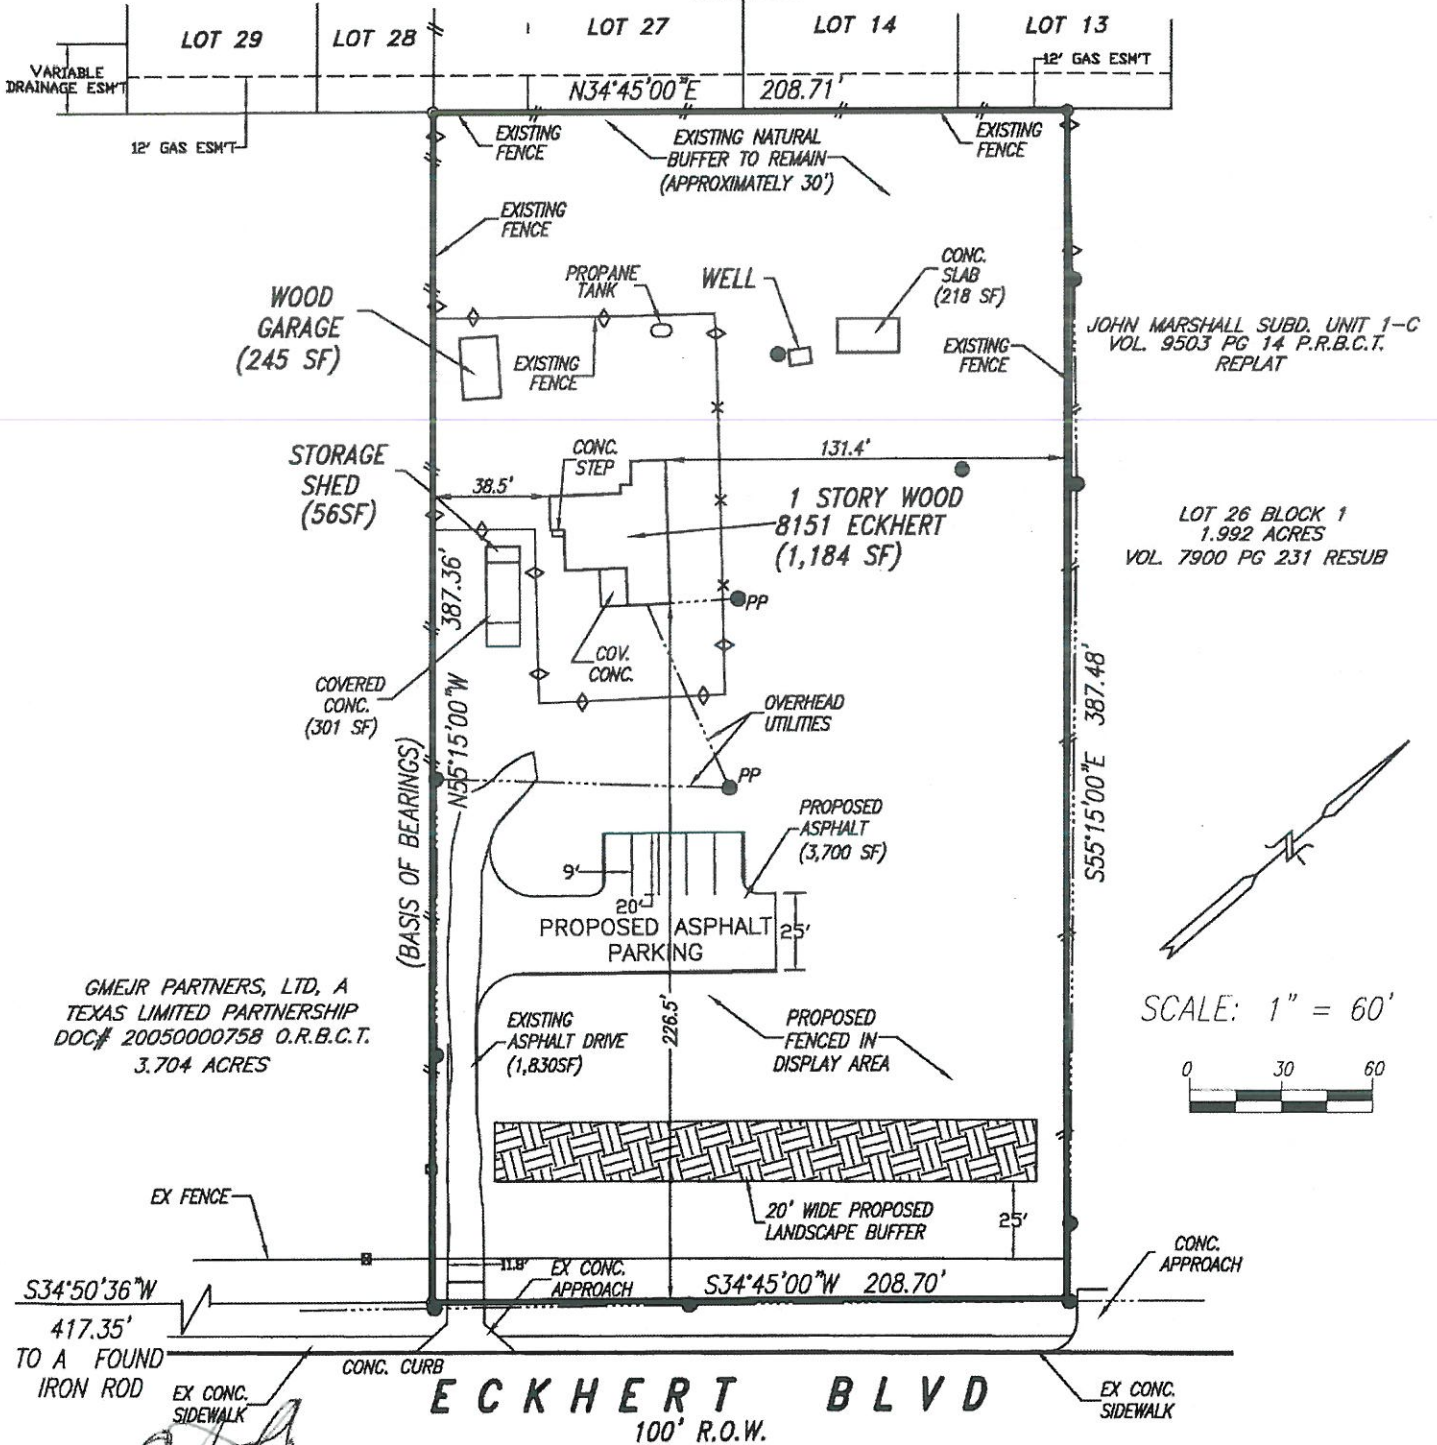

THE PROPERTY OWNER, ACKNOWLEDGE THAT THIS SITE-PLAN SUBMITTED FOR THE PURPOSE OF REZONING THIS PROPERTY IS IN ACCORDANCE WITH ALL APPLICABLE PROVISIONS OF THE UNIFIED DEVELOPMENT CODE. ADDITIONALLY, I UNDERSTAND THAT CITY COUNCIL APPROVAL OF A SITE PLAN IN CONJUNCTION WITH A REZONING CASE DOES NOT RELIEVE ME FROM ADHERENCE TO ANY/ALL CITY ADOPTED CODES AT THE TIME OF PLAN SUBMITTAL FOR BUILDING PERMITS."

A. HINOJOSA ENGINEERING

TEXAS FIRM REGISTRATION NO. 9585

9323 WILDSTONE PLACE
SAN ANTONIO, TEXAS 78254
PHONE (210) 241-6465 FAX (210) 495-4746