


Site Plan for Proposed Zoning Change from C-2 to C-2-S (Specific Use Permit for a Wireless Communication System)

Z2013074 S ERZD

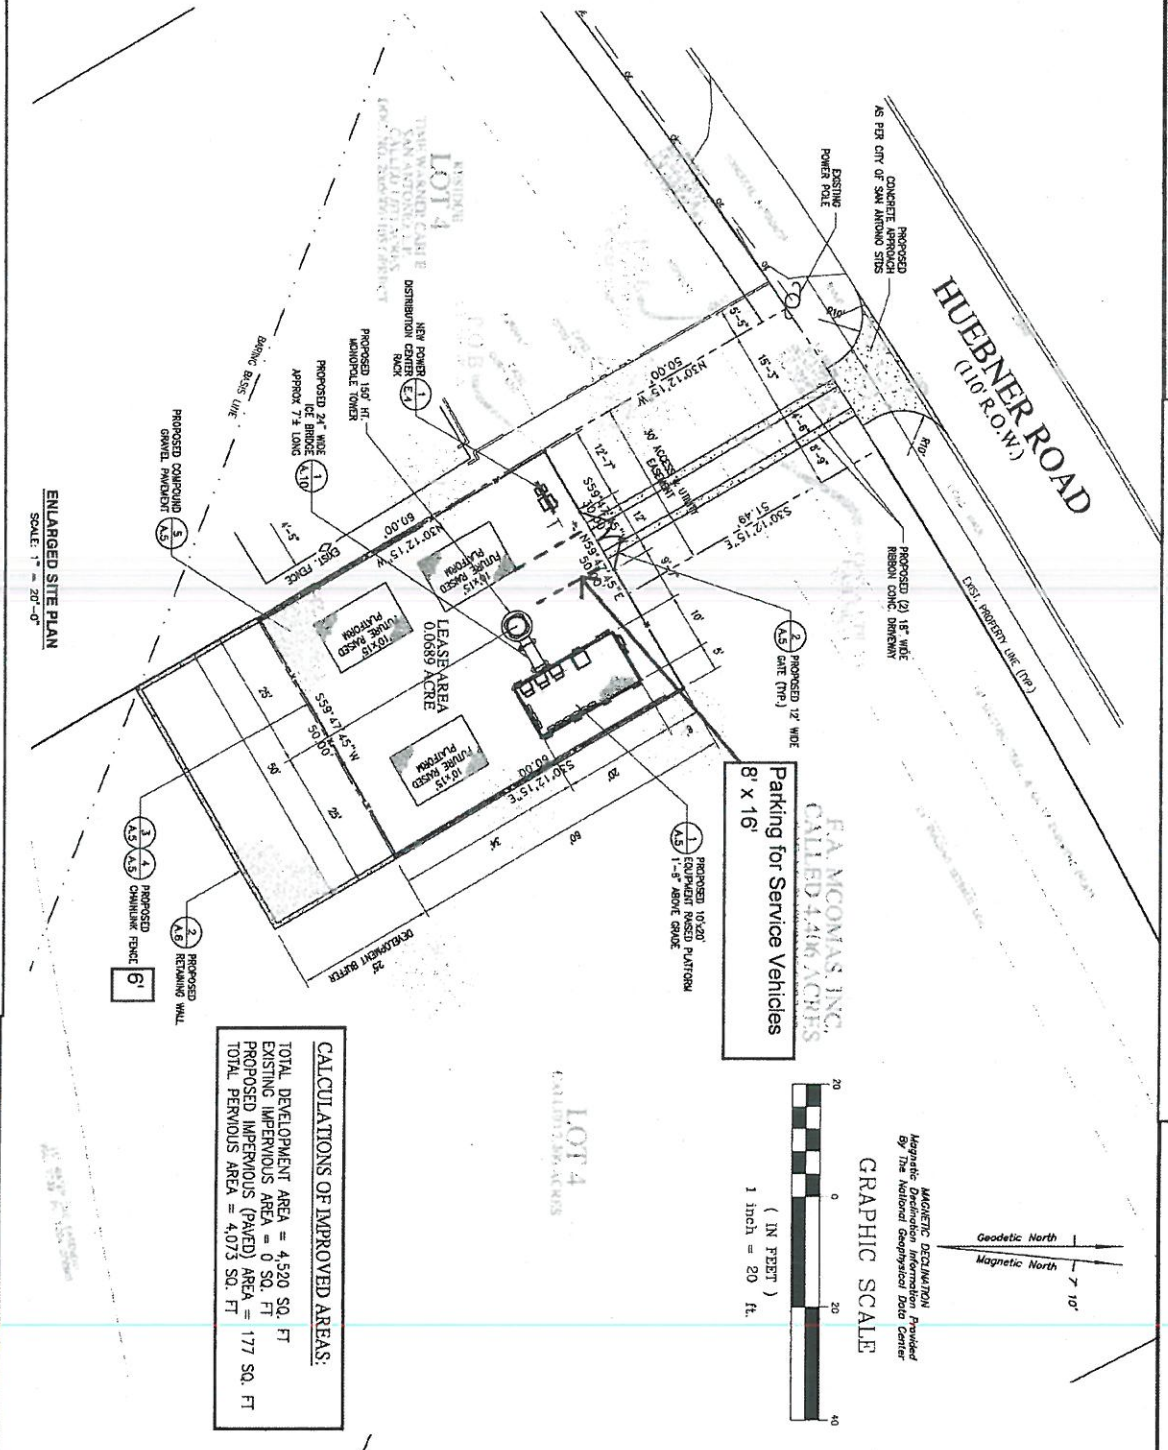

I, F.A. McComas, Inc., the property owner, acknowledge that this site plan submitted for the purpose of rezoning this property is in accordance with all applicable provisions of the United Development Code. Additionally, I understand that the City Council approval of a site plan in conjunction with a rezoning case does not relieve me from adherence to any/all City adopted Codes at the time of plan submittal for building permits.