


IMPROVED SITE (Edgar Drive Closure Request)

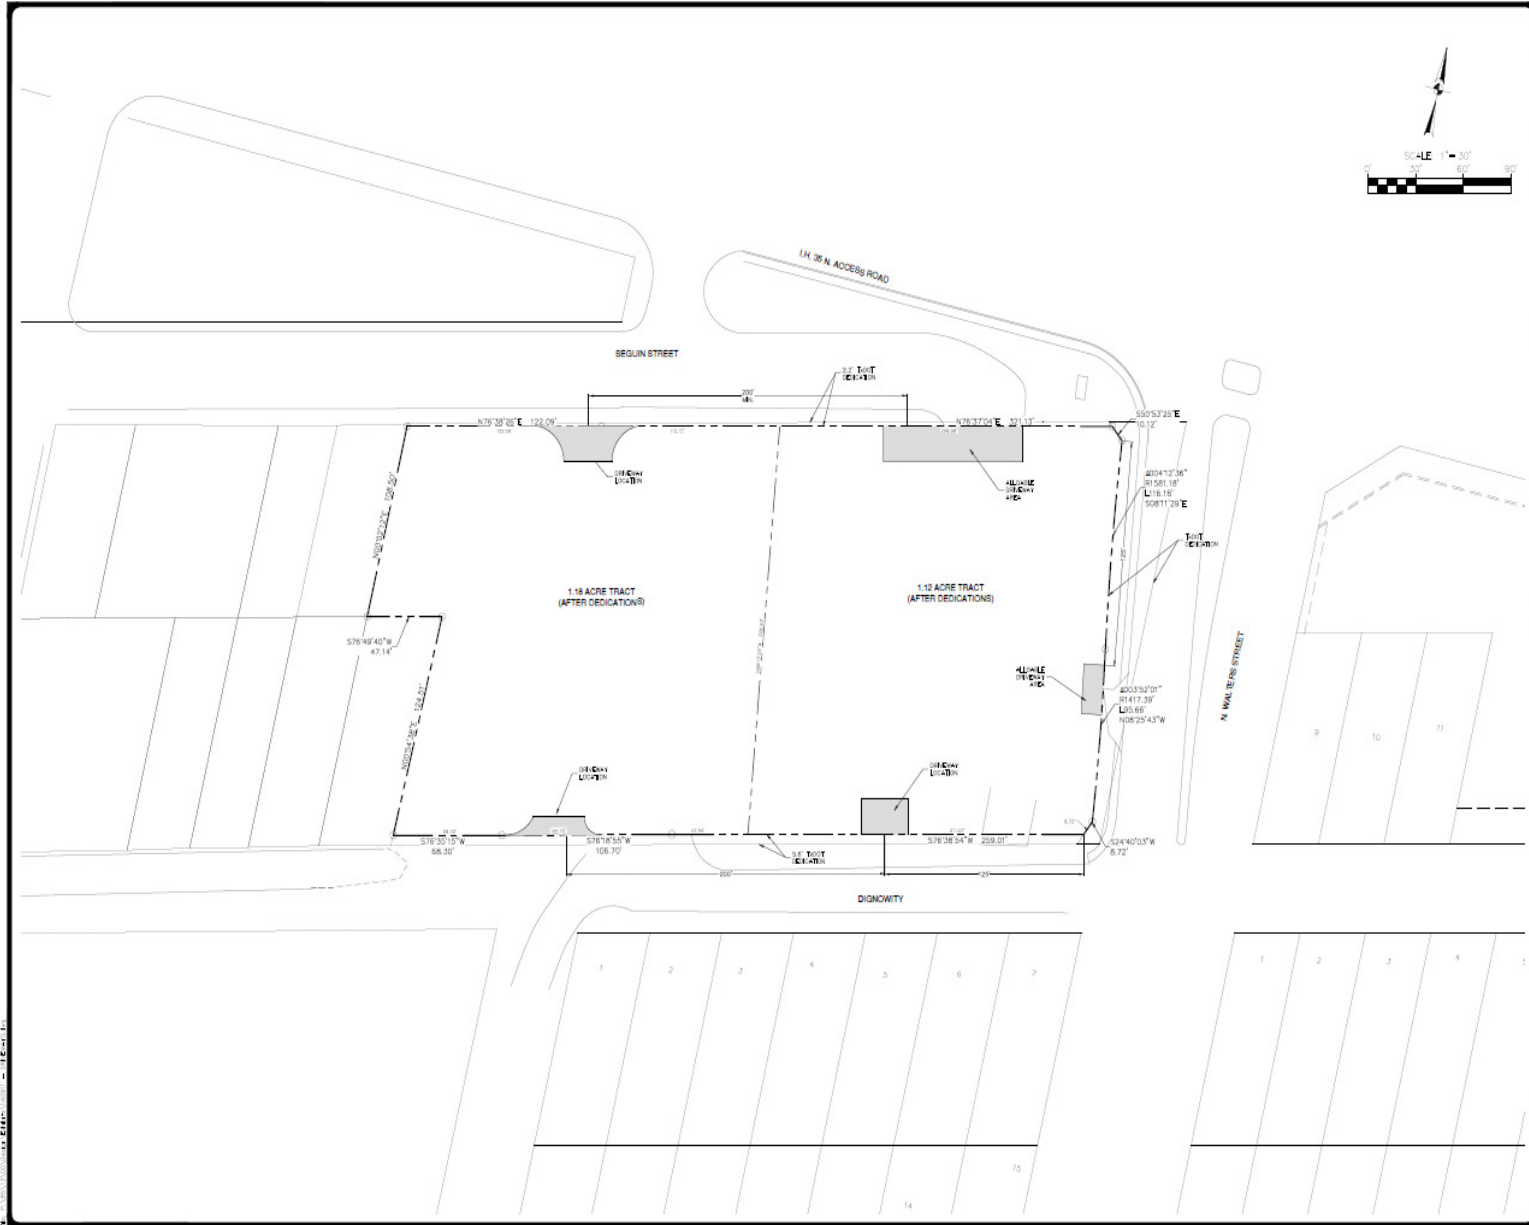

 <p>PAPE-DAWSON ENGINEERS</p> <p>301 EAST 14TH STREET, SUITE 1000 SAN ANTONIO, TEXAS 78202 TEL: 214.343.1111 FAX: 214.343.1112</p>	<p>WALTERS STREET TRACT SAN ANTONIO, TEXAS DRIVEWAY EXHIBIT</p>
<p>PLAT NO. _____</p> <p>BOOK NO. _____</p> <p>DATE _____</p> <p>DESIGNED BY _____</p> <p>CHECKED BY _____</p> <p>SCALE 1 OF 1</p>	