


1025 SHOOK AVE.
R4
RENTAL UNITS

NEWLY ESTABLISHED
10' BUILDING SETBACK
PER REZONING CASE Z2014198

1023 SHOOK AVE.
ZANIKOS ART CONSERVATION
NC
LOT AREA = 7500 S.F.

1017 SHOOK AVE.
RISTO E HURME DDS
MF33

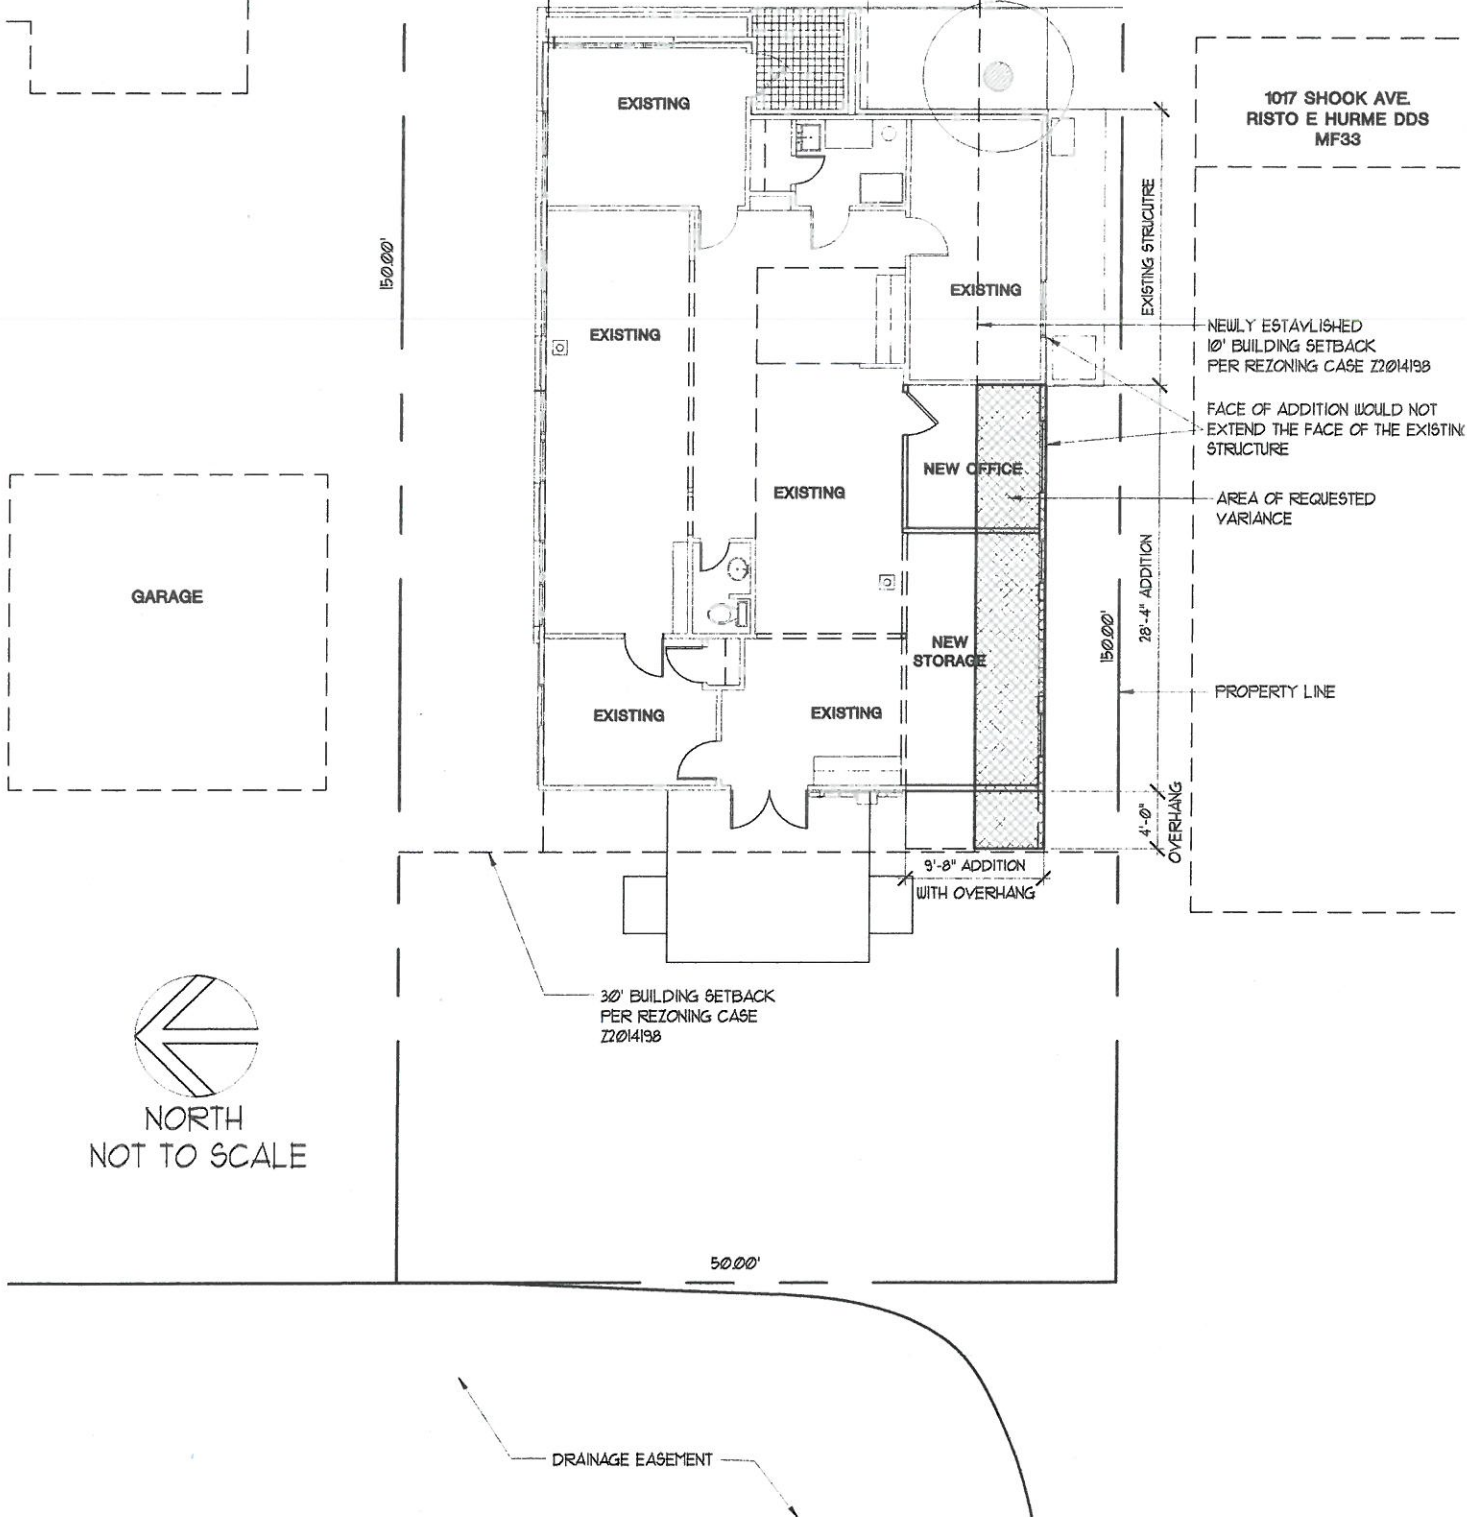

NORTH
NOT TO SCALE

ATTACHEMENT B