


SITE PLAN

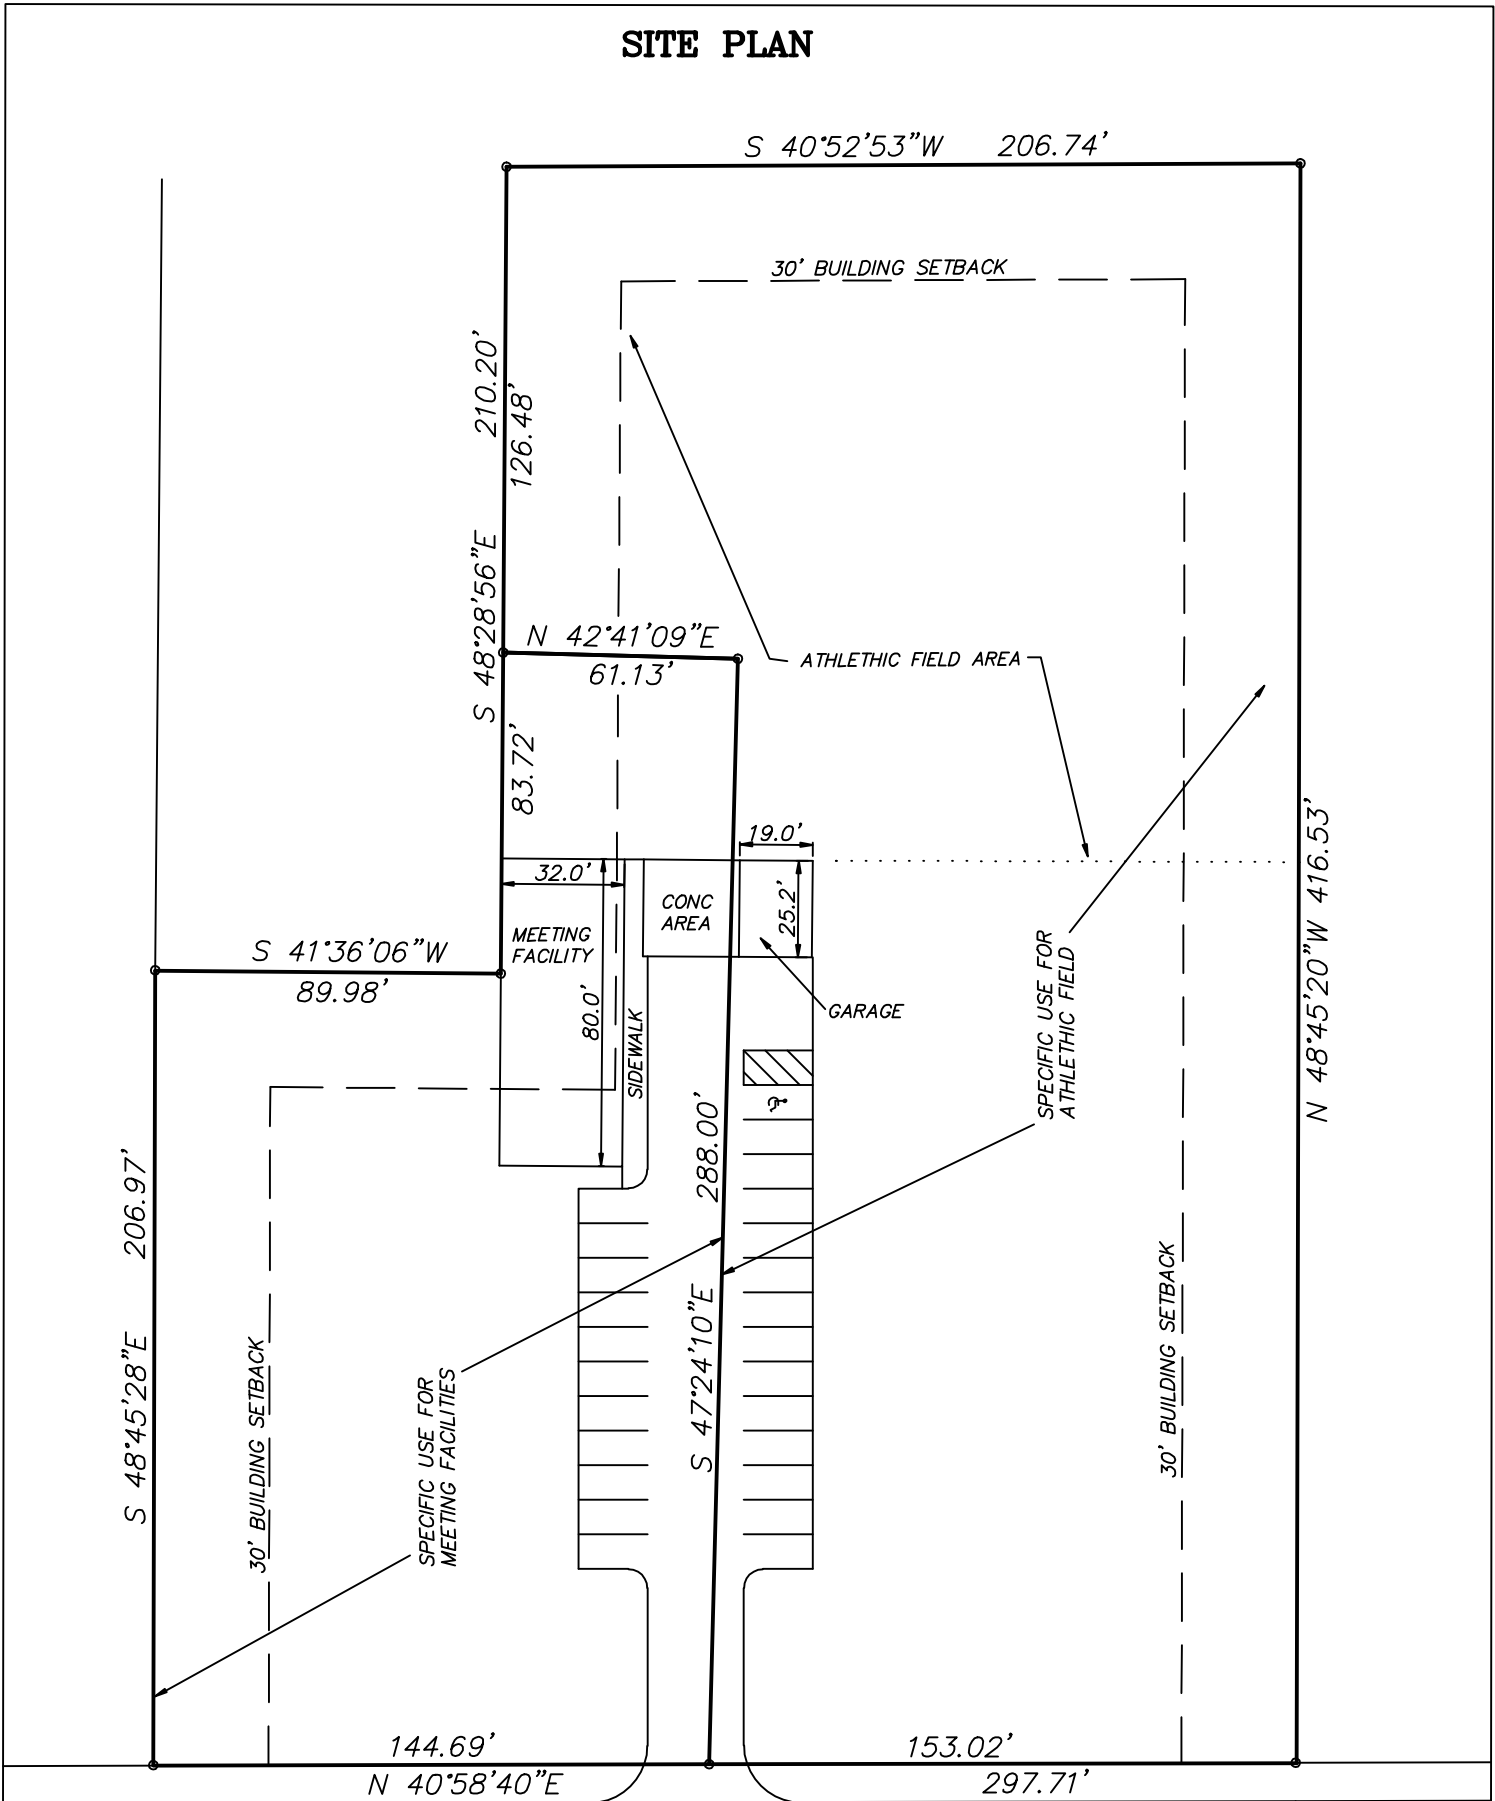

4512 STAHL RD.

I, _____, the property owner, acknowledge that this site plan submitted for the purpose of rezoning this property is in accordance with all applicable provisions of the Unified Development Code. Additionally, I understand that City Council approval of a site plan in conjunction with a rezoning case does not relieve me from adherence to any/all City-adopted Codes at the time of plan submittal for building permits. ■

IMPERVIOUS COVERAGE = 31%
PERVIOUS COVERAGE = 69%

ALL BUILDINGS ARE AT OR ABOVE GRADE

