


Z2016090

Tobin Hill Urban Bungalows 2

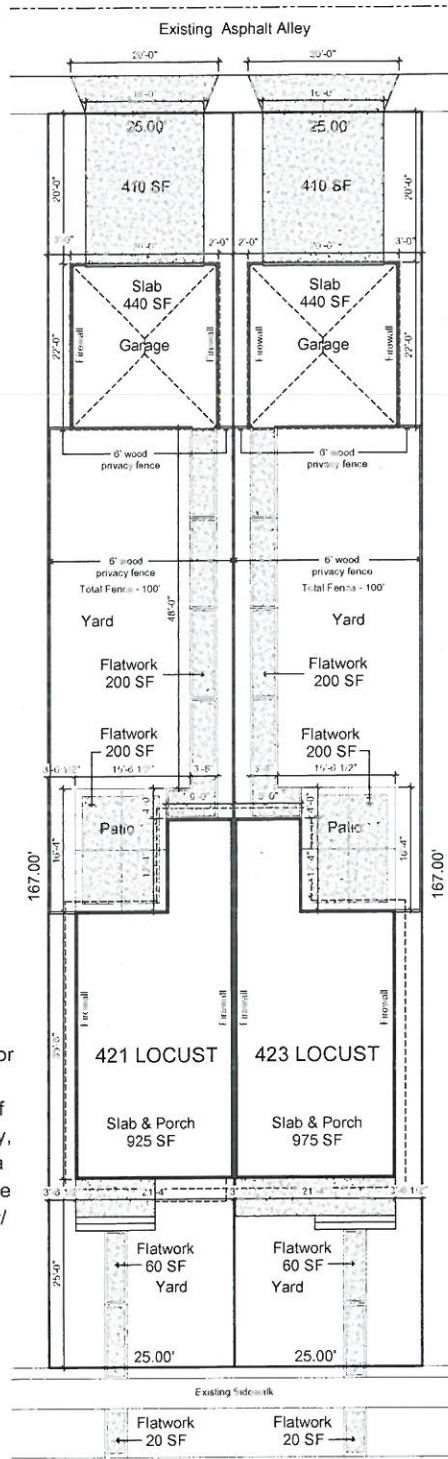

"I, John Cooley the property owner, acknowledge that this site plan submitted for the purpose of rezoning this property is in accordance with all applicable provisions of the Unified Development Code. Additionally, I understand that City Council approval of a site plan in conjunction with a rezoning case does not relieve me from adherence to any/all Cityadopted Codes at the time of plan submittal for building permits."

John Cooley



Terramark Urban Homes

16 JAN 28 PM 4:06

RECEIVED