



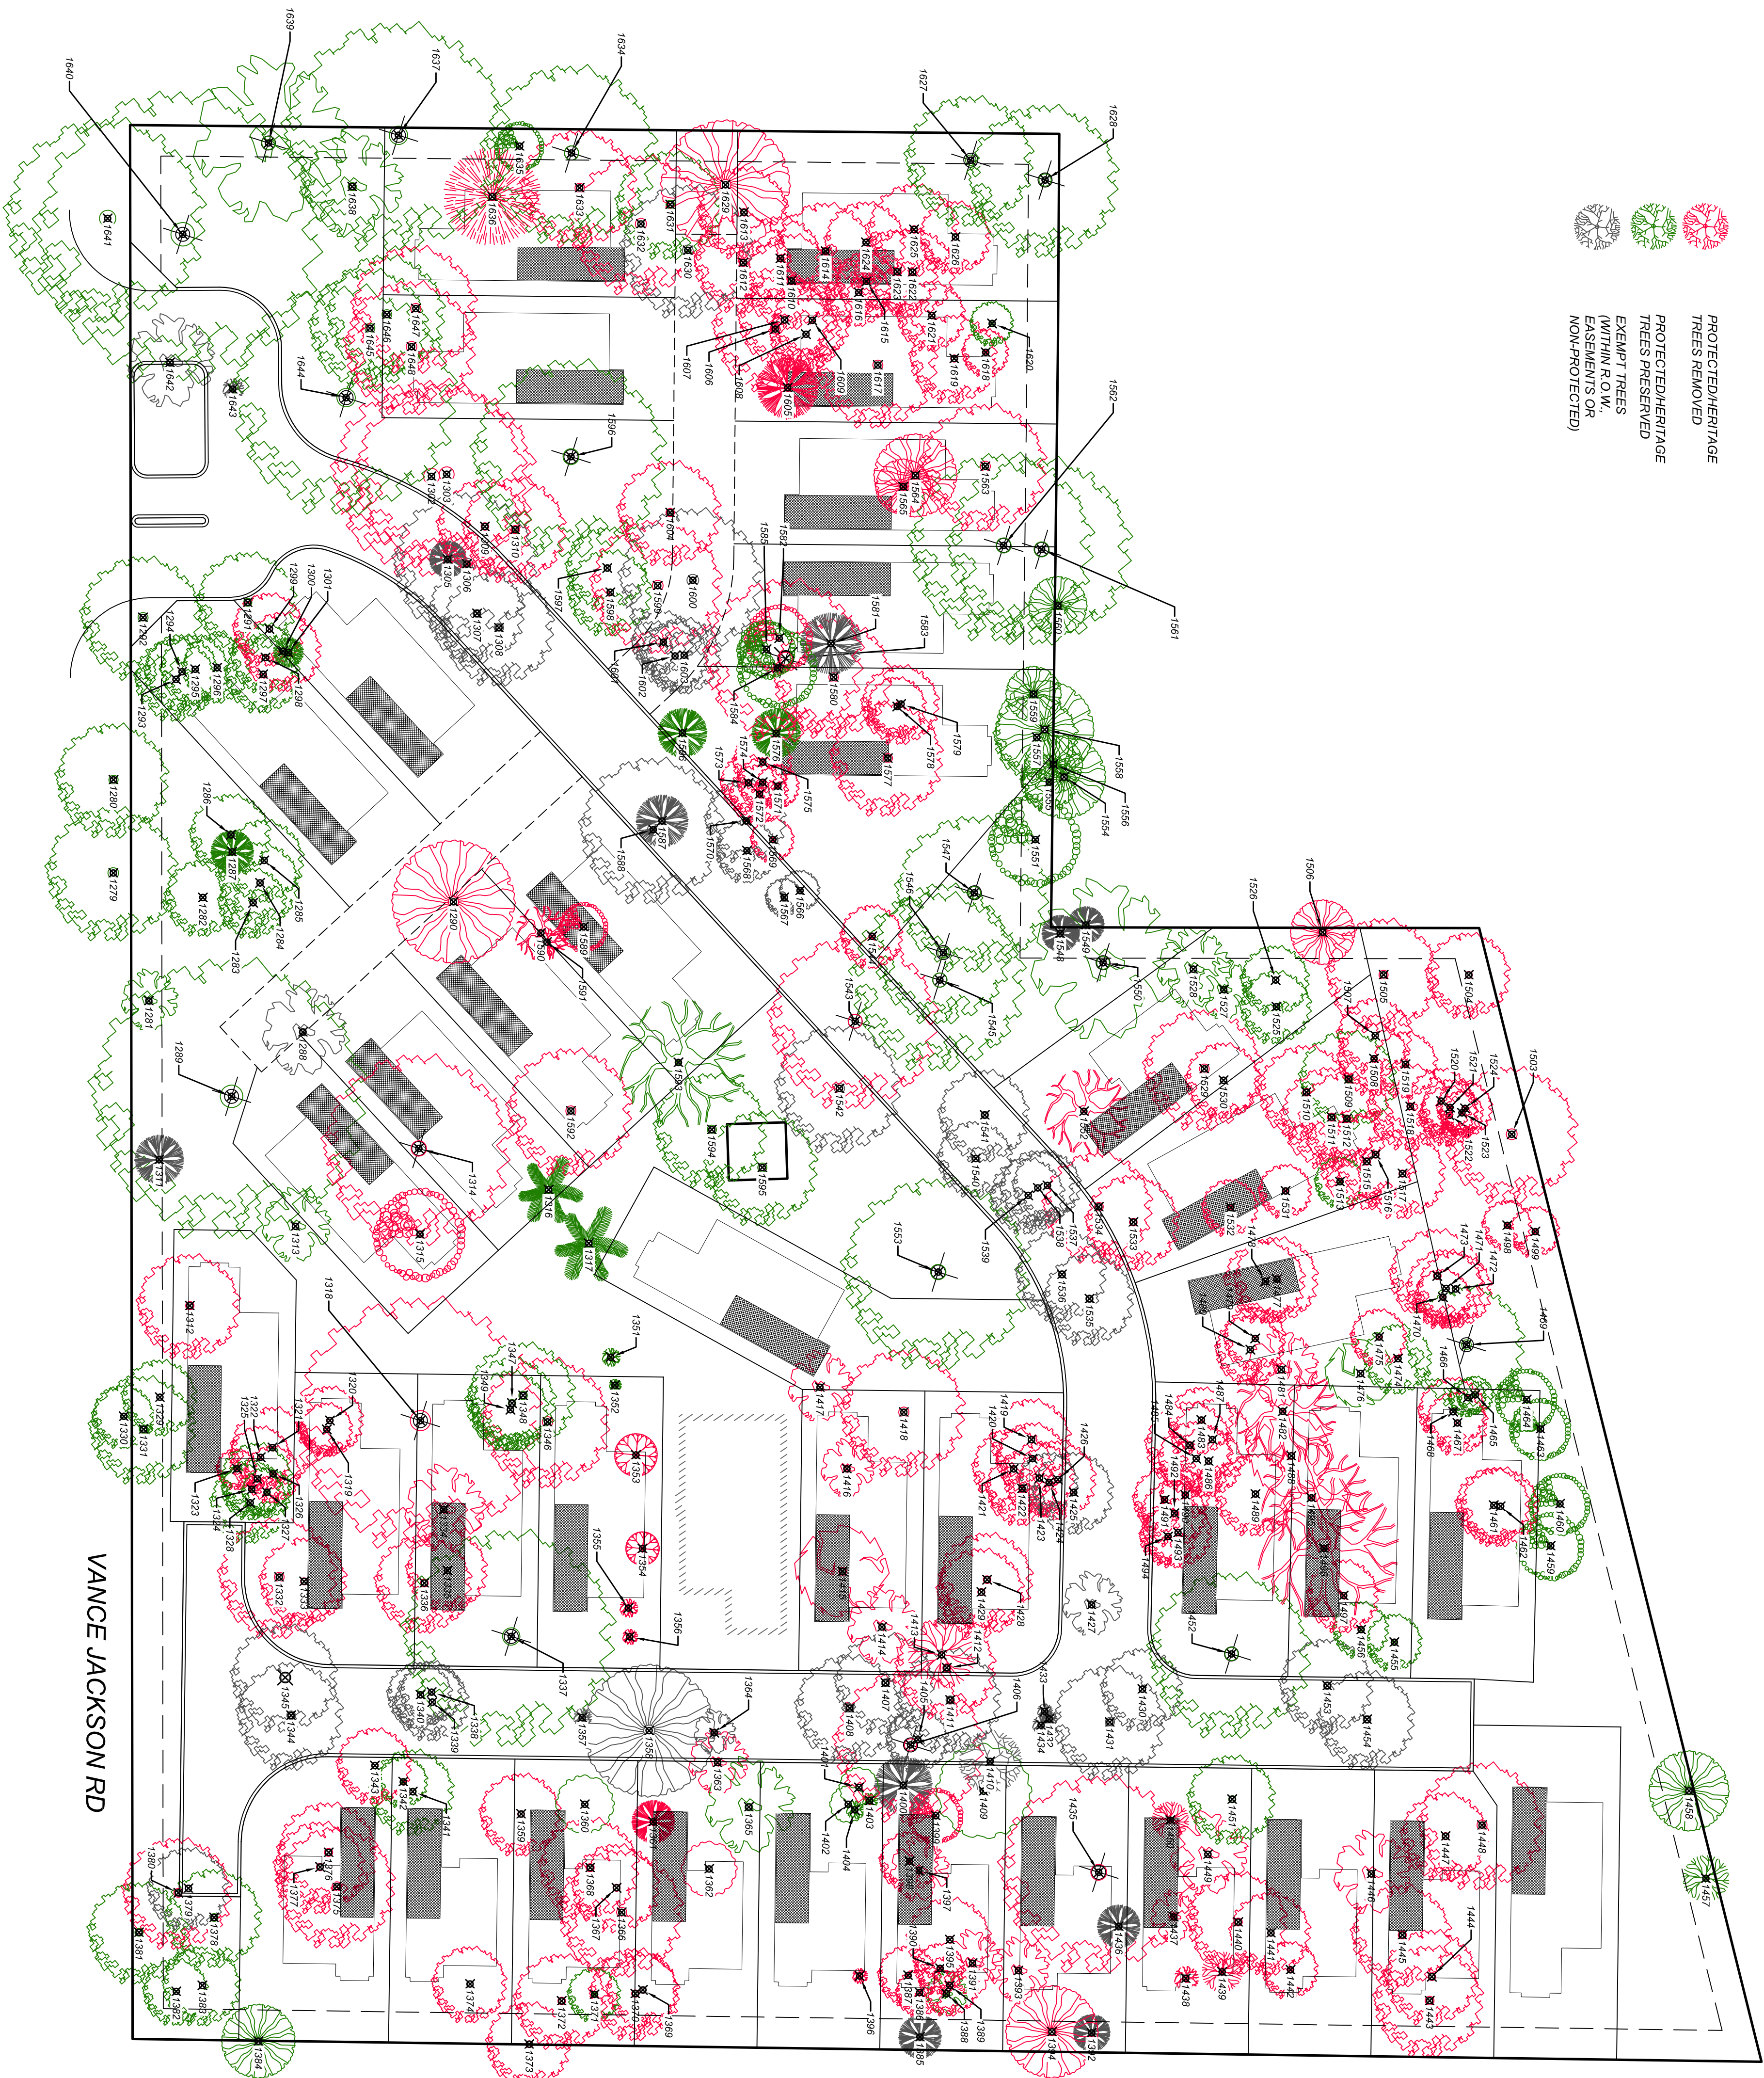

- PROTECTED/HERITAGE TREES REMOVED
- PROTECTED/HERITAGE TREES PRESERVED
- EXEMPT TREES (WITHIN 100' BUFFER)
- NON-PROTECTED

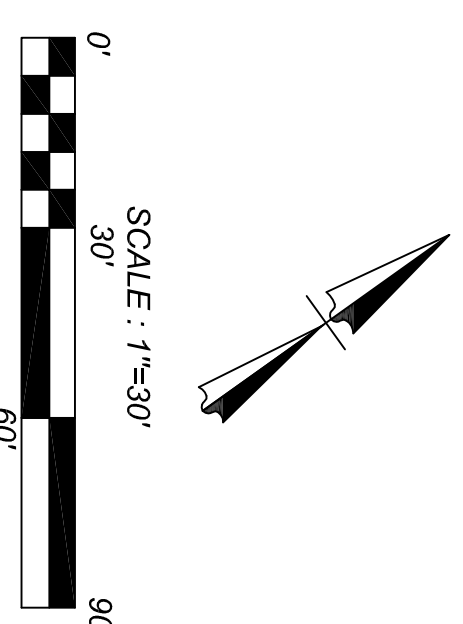

BARRERA TRACT
HERITAGE TREE EXHIBIT

KFW
ENGINEERS + SURVEYING
14603 Huebner Rd, Bldg 40, San Antonio, TX 78230
Phone #: (210) 978-8444 • Fax #: (210) 978-8441
TBPE Firm #: 9513 • TBPLS Firm #: 1012300

REVISIONS
ISSUE DATE

JOB NO.
DATE
DRAWN -
CHECKED -
SHEET NUMBER:

EX-1

THIS DOCUMENT HAS BEEN PRODUCED FROM MATERIAL THAT WAS STORED AND/OR TRANSMITTED ELECTRONICALLY AND MAY HAVE BEEN INADVERTENTLY ALTERED. RELY ONLY ON FINAL HARD COPY MATERIALS BEARING THE CONSULTANT'S ORIGINAL SIGNATURE AND SEAL.