
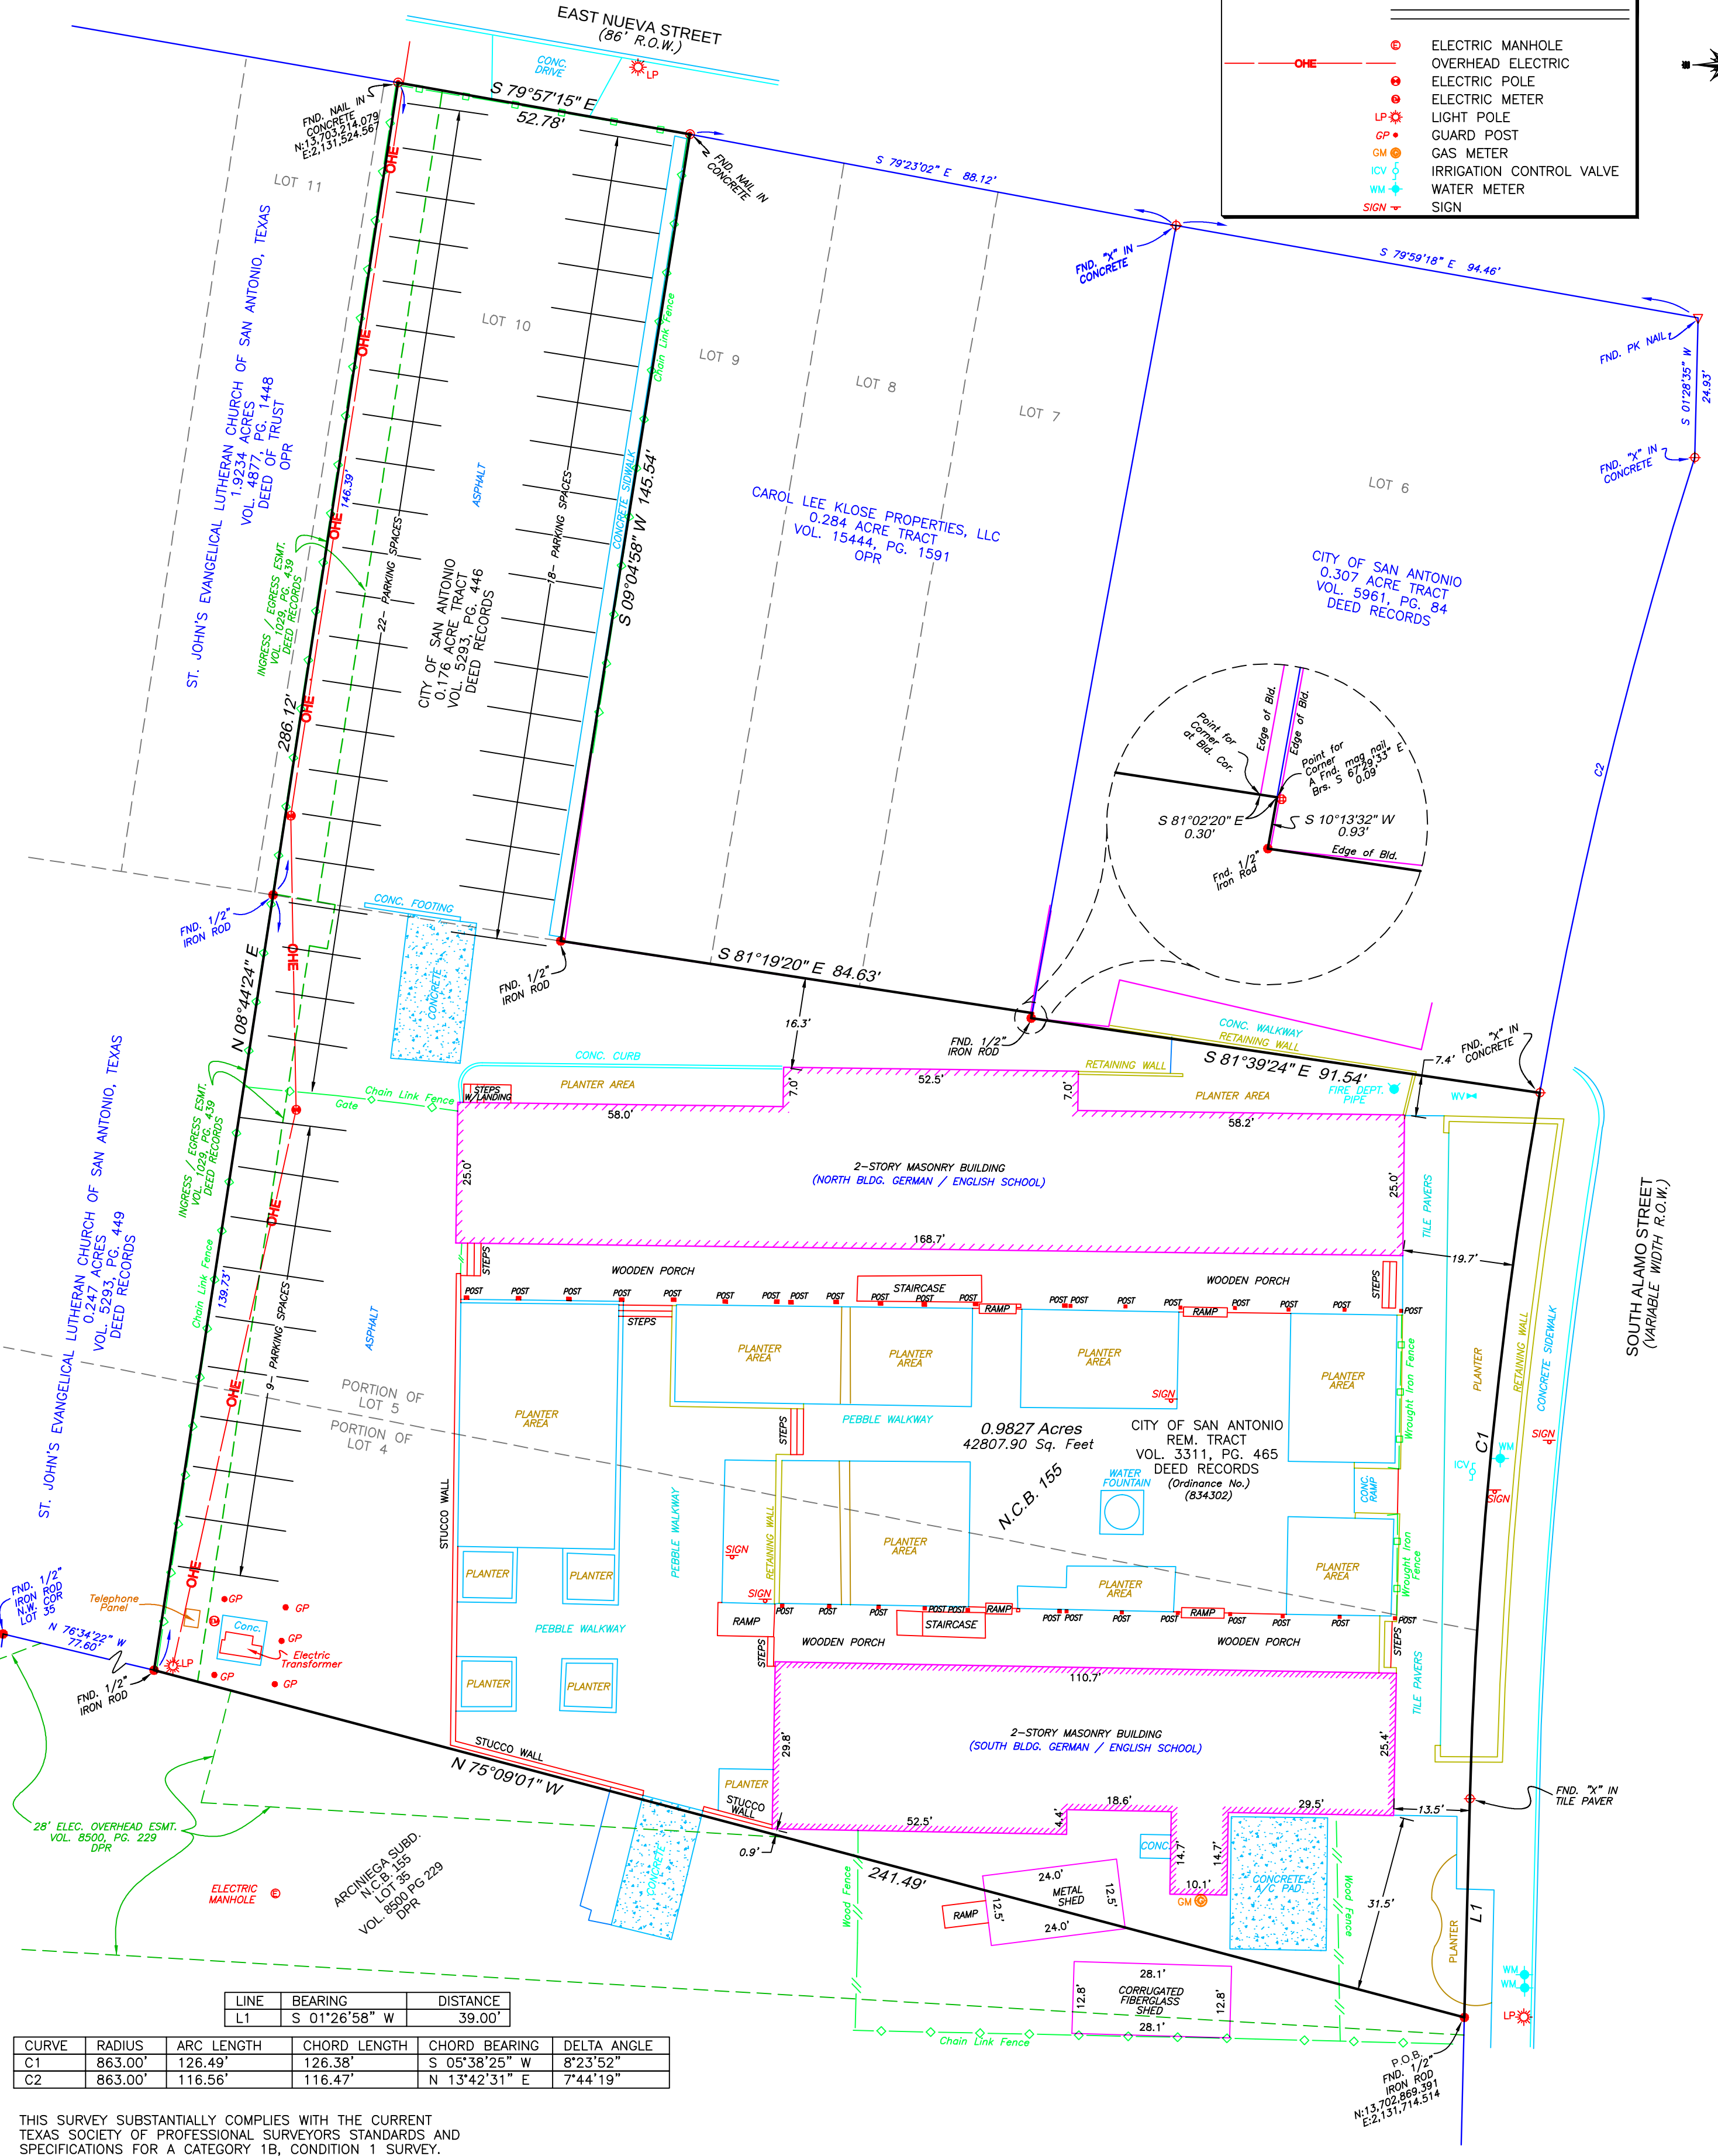


LEGEND

- ⊕ ELECTRIC MANHOLE
- OHE OVERHEAD ELECTRIC
- ⊙ ELECTRIC POLE
- ⊙ ELECTRIC METER
- ⊙ LIGHT POLE
- ⊙ GUARD POST
- ⊙ GAS METER
- ⊙ IRRIGATION CONTROL VALVE
- ⊙ WATER METER
- ⊙ SIGN



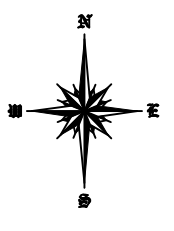


CURVE	RADIUS	ARC LENGTH	CHORD LENGTH	CHORD BEARING	DELTA ANGLE
C1	863.00'	126.49'	126.38'	S 05°38'25\"	8°23'52\"
C2	863.00'	116.56'	116.47'	N 13°42'31\"	7°44'19\"

LINE	BEARING	DISTANCE
L1	S 01°26'58\"	39.00'

THIS SURVEY SUBSTANTIALLY COMPLIES WITH THE CURRENT TEXAS SOCIETY OF PROFESSIONAL SURVEYORS STANDARDS AND SPECIFICATIONS FOR A CATEGORY 1B, CONDITION 1 SURVEY.

REX L. HACKETT
REX L. HACKETT, R.P.L.S., L.S.L.S.
REGISTERED PROFESSIONAL LAND SURVEYOR
LICENSE NUMBER 5573
PROJECT NO. 1802.05
DATE: 08-24-2015

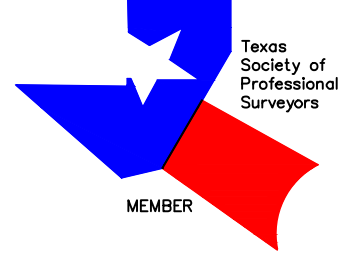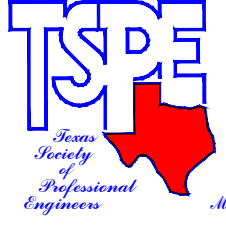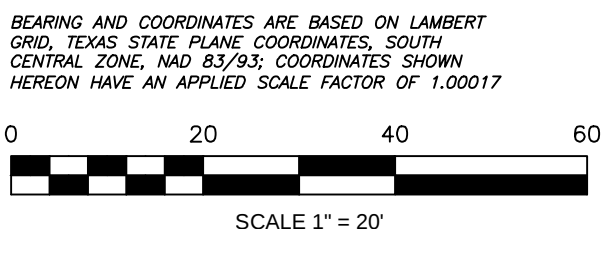

FORD ENGINEERING INC.

ENGINEERING * SURVEYING * PLANNING
10927 WYE DRIVE, STE 104, SAN ANTONIO, TEXAS 78217 * P.(210) 590-4777 * F.(210-590-4940)
TBPE No. 11623 * WWW.FORDENGINEERING.COM * TBPLS No. 10018400

PLAT SHOWING
GERMAN / ENGLISH SCHOOL SITE
0.9827 ACRES (42,807.90 Sq. Feet)
BEING A PORTION OF LOTS 4 AND 5, N.C.B. 155
CONVEYED TO THE CITY OF SAN ANTONIO IN VOLUME
3311, PAGE 465 OF THE DEED RECORDS OF BEXAR
COUNTY, TEXAS, (ORDINANCE NO. 834362) AND BEING
A PORTION OF LOT 10 N.C.B. 155 CONVEYED TO THE
CITY OF SAN ANTONIO IN VOLUME 5293, PAGE 446 OF
DEED RECORDS OF BEXAR COUNTY, TEXAS.