


220 16121

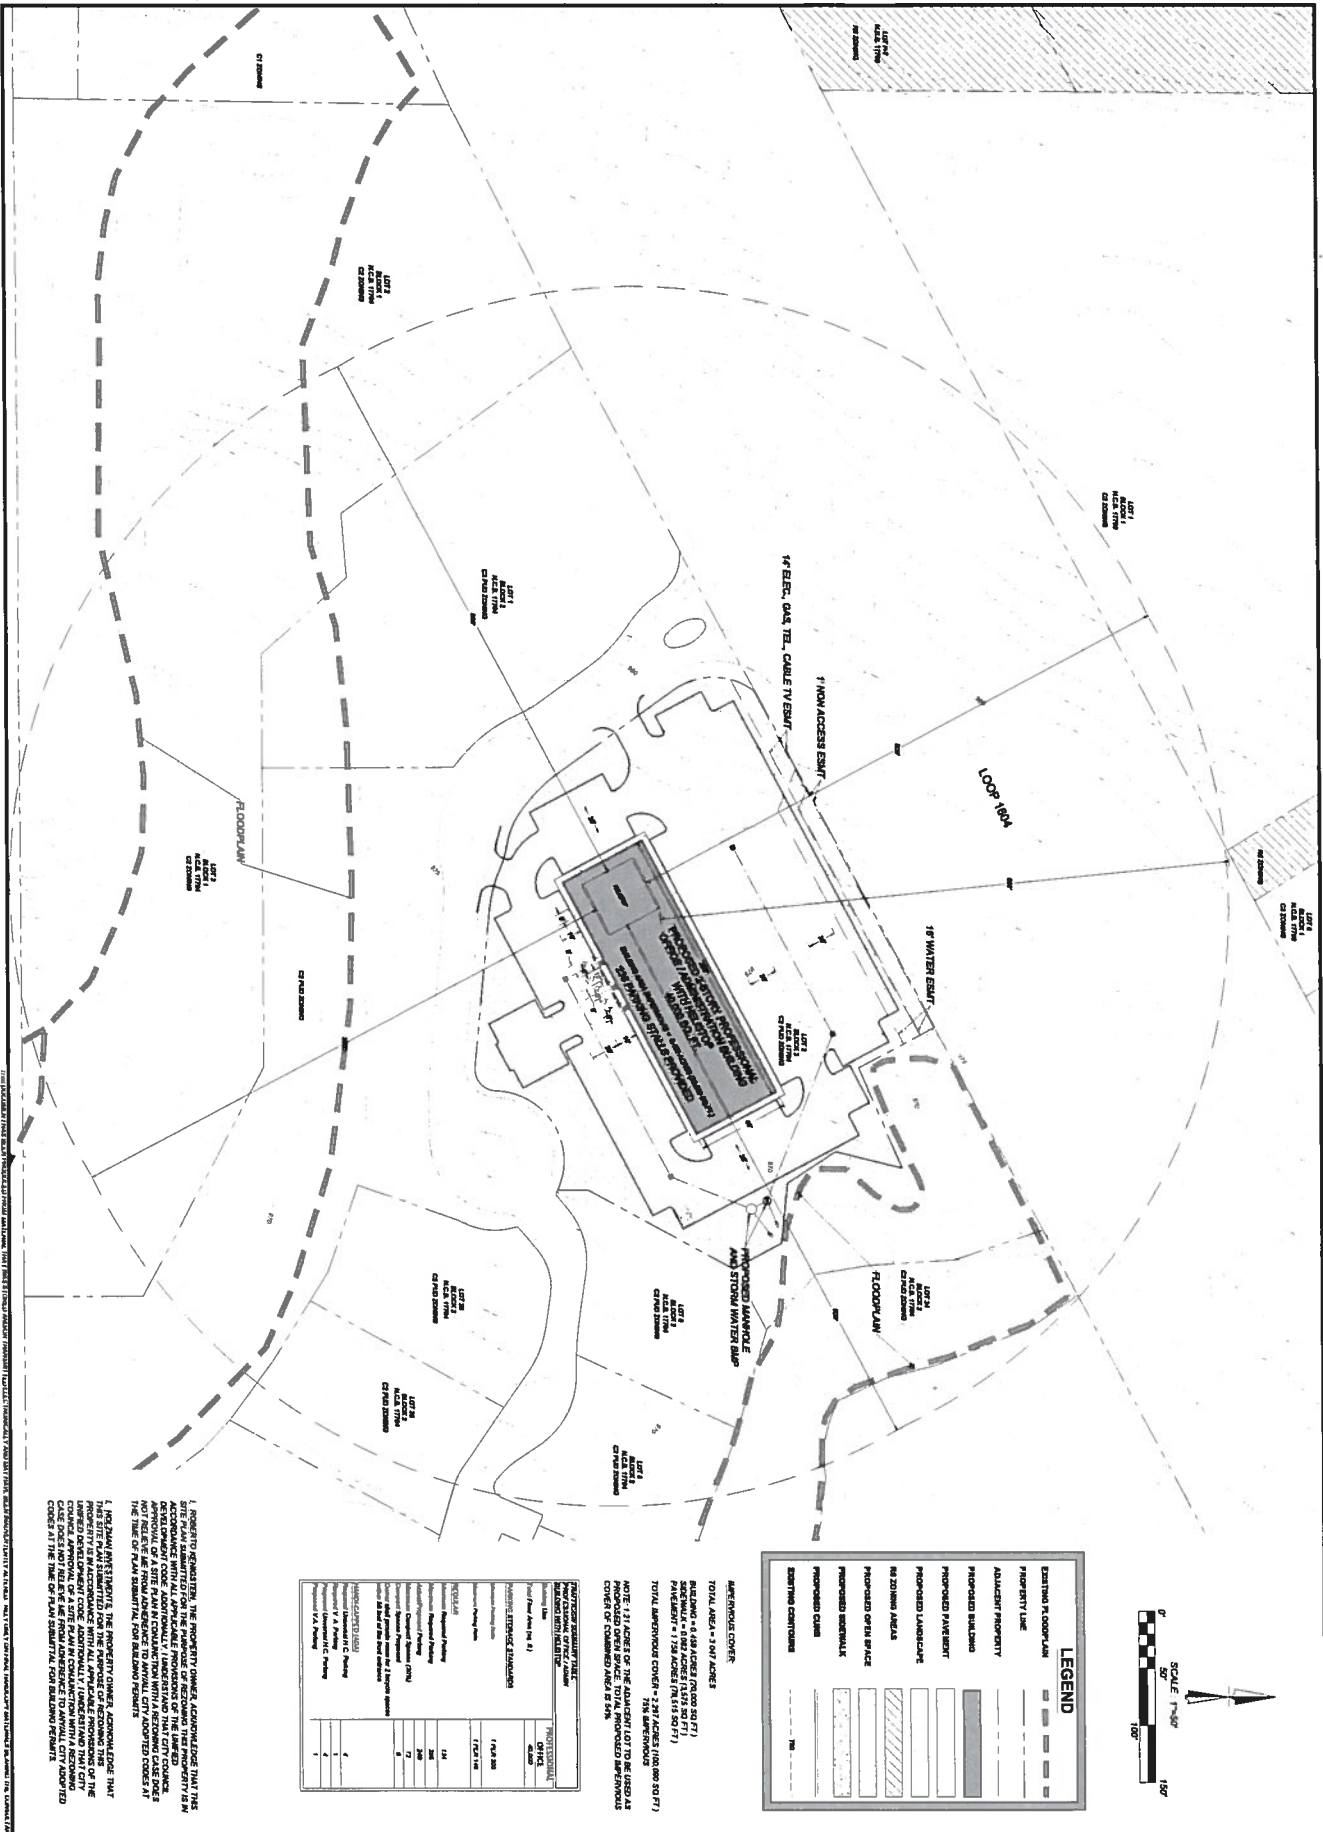



[illegible]

TOTAL AREA = 3.047 ACRES
 75% IMPERVIOUS
 NOTE: 1.21 ACRES OF THE ADJACENT LOT TO BE USED AS PROPOSED OPEN SPACE. TOTAL PROPOSED IMPERVIOUS COVER OF COMBINED AREA IS 54%.

LEGEND	
PROPERTY LINE	
ADJACENT PROPERTY	
PROPOSED BUILDING	
PROPOSED LANDSCAPE	
PROPOSED OPEN SPACE	

EX-1

PLAT NO.

LOOP 1604 AND VIA SHAVANO
SAN ANTONIO, TEXAS
SITE PLAN

REV	REVISIONS	ISSUE DATE
01		

KFW
ENGINEERS • SURVEYING
14022 Houston Rd, Stey 40, San Antonio, TX 78238
Phone: (214) 579-0444 • Fax: (214) 579-0441
