


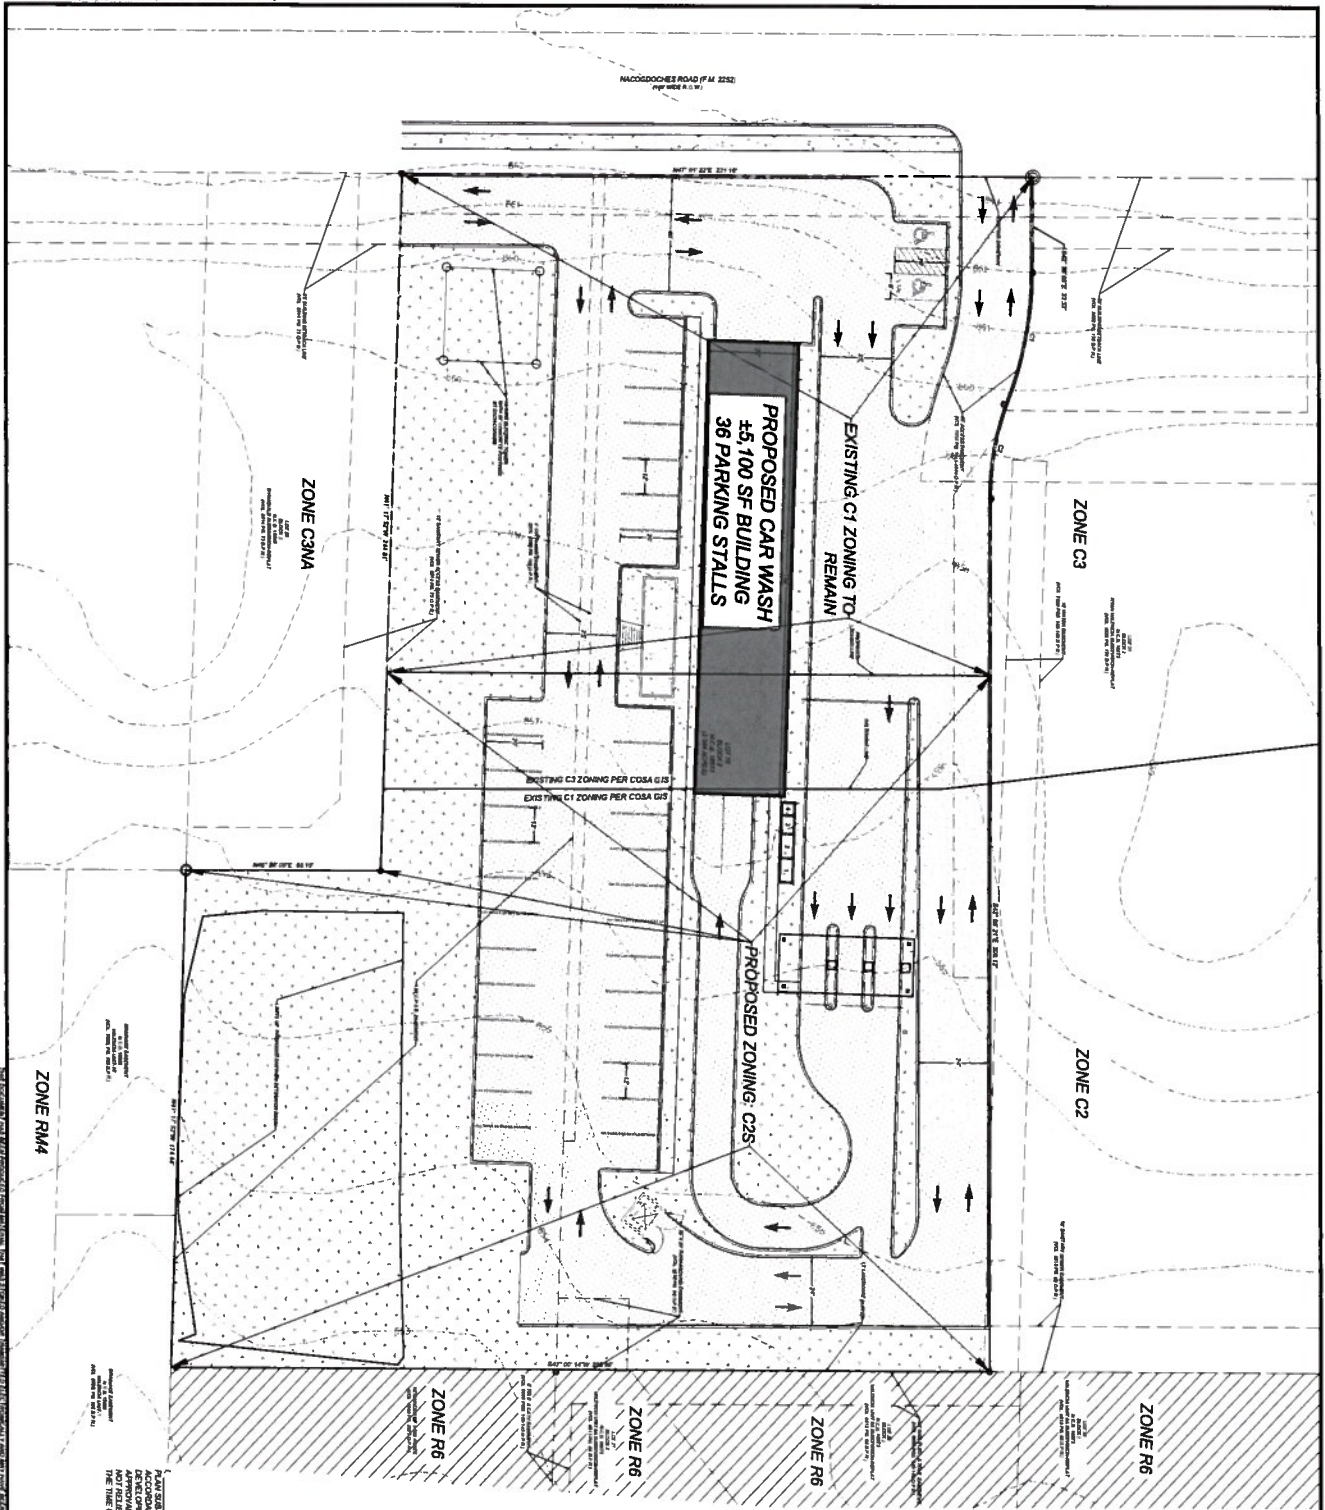

--	--


LEGEND	
EXISTING LOT/POLE/PAV	==
PROPERTY LINE	---
ADJACENT PROPERTY	---
PROPOSED BUILDING	▬
EXISTING PARKING	▬
PROPOSED PARKING	▬
PROPOSED LANDSCAPING	▬
EXISTING DRIVE	▬
PROPOSED DRIVE	▬
PROPOSED SIDEWALK	▬
PROPOSED CURB	▬
EXISTING CONTAINER	▬

BUILDING PERMITS

**NACOGDOCHES CAR WASH
SAN ANTONIO, TEXAS
SITE PLAN**

PLAT NO.
160298
304618
MAY 2026
SP-1

KFW
ENGINEERS + SURVEYING
