

72.16100

NOTES:


BEARINGS FOR THIS EXHIBIT ARE BASED ON TEXAS STATE PLANE COORDINATES - SOUTH CENTRAL ZONE (4204), NAD83.

A LEGAL DESCRIPTION IS ATTACHED AND IS A PART OF THIS EXHIBIT.


LEGEND:

- FOUND MONUMENT (AS SHOWN HEREON)
- CALCULATED POINT
- C.M. CONTROLLING MONUMENT

15 OCT 16 AM 8:44

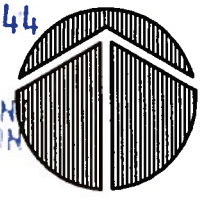

SCALE 1"=30'

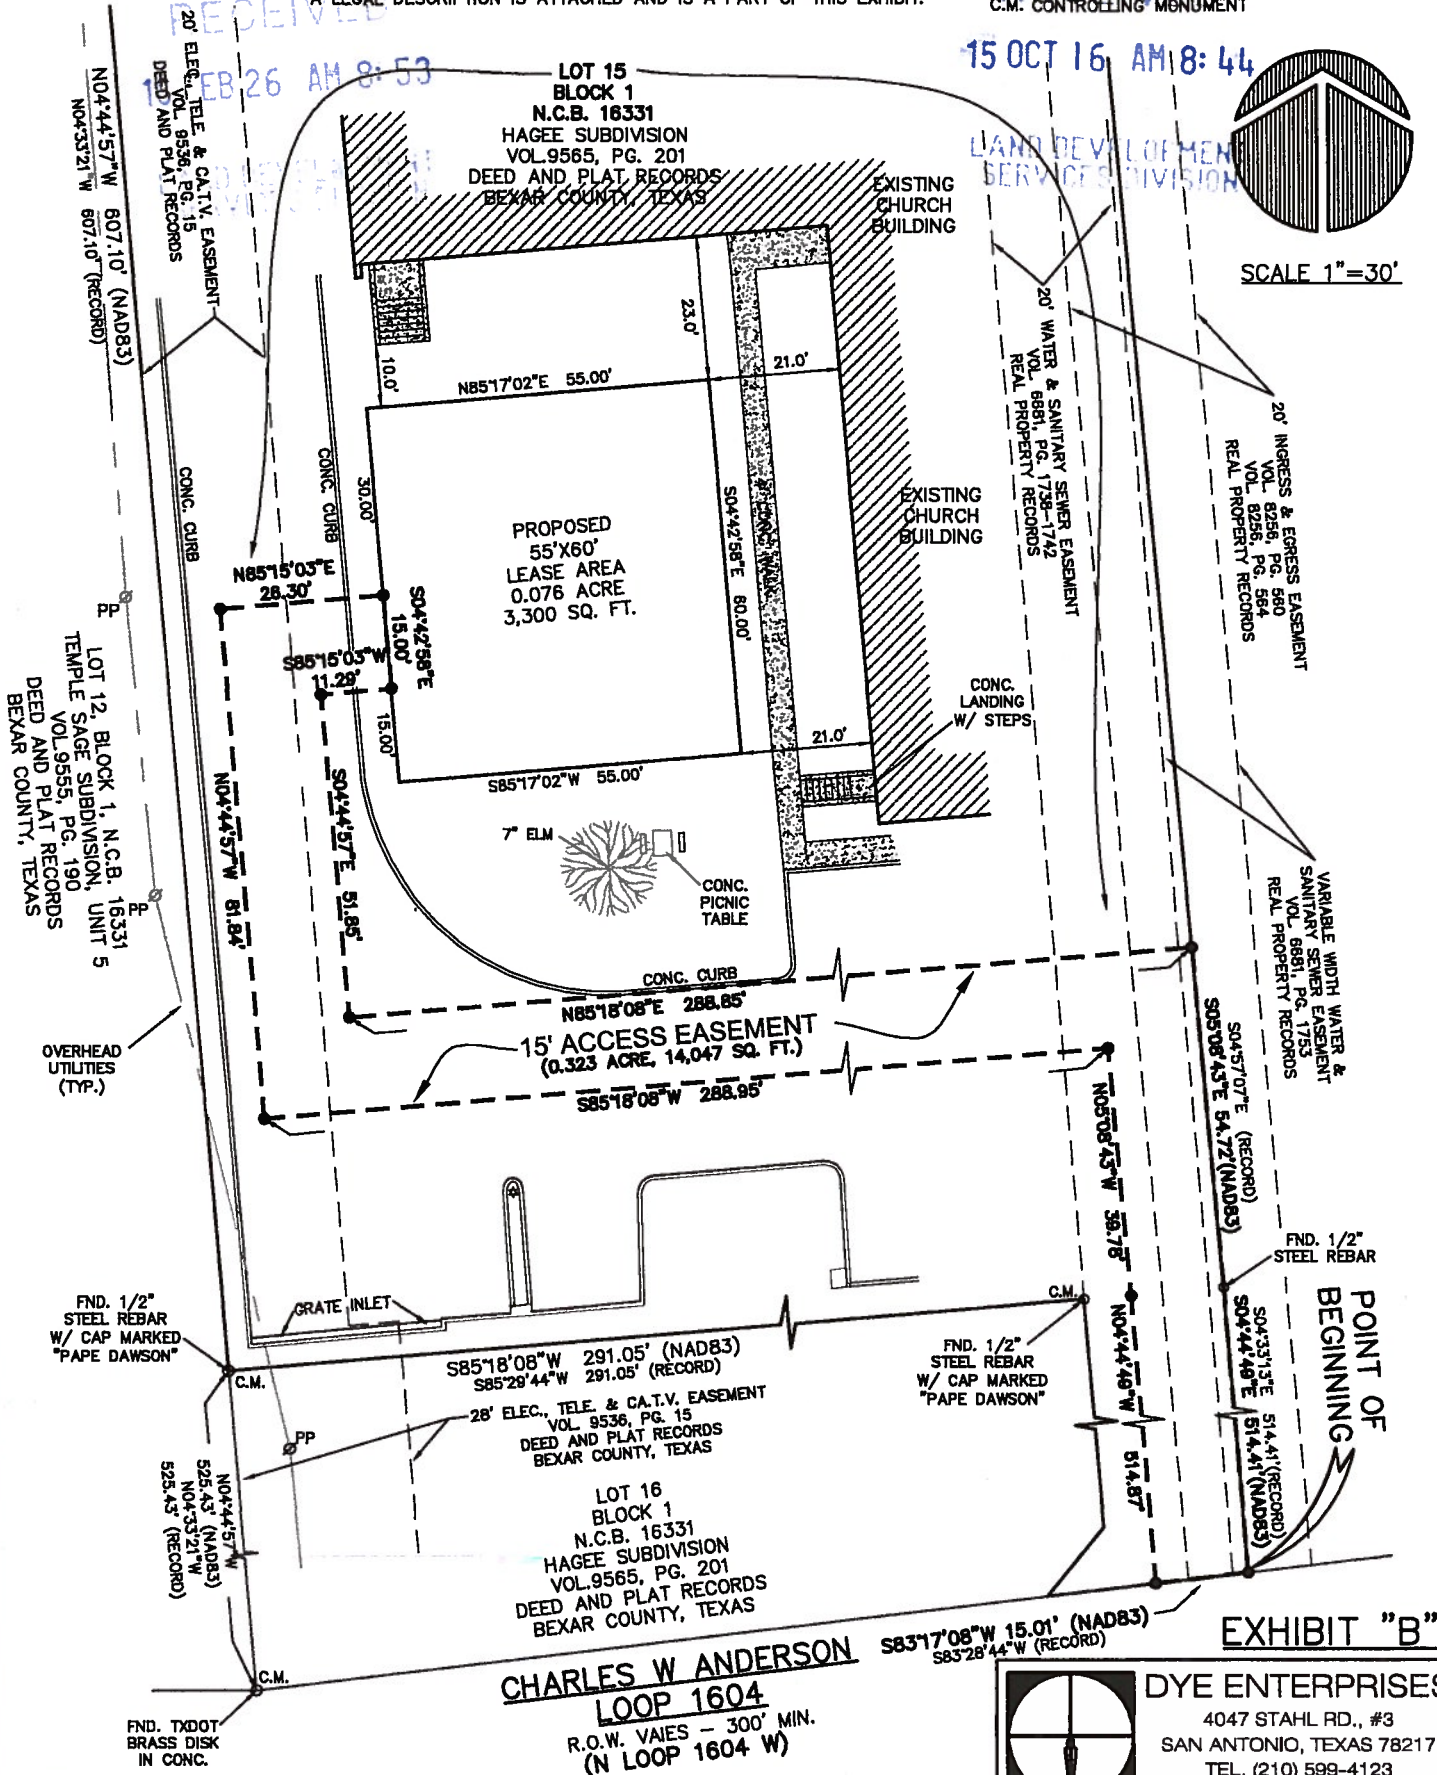

CHARLES W ANDERSON
LOOP 1604
R.O.W. VAIES - 300' MIN.
(N LOOP 1604 W)



DYE ENTERPRISES
4047 STAHL RD., #3
SAN ANTONIO, TEXAS 78217
TEL. (210) 599-4123
FAX (210) 599-4191

JOB NO: 150042-00

FIELD WORK COMP: 07-27-15