



Z2016170

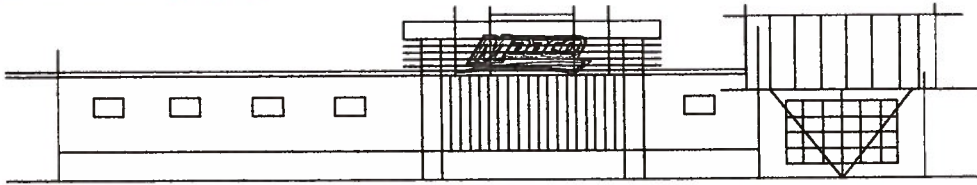

WOODLAWN HILLS ELEMENTARY SCHOOL SUBDIVISION
(VOL. 9529, PG. 117)
LOT 37, BLOCK B
N.C.B. 11514

L1	S 45°44'24" E	200.58'
L2		

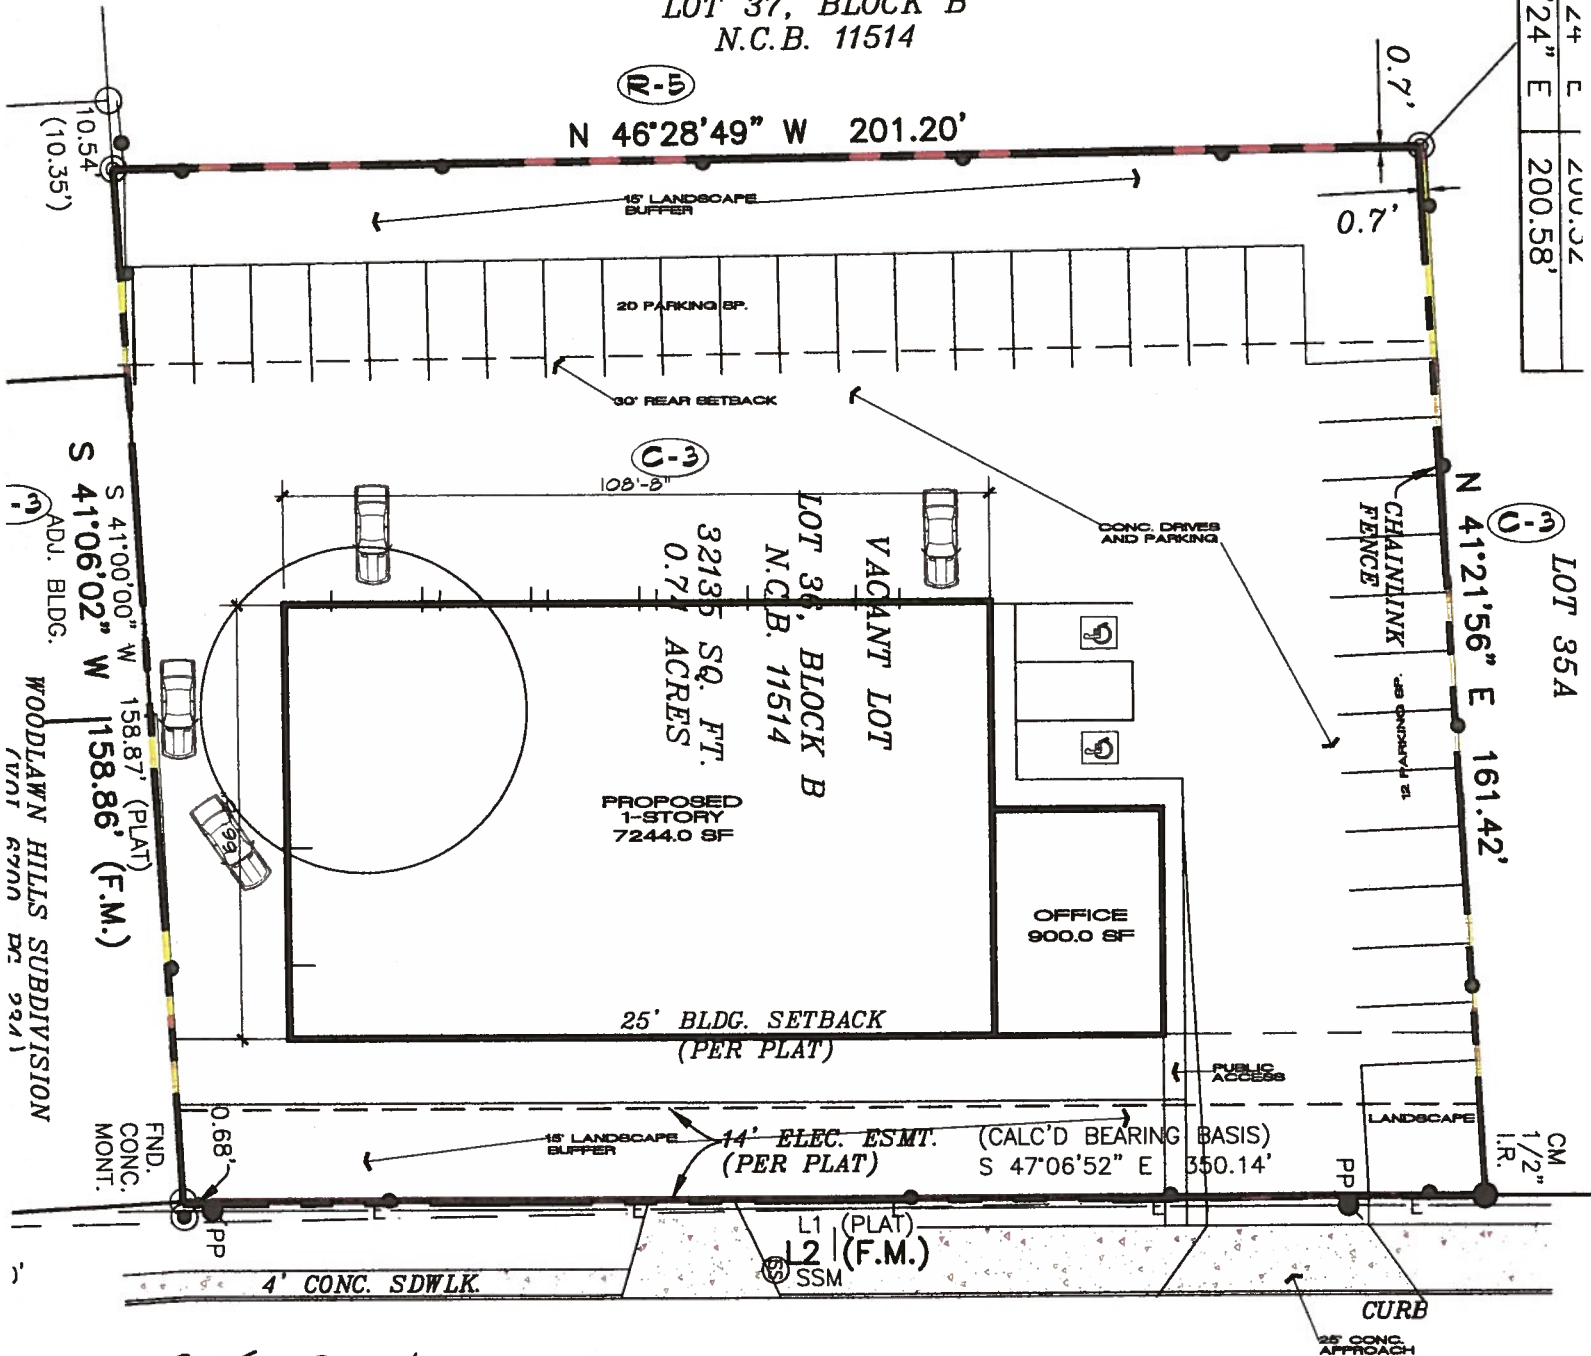

SITE PLAN

BANDERA ROAD
(100' R.O.W.)

The following statement: [Signature], the property owner, acknowledge that this site plan submitted for the purpose of rezoning this property is in accordance with all applicable provisions of the Unified Development Code. Additionally, I understand that City Council approval of a site plan in conjunction with a rezoning case does not relieve me from adherence to any/all City-adopted Codes at the time of plan submittal for building permits."