


72016271

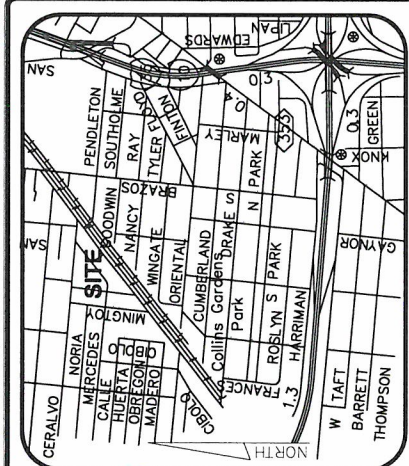

VICINITY MAP
NOT TO SCALE

LOT 7

313 FRIO CITY RD., SAN ANTONIO, TEXAS 78204
BLOCK 1
PROPOSED ZONING

NCB 6439
PARCEL KEY: 131062
(1 - 2 S) NG INDUSTRIAL
CITY LIMITS
CITY COUNCIL DISTRICT 5
COUNTY PRECINCT: 2
SAISD

315 FRIO CITY RD., SAN ANTONIO, TEXAS 78204
BLOCK 1
PROPOSED ZONING


NCB 6439
PARCEL KEY: 131062
(1 - 2 S) NG INDUSTRIAL
CITY LIMITS
CITY COUNCIL DISTRICT 5
COUNTY PRECINCT: 2
SAISD

313 FRIO CITY RD., SAN ANTONIO, TEXAS 78204
BLOCK 1
CURRENT ZONING


NCB 6439
PARCEL KEY: 131062
(1 - 1) NG INDUSTRIAL
CITY LIMITS
CITY COUNCIL DISTRICT 5
COUNTY PRECINCT: 2
SAISD

315 FRIO CITY RD., SAN ANTONIO, TEXAS 78204
BLOCK 1
CURRENT ZONING

NCB 6439
PARCEL KEY: 131062
(R - 4) RESIDENTIAL
CITY LIMITS
CITY COUNCIL DISTRICT 5
COUNTY PRECINCT: 2
SAISD

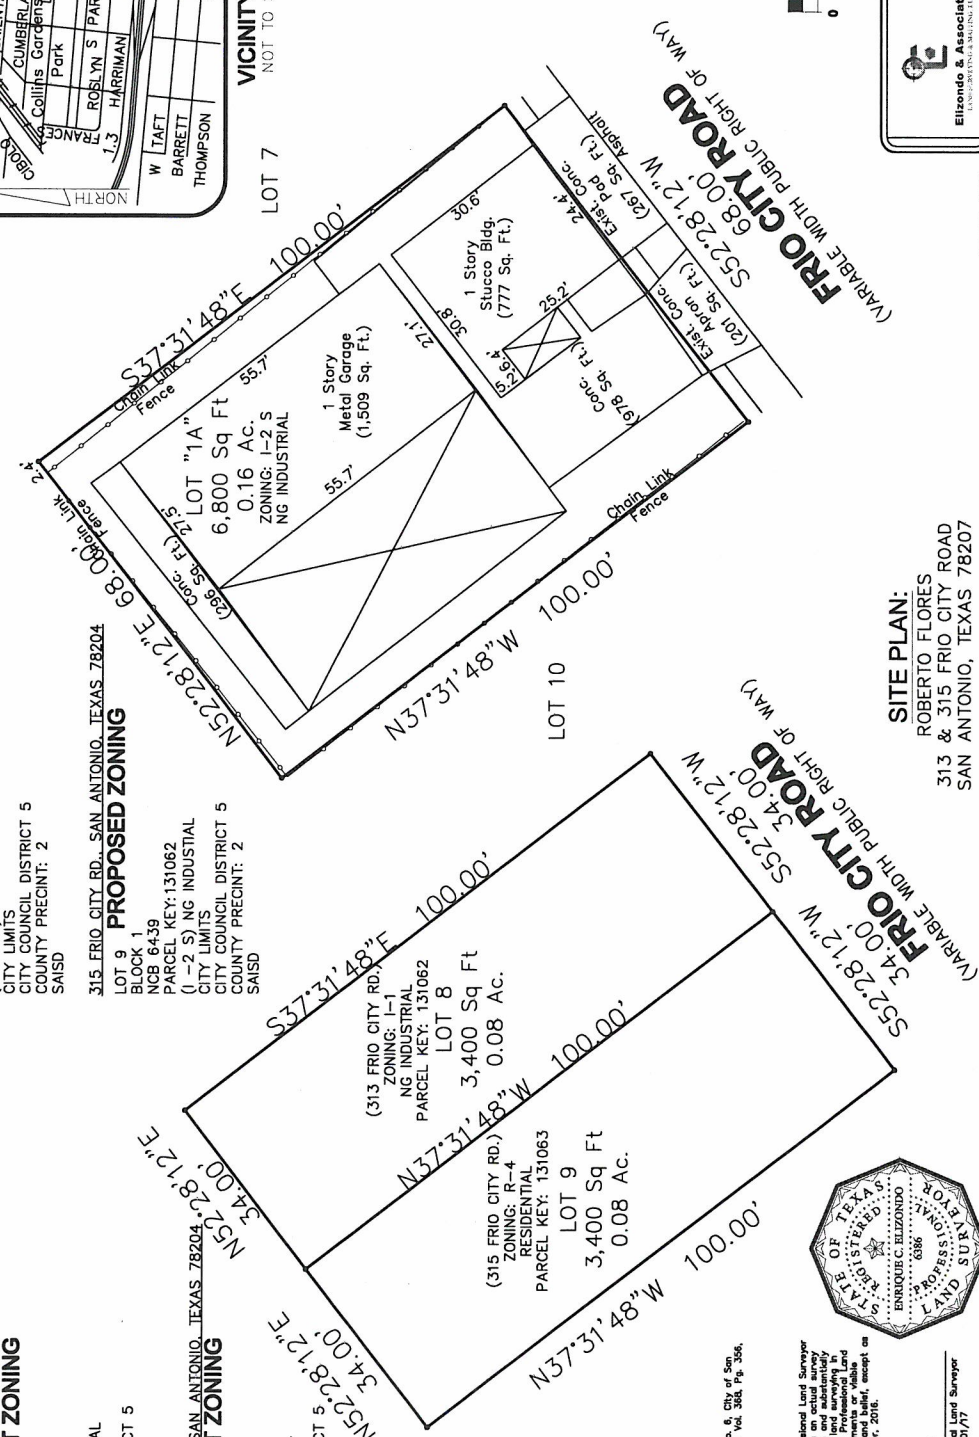

SITE PLAN:
ROBERTO FLORES
313 & 315 FRIO CITY ROAD
SAN ANTONIO, TEXAS 78207

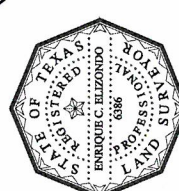

SURVEYOR CERTIFICATION
I, Enrique C. Elizondo, a Registered Professional Land Surveyor do hereby certify that this plat represents an actual survey made by me or under my direct supervision and that it complies with the minimum standards for land surveying in Texas as set forth by the Texas Board of Professional Land Surveyors and the Texas State Board of Professional Land Surveyors to the best of my knowledge and belief, except as shown herein. This 14th day of September, 2016.

LEGAL DESCRIPTION
Lot 8 & 9, Block 1, NCB 6439, Subdivision No. 6, City of San Antonio, Bexar County, Texas, recorded in Vol. 308, Pg. 356, P.B.C.T.

LEGEND
• 1/2" IRON ROD SET
• 1/2" IRON ROD FOUND

Enrique C. Elizondo
Enrique C. Elizondo, Registered Professional Land Surveyor
Texas Registration No. 6336, expires 07/01/17
www.elizondosurveying.com
Phone: (210) 375-4128
Fax: (210) 375-5130
5805 Callaghan Road, Suite 109
San Antonio, Texas 78228
TEXAS LICENSED SURVEYING
FIRM No. 10193864