



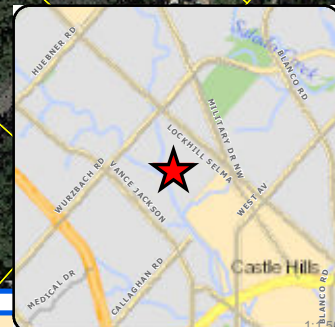

Board of Adjustment **Notification Plan for** **Case No A-17-003**

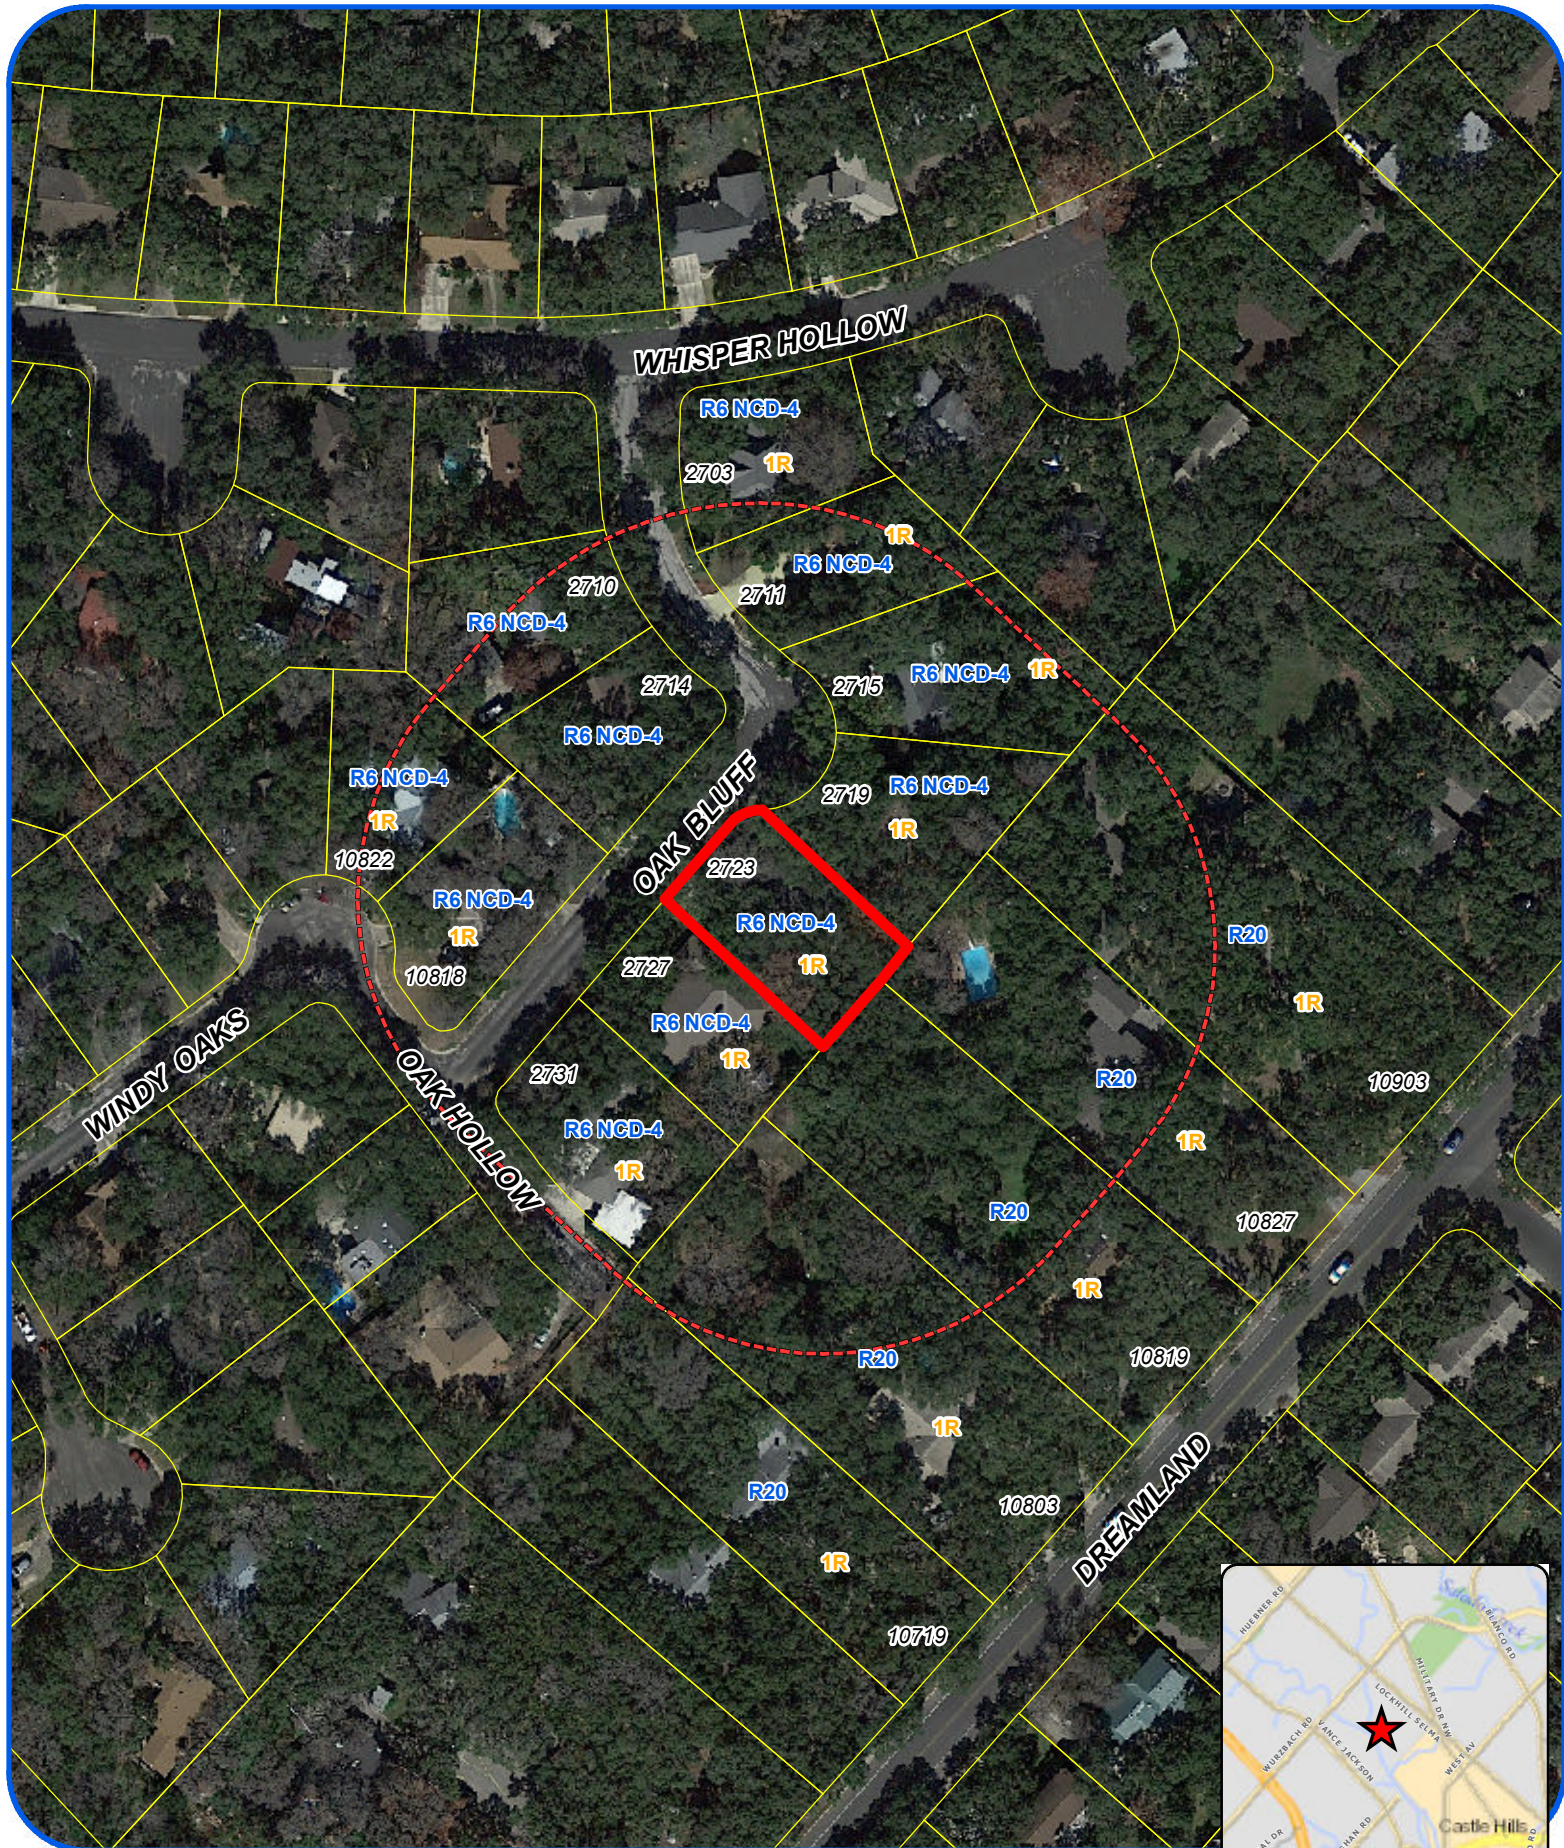

San Antonio City Limits



Subject Property



200' Notification Boundary



Council District: 9

"NOT TO SCALE,
 FOR ILLUSTRATIVE PURPOSES ONLY"


Development Services Department
 City of San Antonio

OAK BLF



Variance Request: 1) a 13 foot variance from the 30 foot front platted and NCD required setback to allow a carport to be built 17 feet from the front property line.


Board of Adjustment
Plot Plan for
Case No A-17-003

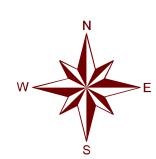

"NOT TO SCALE,
FOR ILLUSTRATIVE PURPOSES ONLY"
Council District: 9

2723 Oak Bluff ^{1:300}

Development Services Department
City of San Antonio

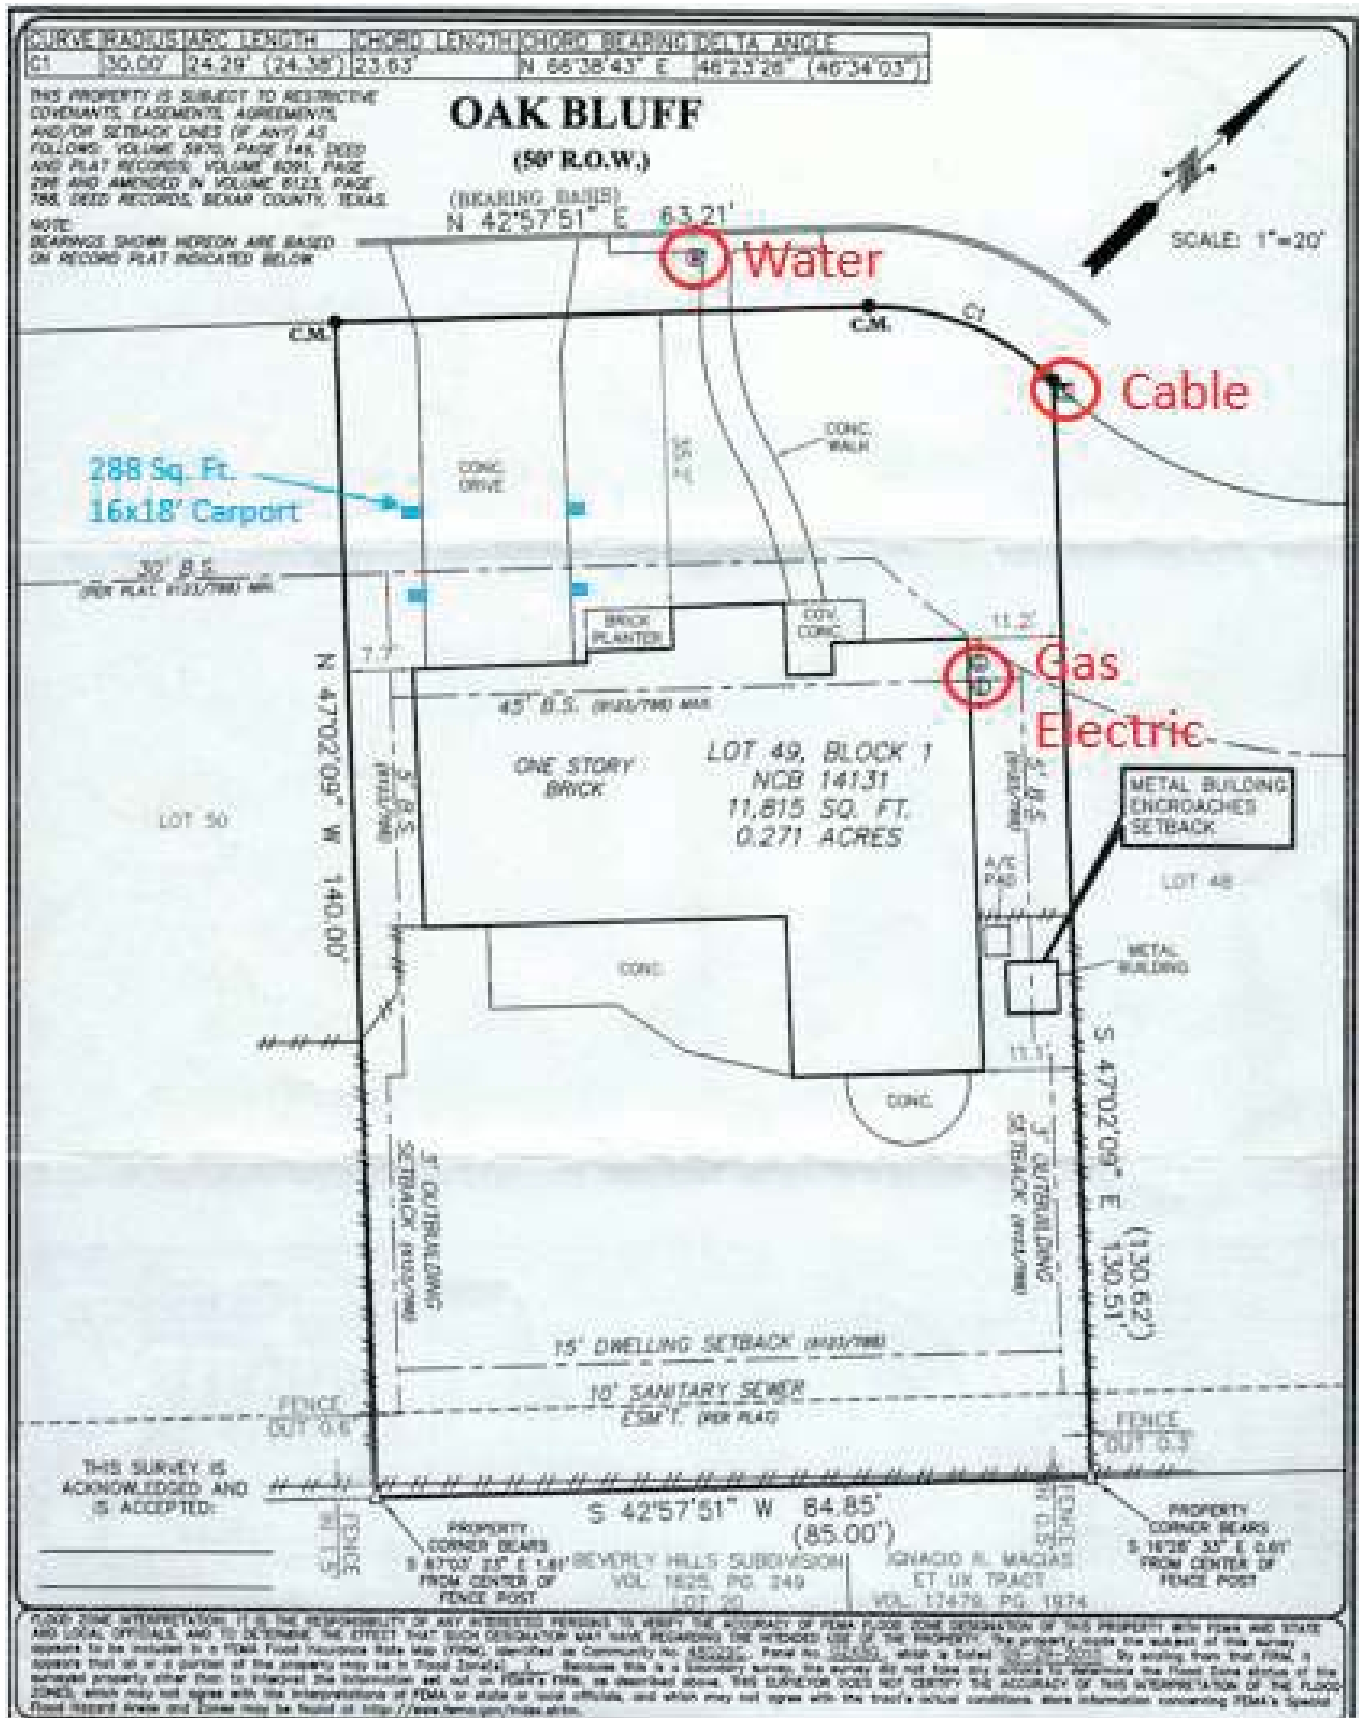

Subject Property

