



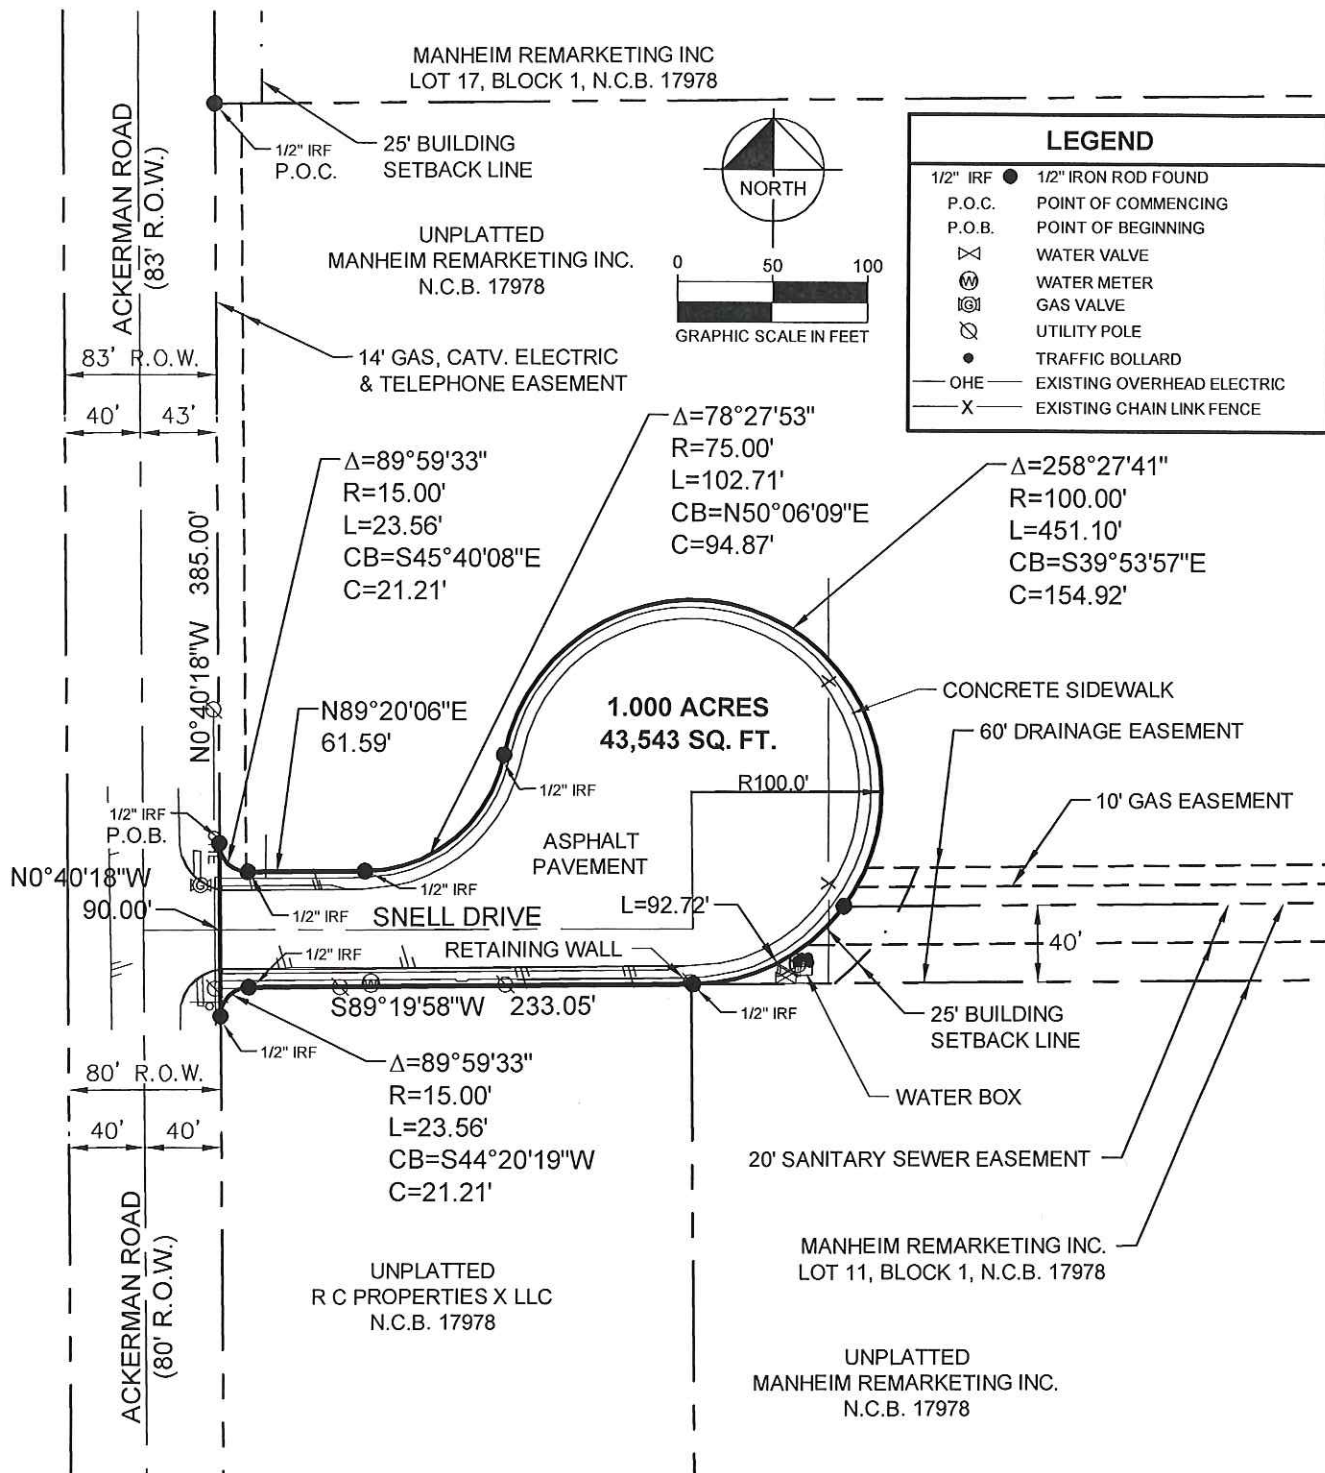

James W. Russell
10/5/15

JAMES W. RUSSELL
REGISTERED PROFESSIONAL
LAND SURVEYOR NO. 4230
601 NW LOOP 410, SUITE 350
SAN ANTONIO, TEXAS 78216
PH. 210-541-9166
jim.russell@kimley-horn.com

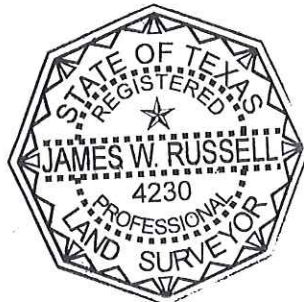

SNELL DRIVE
REPLAT SAN ANTONIO AUTO
AUCTION FACILITY, VOL. 9537, PG. 7
CITY OF SAN ANTONIO
BEXAR COUNTY, TEXAS

Kimley»Horn

601 NW Loop 410, Suite 350
San Antonio, Texas 78216

FIRM # 10193973

Tel. No. (210) 541-9166
www.kimley-horn.com

Scale	Drawn by	Checked by	Date	Project No.	Sheet No.
1" = 100'	RC	JWR	10/05/2015	068692900	1 OF 1