

PLOT PLAN FOR BUILDING PERMITS


Address: 10327 Cone Hill

Lot: 32

Block: 12

NCB: _____

REAR

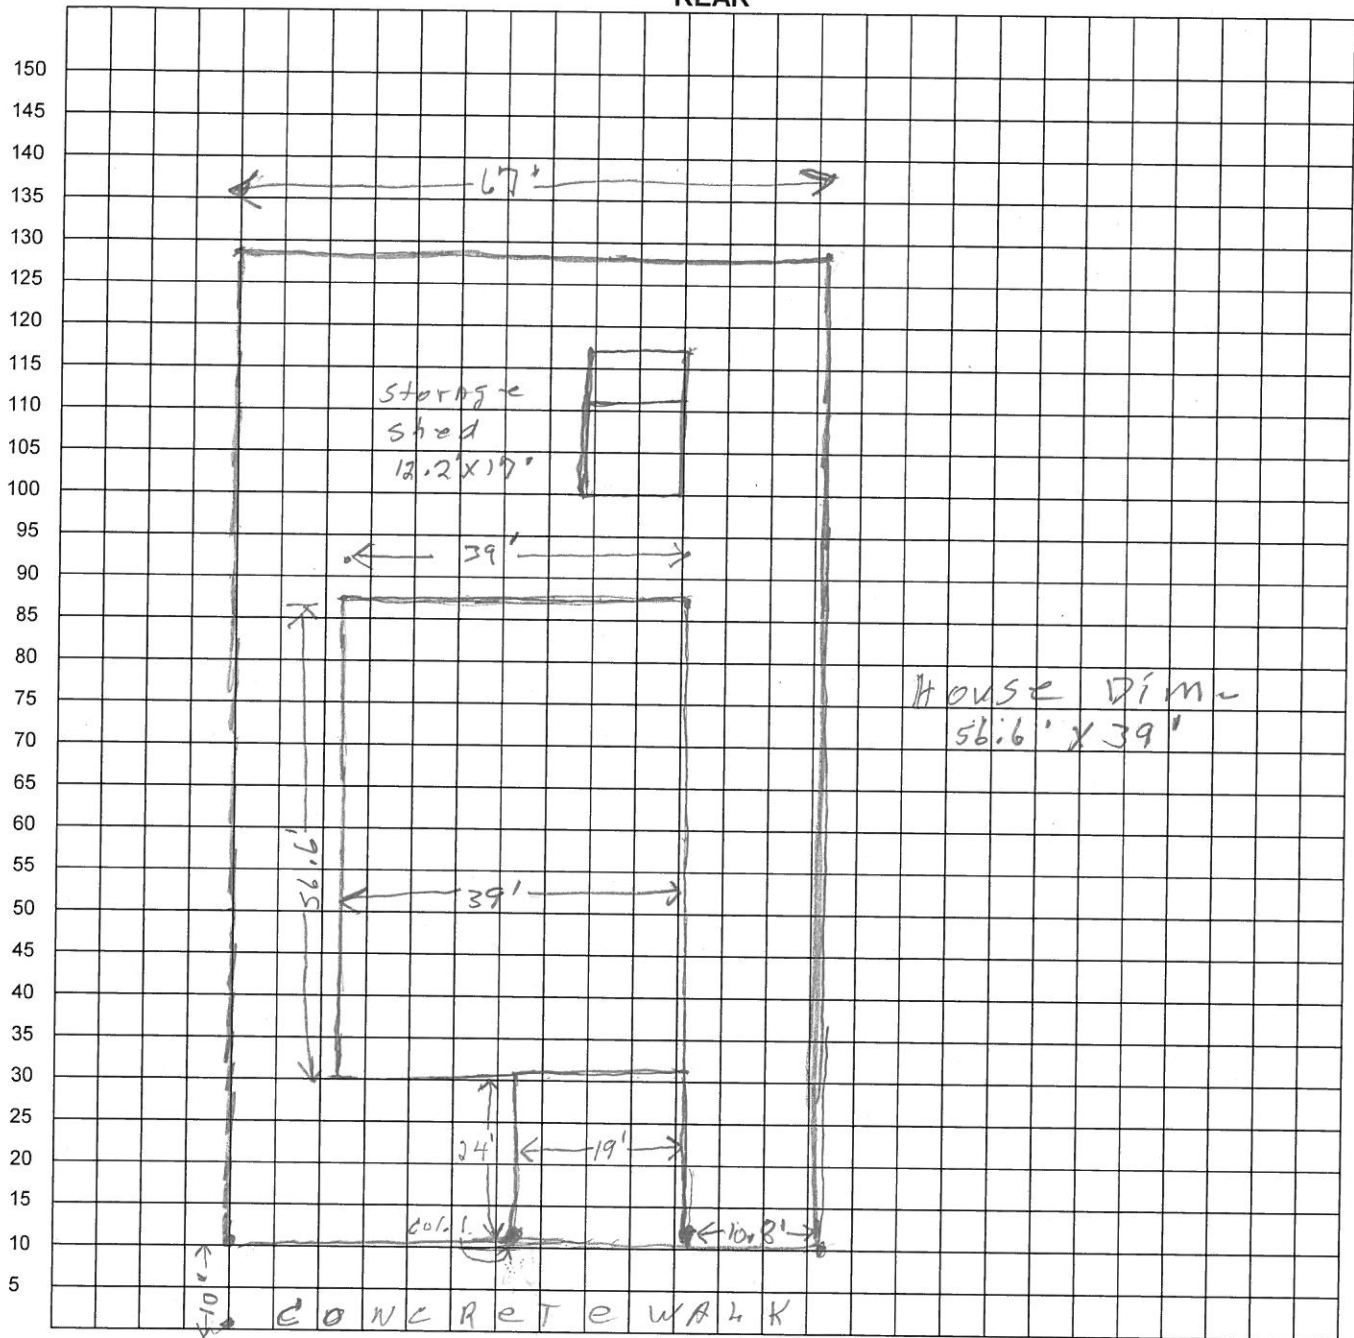

From North Edge of sidewalk
to Col. 1 = 6'

FRONT

From Col. 1 to North End of
carport = 24'


I certify that the above plot plan shows all improvements on this property and that there will be no construction over easements. I also certify that I will build in compliance with the UDC and the 2015 IRC.

Date: _____

Signature of Applicant: _____

LACKLAND CITY SUBDIVISION, UNIT 166
(VOLUME 8200, PAGES 233-234)

* 5' EASEMENT FOR THE INSTALLATION AND
MAINTENANCE OF UTILITIES AND DRAINAGE
FACILITIES.

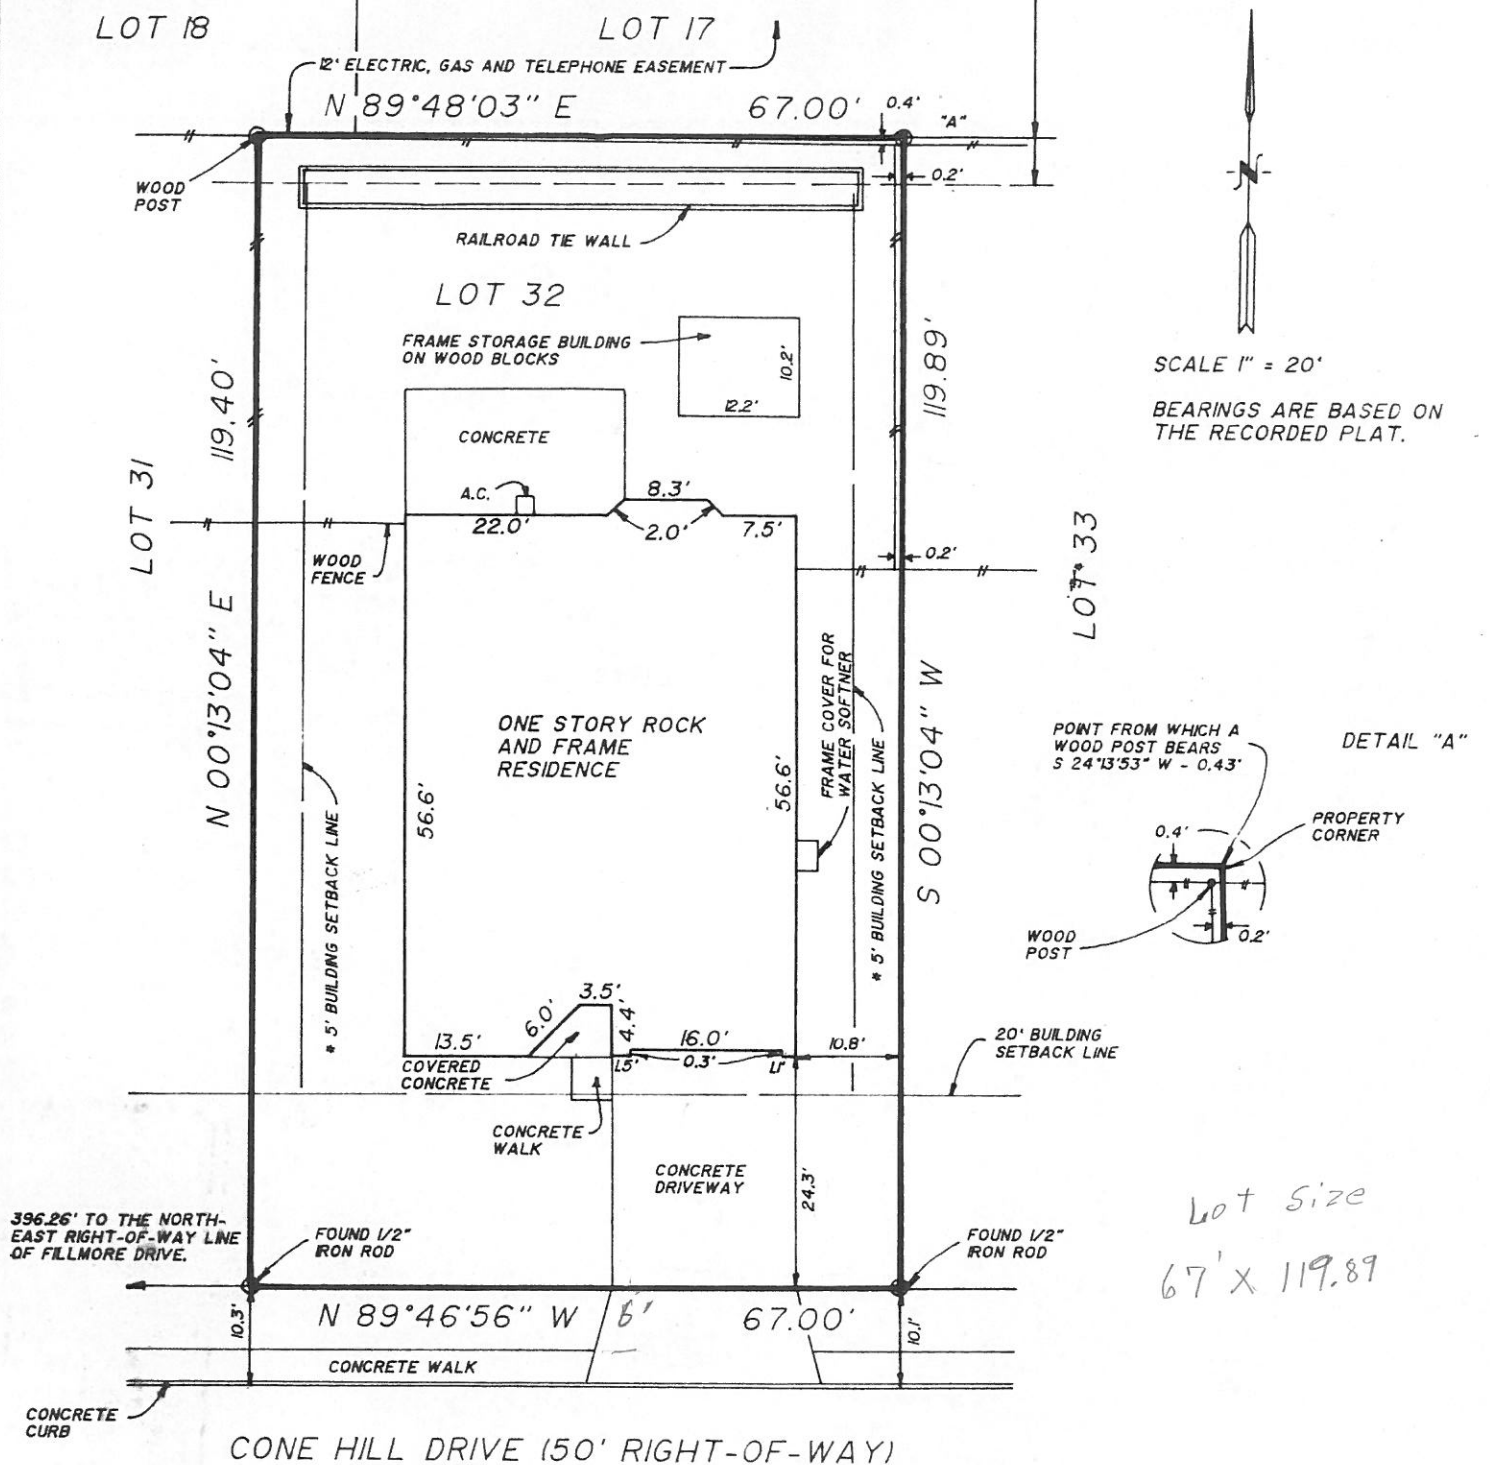

ADDRESS 10327 CONE HILL DRIVE

LOT 32 BLOCK 12
OF LACKLAND CITY SUBDIVISION, UNIT 173

CITY _____ COUNTY BEXAR STATE TEXAS

ACCORDING TO THE PLAT RECORDED IN
VOLUME 8900 PAGE 90 SURVEY REQUESTED BY: FIRST AMERICAN TITLE
REFERENCE NO. 93122379-SS