



LOT 29, BLK 58
LACKLAND CITY SUBDIVISION
UNIT 190

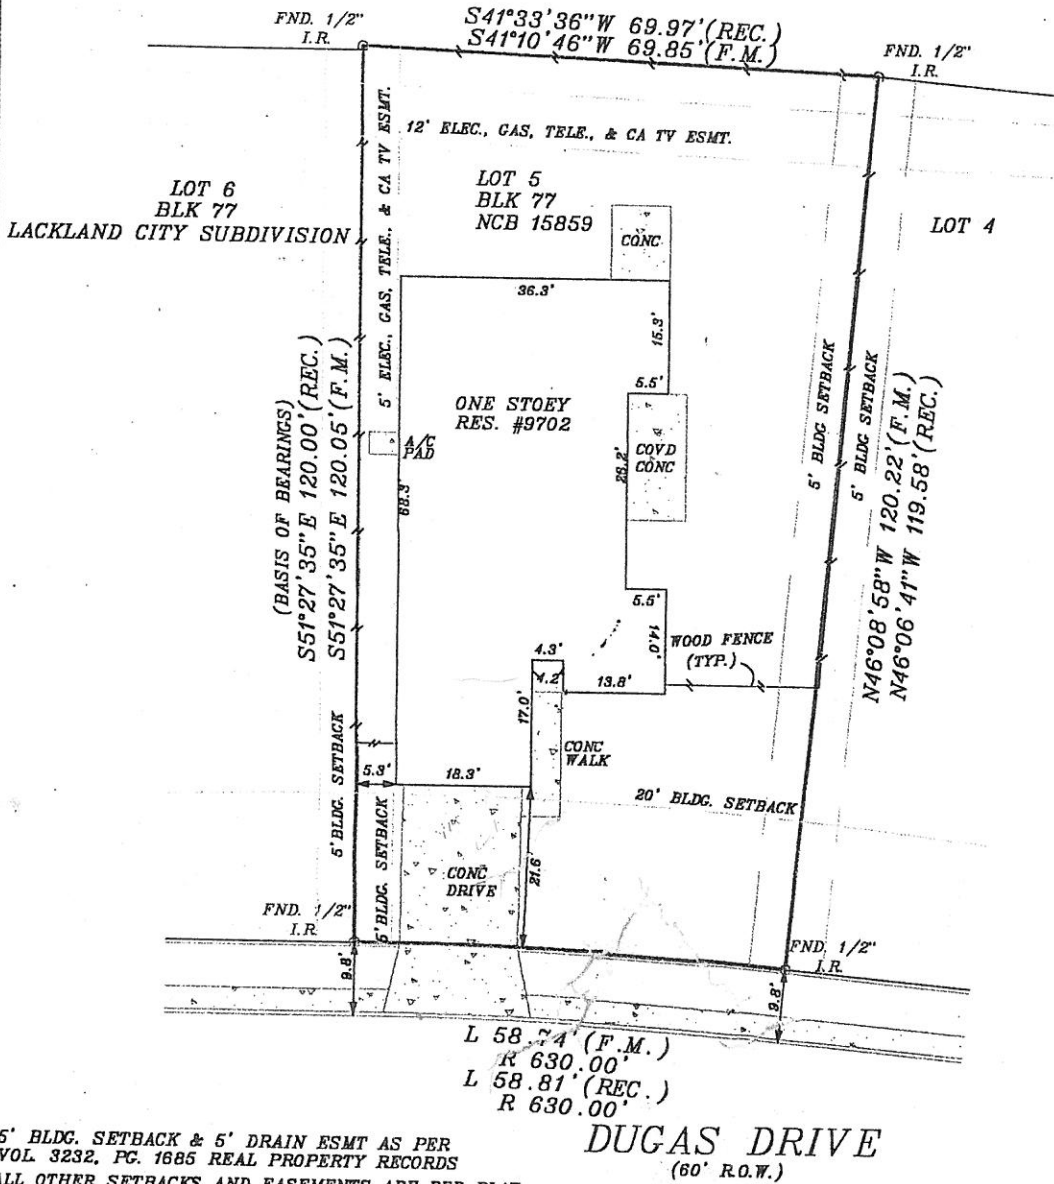

LOT NO. 5 BLOCK NO. 77 N.C.B. 15859 ADDITION OR SUBDIVISION LACKLAND CITY SUBDIVISION
UNIT 187 PHASE ~ VOLUME 9505 PAGE 34-35 DEED & PLAT RECORDS OF
REFERENCE NAME RODRIGO BANDA & LLESINA BANDA STREET ADDRESS 9702 DUGAS DRIVE
CITY OF SAN ANTONIO COUNTY OF BEXAR STATE OF TEXAS



TO THE LIENHOLDER AND/OR OWNERS OF THE PREMISES SURVEYED AND TO
FIRST AMERICAN TITLE
I DO HEREBY CERTIFY THAT THIS SURVEY WAS THIS DAY MADE ON THE GROUND
UNDER MY SUPERVISION OF THE PROPERTY LEGALLY DESCRIBED HEREON
AND IS CORRECT AND THERE ARE NO VISIBLE PROTRUSIONS OR EASEMENTS
UNLESS SHOWN.
ONLY THOSE PRINTS CONTAINING THE SURVEYOR'S ORIGINAL SIGNATURE AND SEAL
SHOULD BE CONSIDERED OFFICIAL AND RELIED UPON BY THE USER.
THIS DOCUMENT IS PREPARED SPECIFICALLY FOR THE PARTIES DESIGNATED HEREON.
MODIFICATION, ALTERATION, DUPLICATION, OR USE WITHOUT THE PRIOR CONSENT OF
LANDATA FIELD SERVICES IS PROHIBITED.

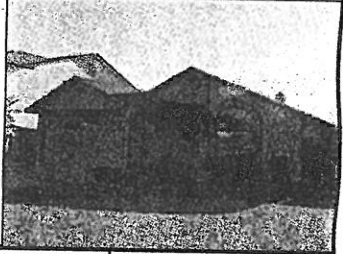

LANDATA			LANDATA FIELD SERVICES SAN ANTONIO DIVISION	SCALE: 1"=20'
NO. <u>12-18399</u>			5730 NORTHWEST PARKWAY, SUITE 100 SAN ANTONIO, TEXAS 78249 PHONE: (210) 877-1446 FAX: (210) 877-1012	DATE: 12-28-99
REVISION <u> </u>				SURVEYED BY: R.B.
DATE <u> </u>				DRAWN BY: M.L.M.
				GF #: 00017007-030