


CDM ARQUITECTOS
arquitectura residencial



GOMEZ VAZQUEZ
INTERNATIONAL
ARCHITECTURE | PLANNING | URBAN DESIGN

WESTENFIELD DIGNOWITY HILL, TX
31-JANUARY-2017

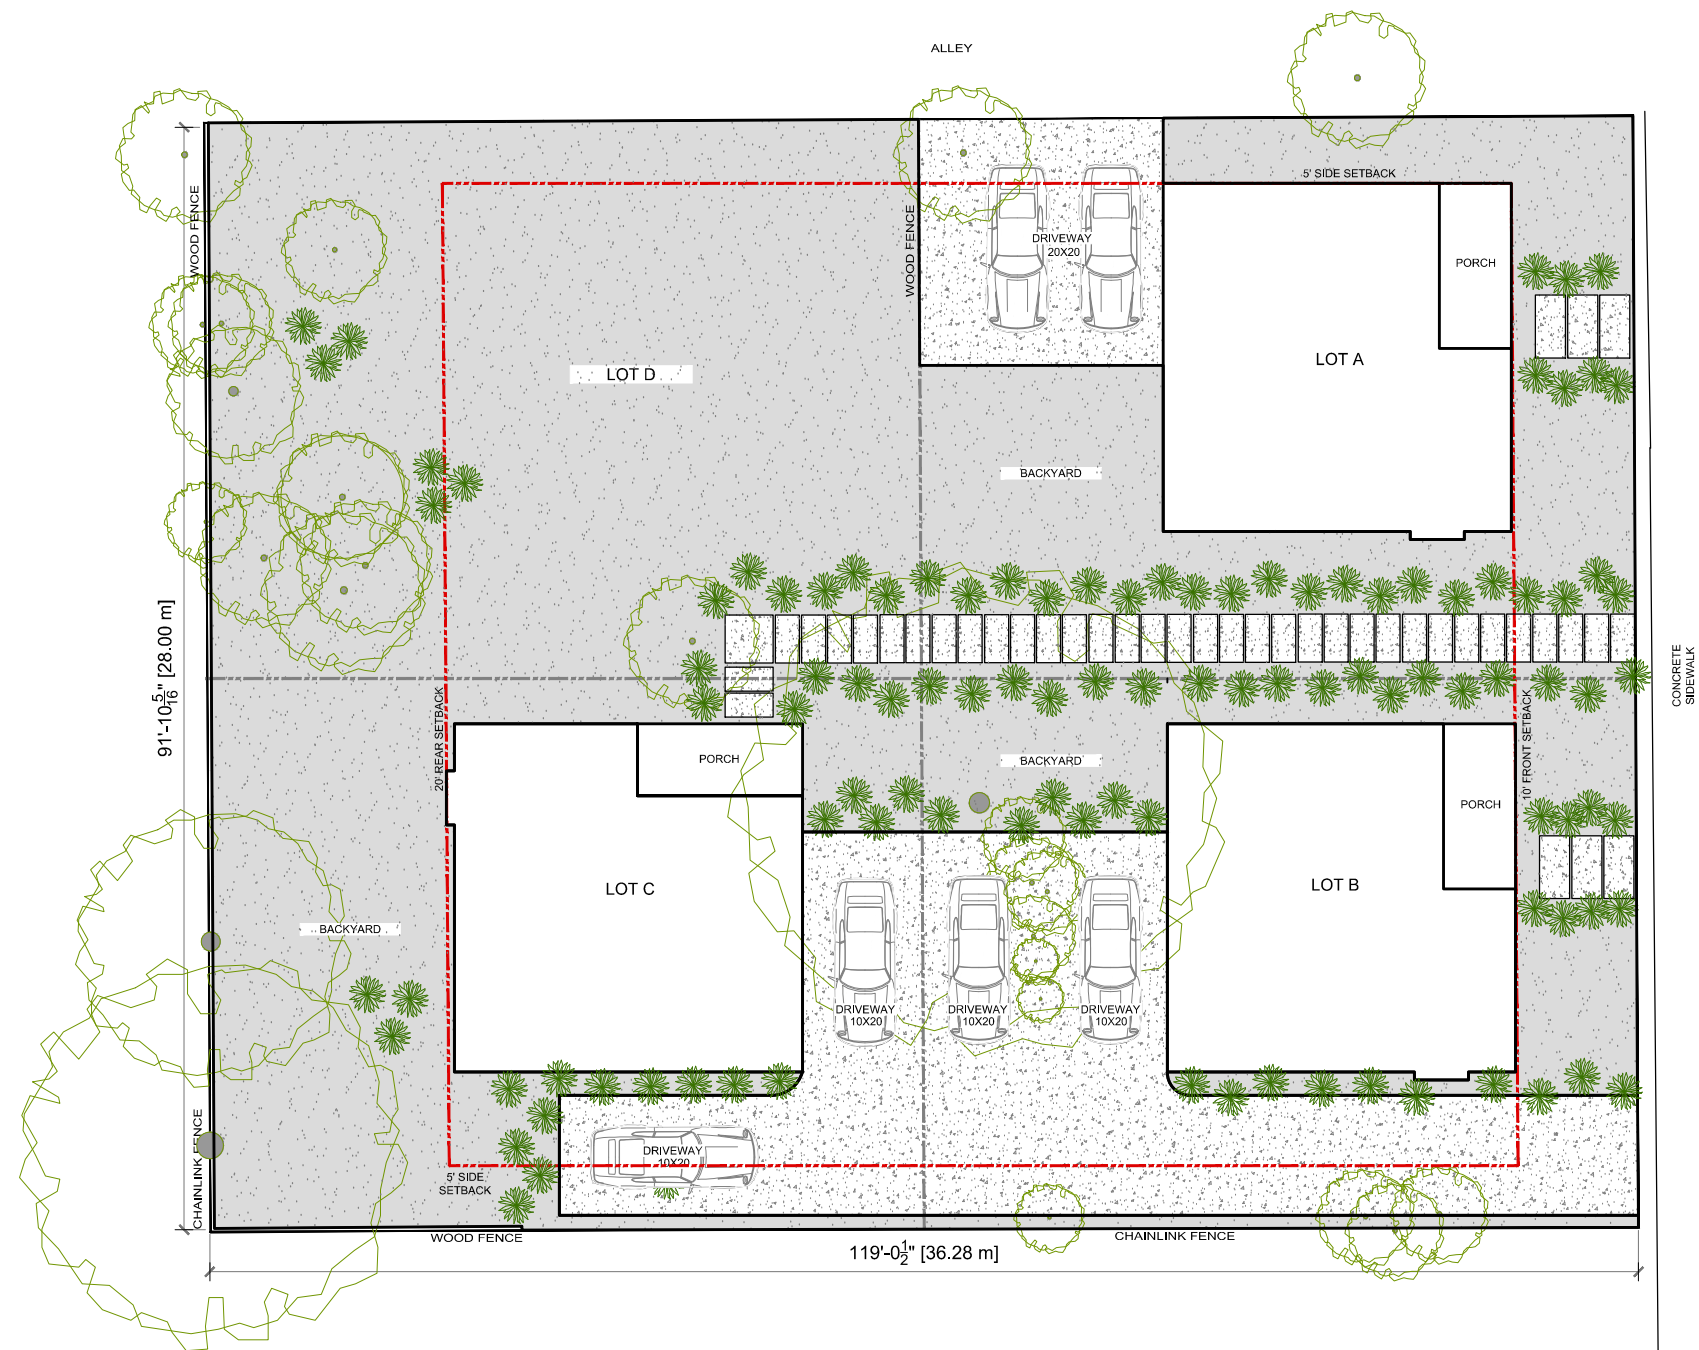


N.
HAGGERTY
(65' R.O.W.)



SITE PLAN OPTION 1

SCALE 1/16
31 JANUARY 2017

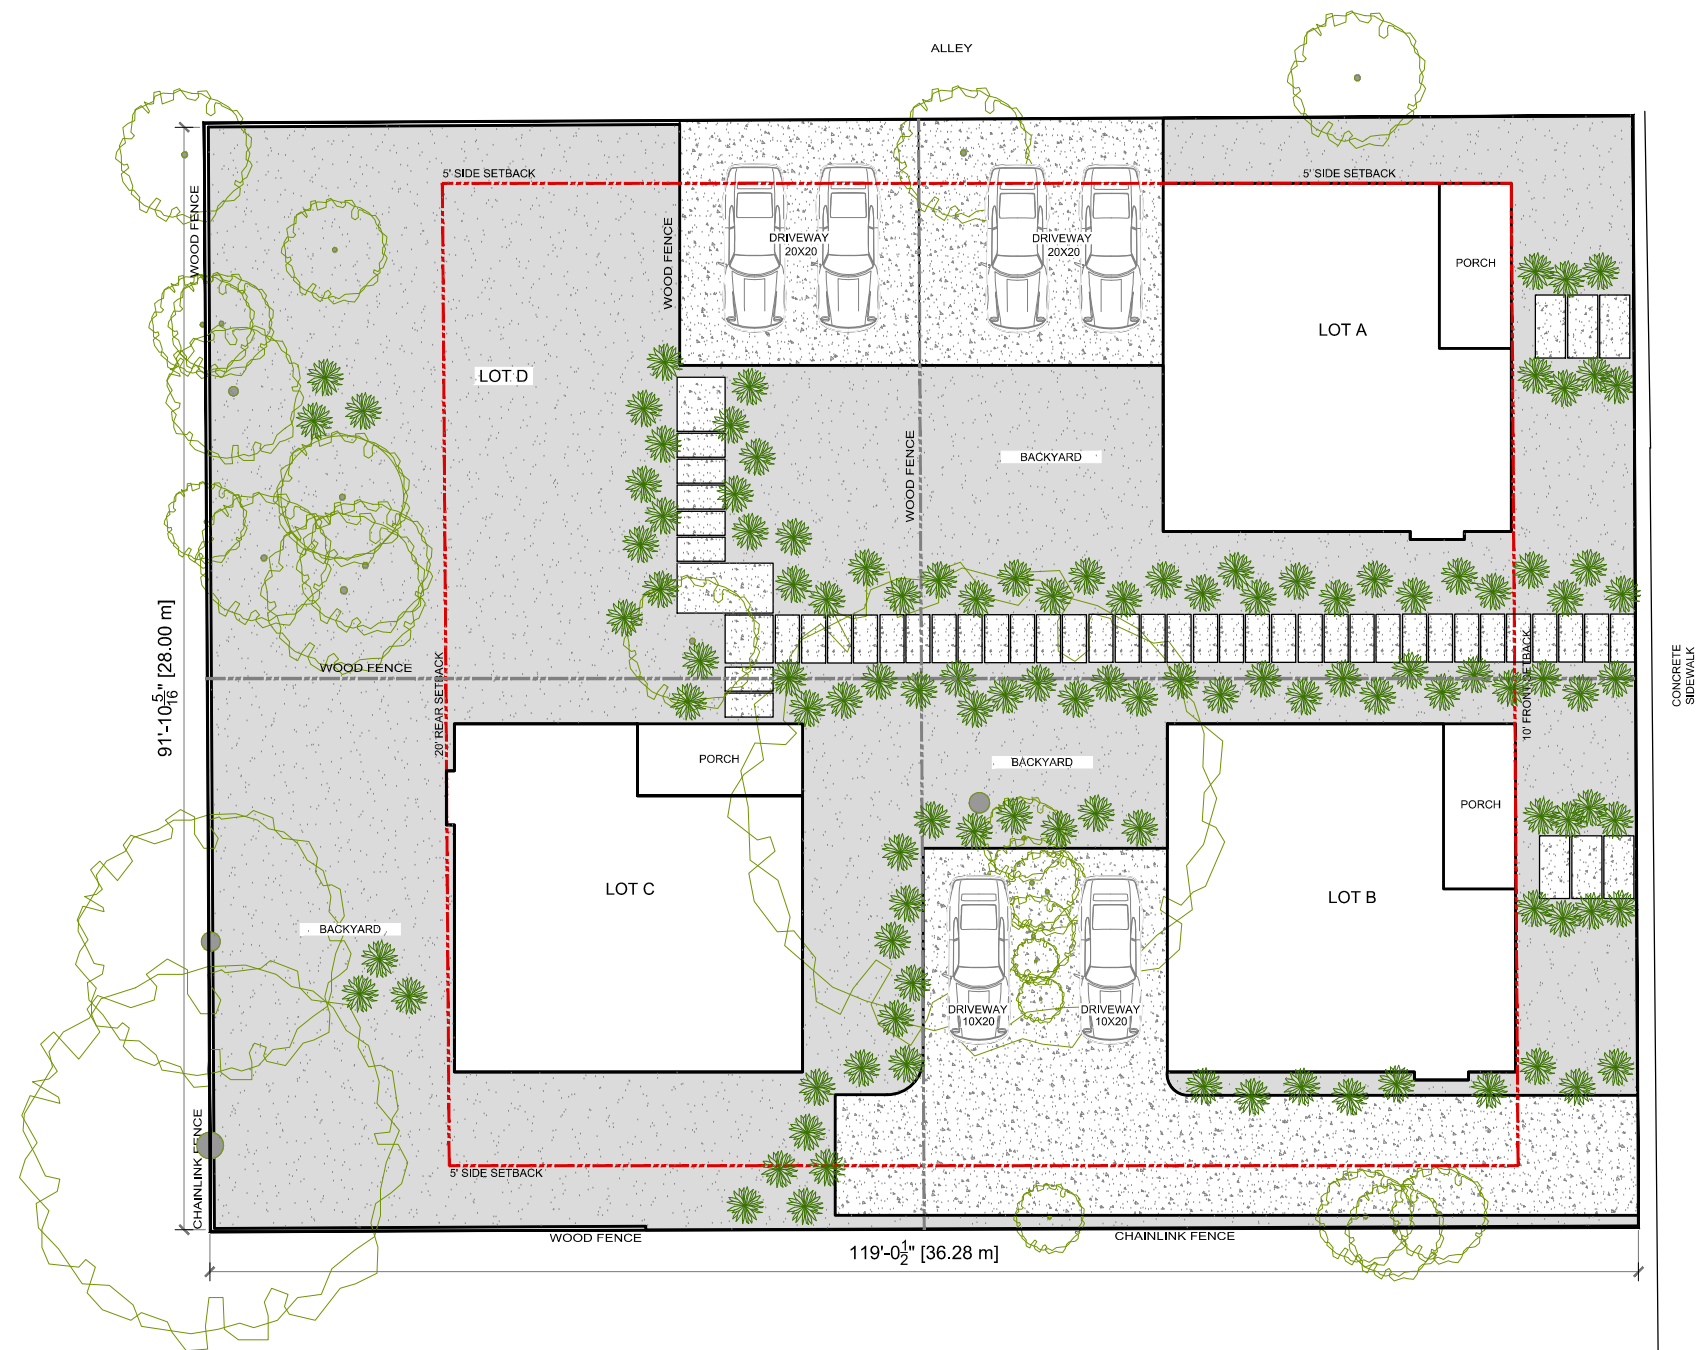

N.
HACKBERRY
(65' R.O.W.)



SITE PLAN OPTION 2

SCALE 1/16
31 JANUARY 2017