


ST. CHARLES

CANADIAN ST.

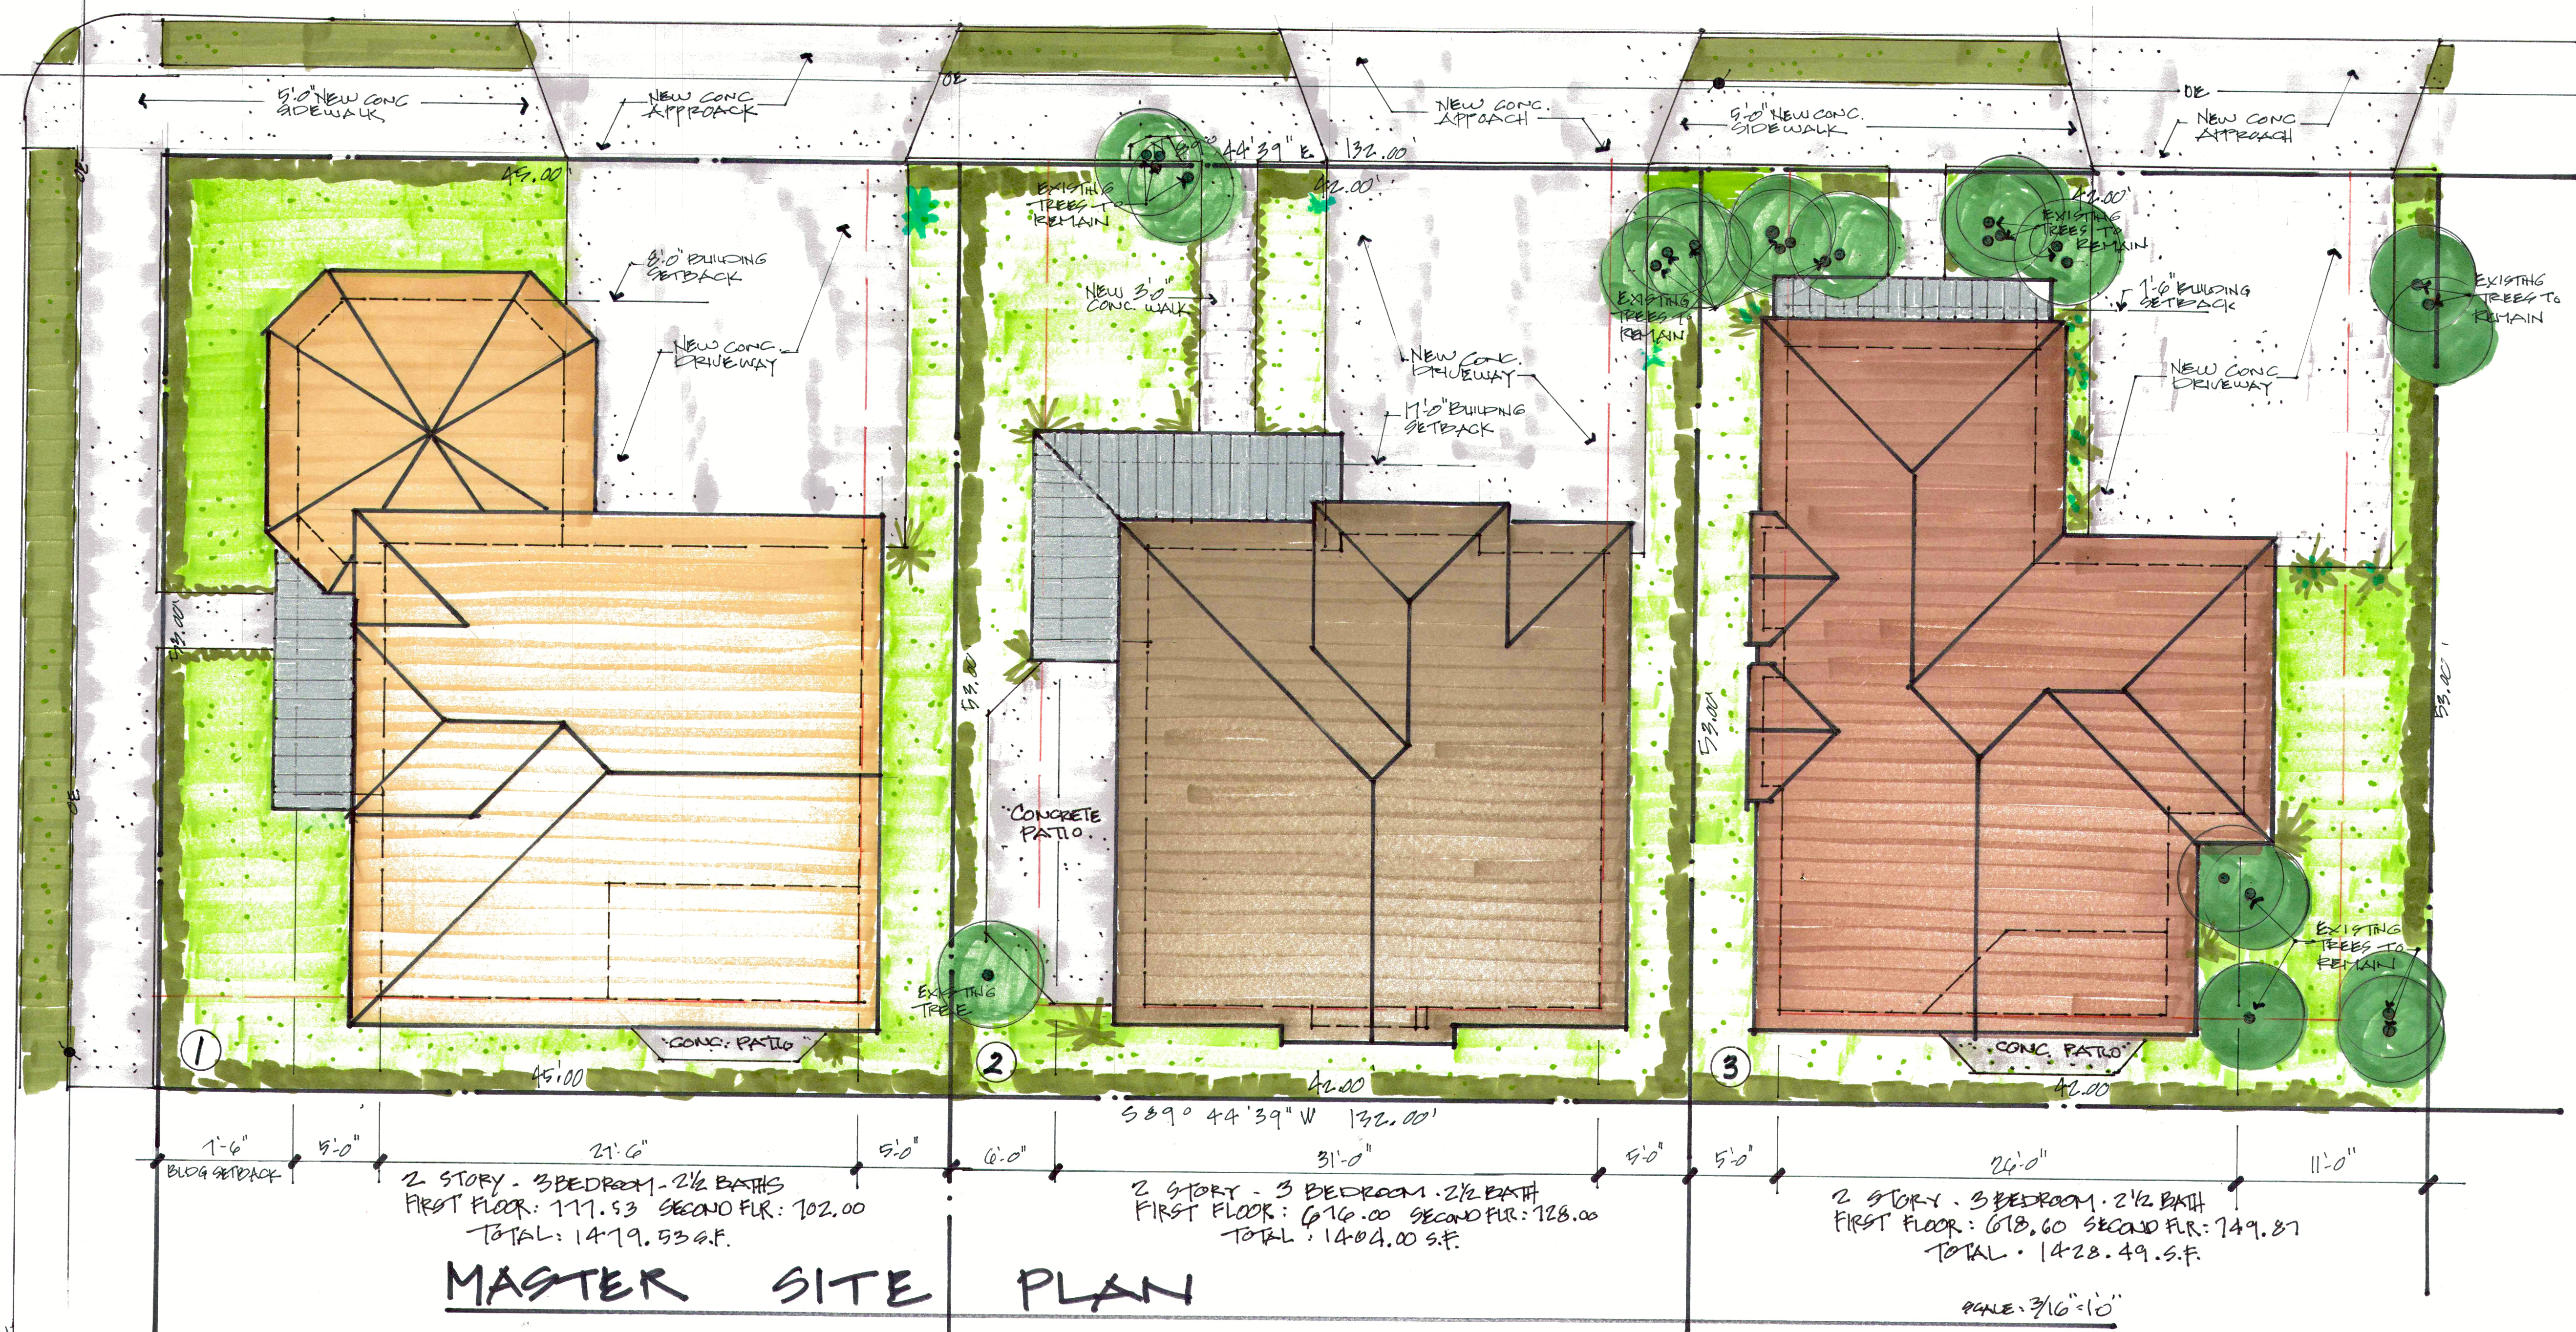

ALL RIGHTS RESERVED

THE

DESIGN PLUS
ARCHITECTS

SAN ANTONIO, TEXAS 78207

THE UNIVERSITY OF CHICAGO

JOB # 2017-

DRAWN BY
RDF

DATE 4/1/17

HEET

A-1