



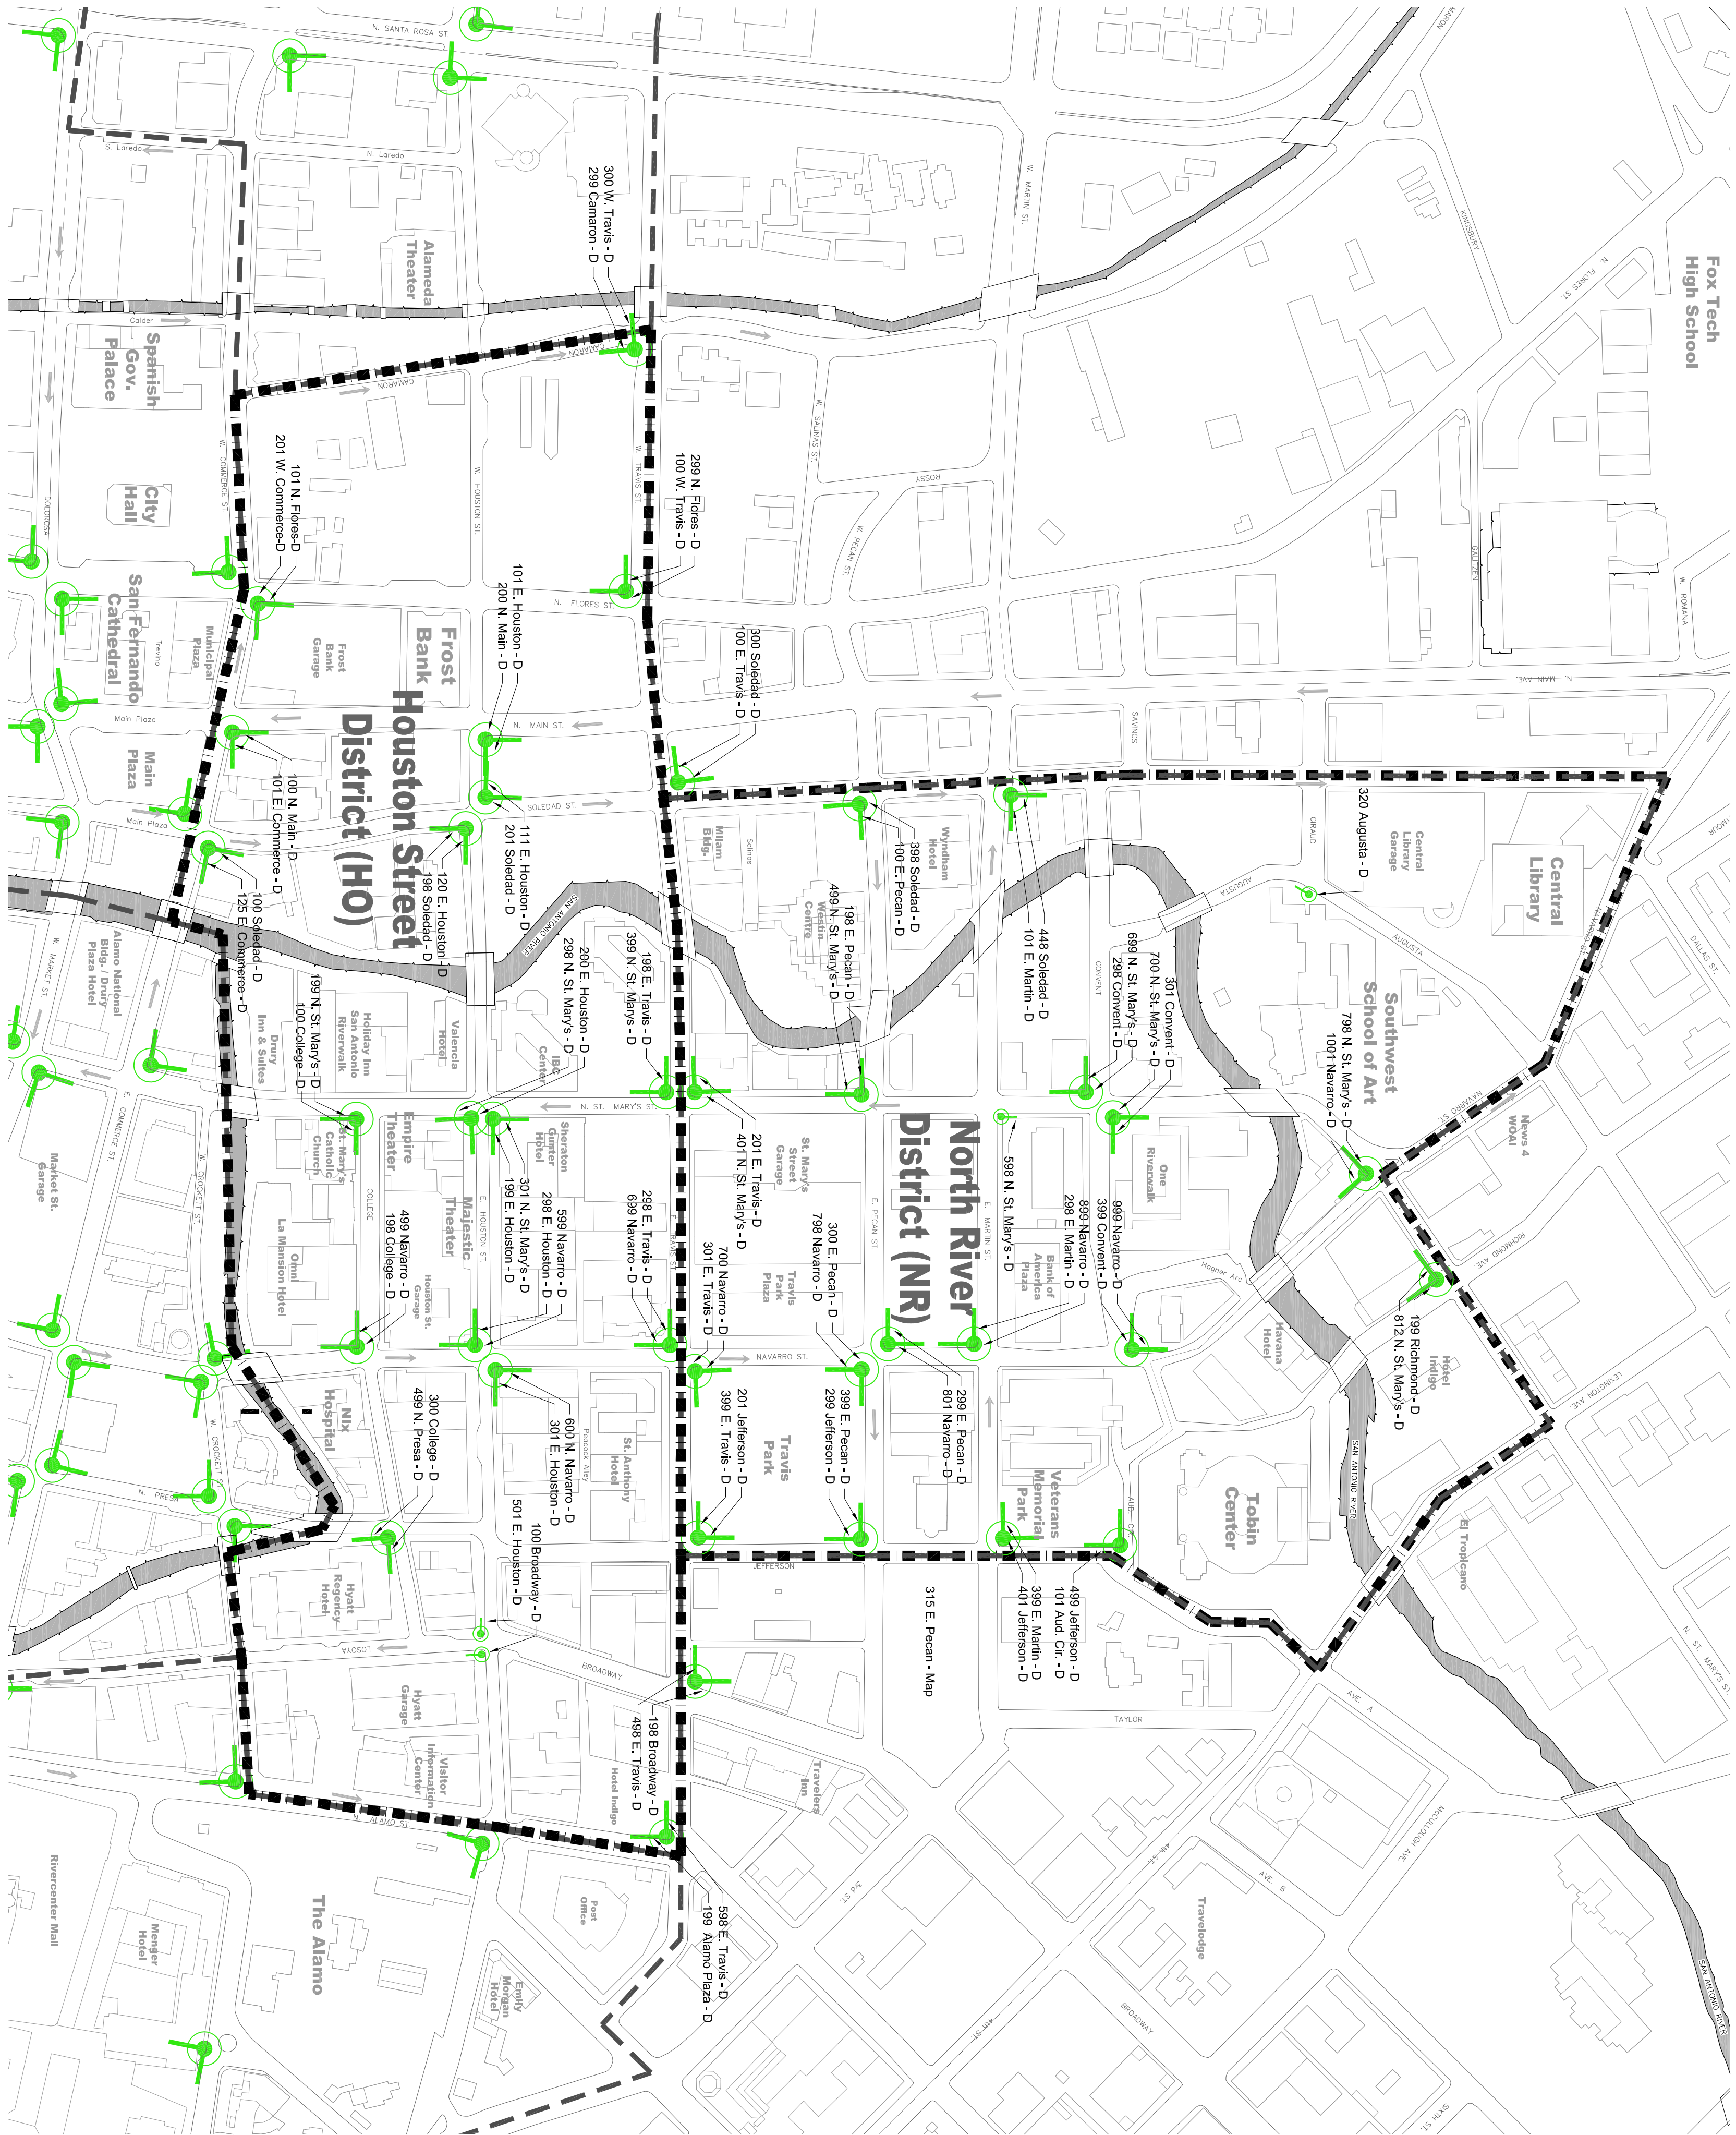

1 Plan – Sign Locations

Scale 1" = 200'

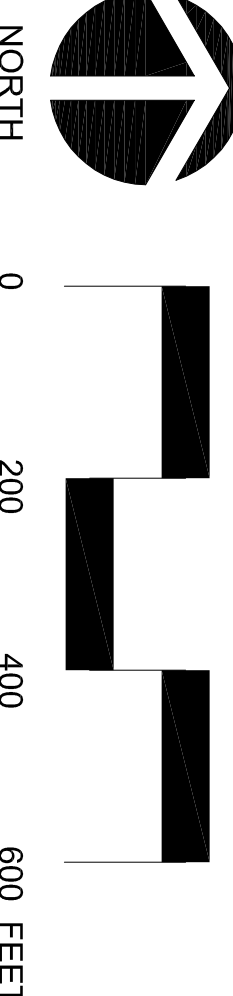

NO.

DESIGNED BY: -

DRAWN BY: BWCD

CHECKED BY: BW

DATE: May 2017

REVISION

DATE

BY

BENDER WELLS CLARK DESIGN

830 NORTH ALAMO STREET
SAN ANTONIO, TX 78215
210-692-9221 FAX: 210-223-8582

Downtown Pedestrian Wayfinding Program

City of San Antonio, Texas

**North River District
Houston Street District
Sign Location Plan**

SP-3

NORTH & SOUTH BOUND STREETS:

Augusta St.

N. St. Mary's St.

Navarro St.

Jefferson St.

Solided St.

Richmond Ave.

N. Flores St.

N. Main St.

N. Presa St.

Brackenridge St.

Leopoldo St.

N. Alamo St.

Grand St.

Convent St.

E. Martin St.

Pecan St.

E. Travis St.

Auditorium Circle

Savings St.

E & W. Travis St.

E & W. Houston St.

E & W. Comstock St.

College St.

W. Crockett St.

NORTH RIVER DISTRICT ATTRACTIONS:

Central Library

Southwest School of Art

Travis Park

HOUSTON STREET DISTRICT ATTRACTIONS:



Empire Theater

Majestic Theater

Visitor Info. Center

Directional Sign

NOTE: ADDRESSES GIVEN FOR SIGN LOCATIONS ARE FICTITIOUS, AND HAVE BEEN MADE UP STRICTLY FOR USE IN LOCATING ELEMENTS OF THIS PROJECT. REPEAT ALL SIGN LOCATIONS WITH THE DESIGNER COORDINATE INSTALLATION OF THE SIGNAGE TO THE CITY OF SAN ANTONIO. THE CITY OF SAN ANTONIO TRAFFIC DEPT. TO ADJUST ANY REGULATORY SIGNS IN PLACE. USE EXISTING SIGNS AS REFERENCE FOR INSTALLATION OF NEW SIGNS.

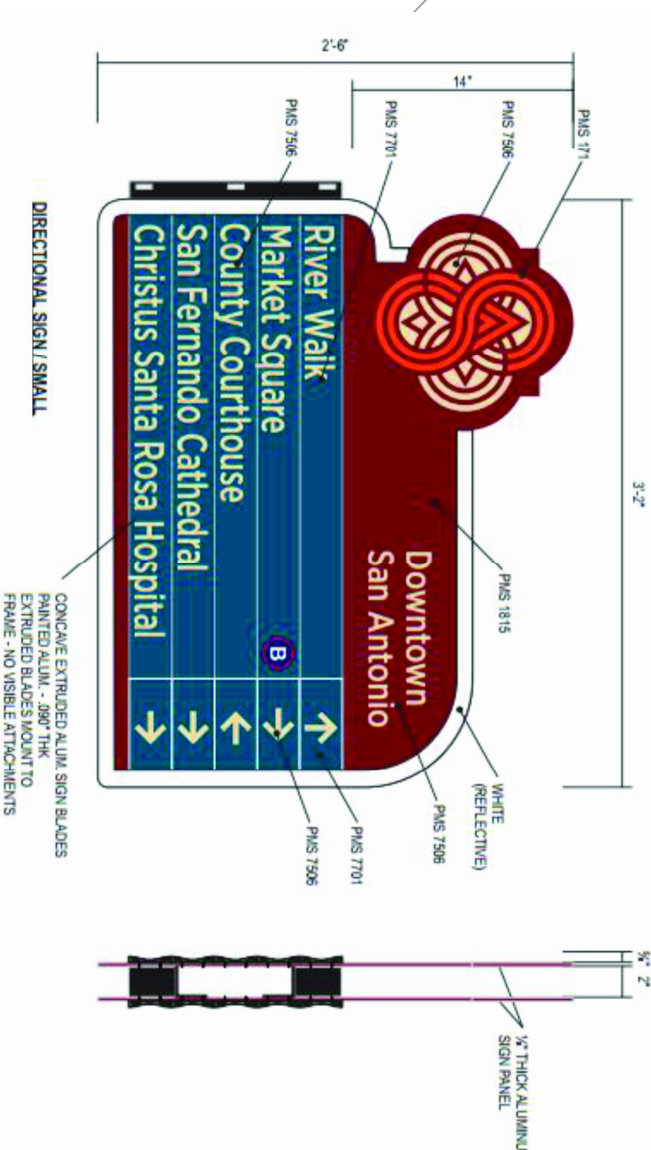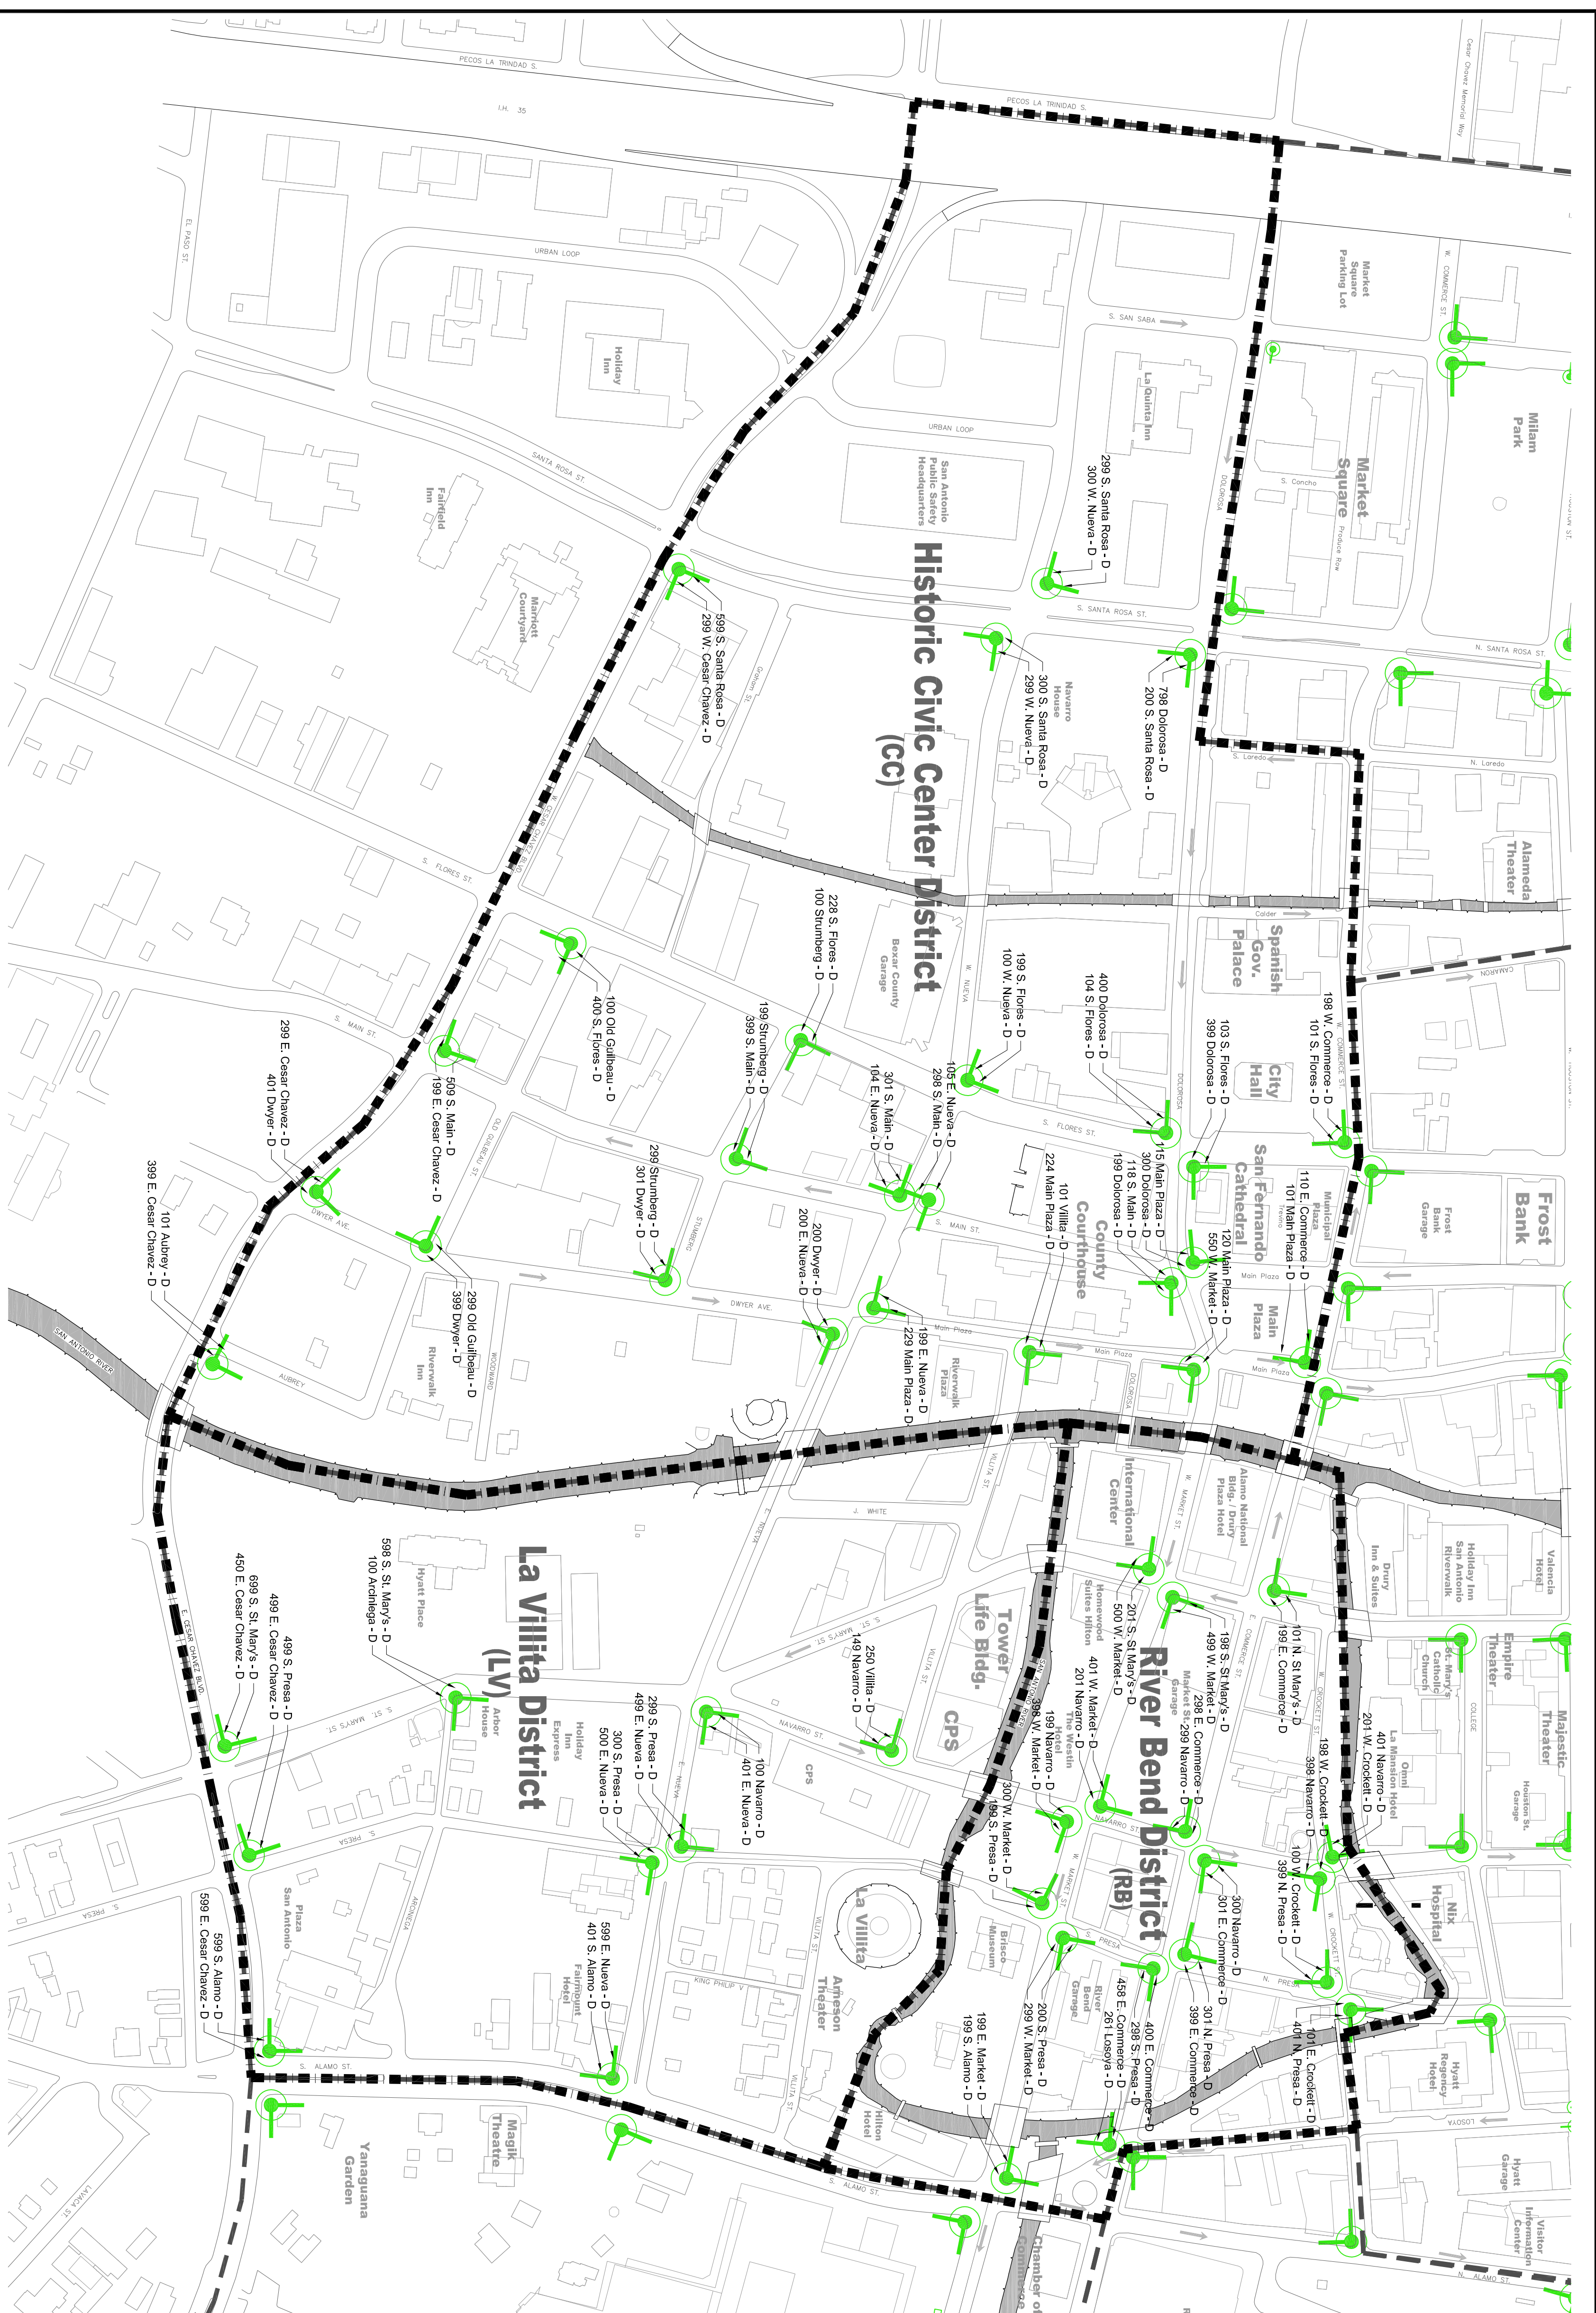

NOTE: ADDRESSES GIVEN FOR SIGN LOCATIONS ARE FICTITIOUS, AND HAVE BEEN MADE-UP STRICTLY FOR USE IN LOCATING ELEMENTS OF THIS PROJECT. VERIFY ALL SIGN LOCATIONS WITH THE DESIGNER PRIOR TO INSTALLATION. FLAG THE LOCATION OF EACH SIGN TO ALLOW FOR COORDINATION WITH CITY OF SAN ANTONIO TRAFFIC DEPT. TO ADJUST ANY REGULATORY SIGNS IN PLACE. USE EXISTING SIGNS AS REFERENCE FOR INSTALLATION OF NEW SIGNS.


1 Plan - Sign Locations
Scale 1" = 200'



NORTH 0 200 400 600 FEET


[illegible]

SP-9

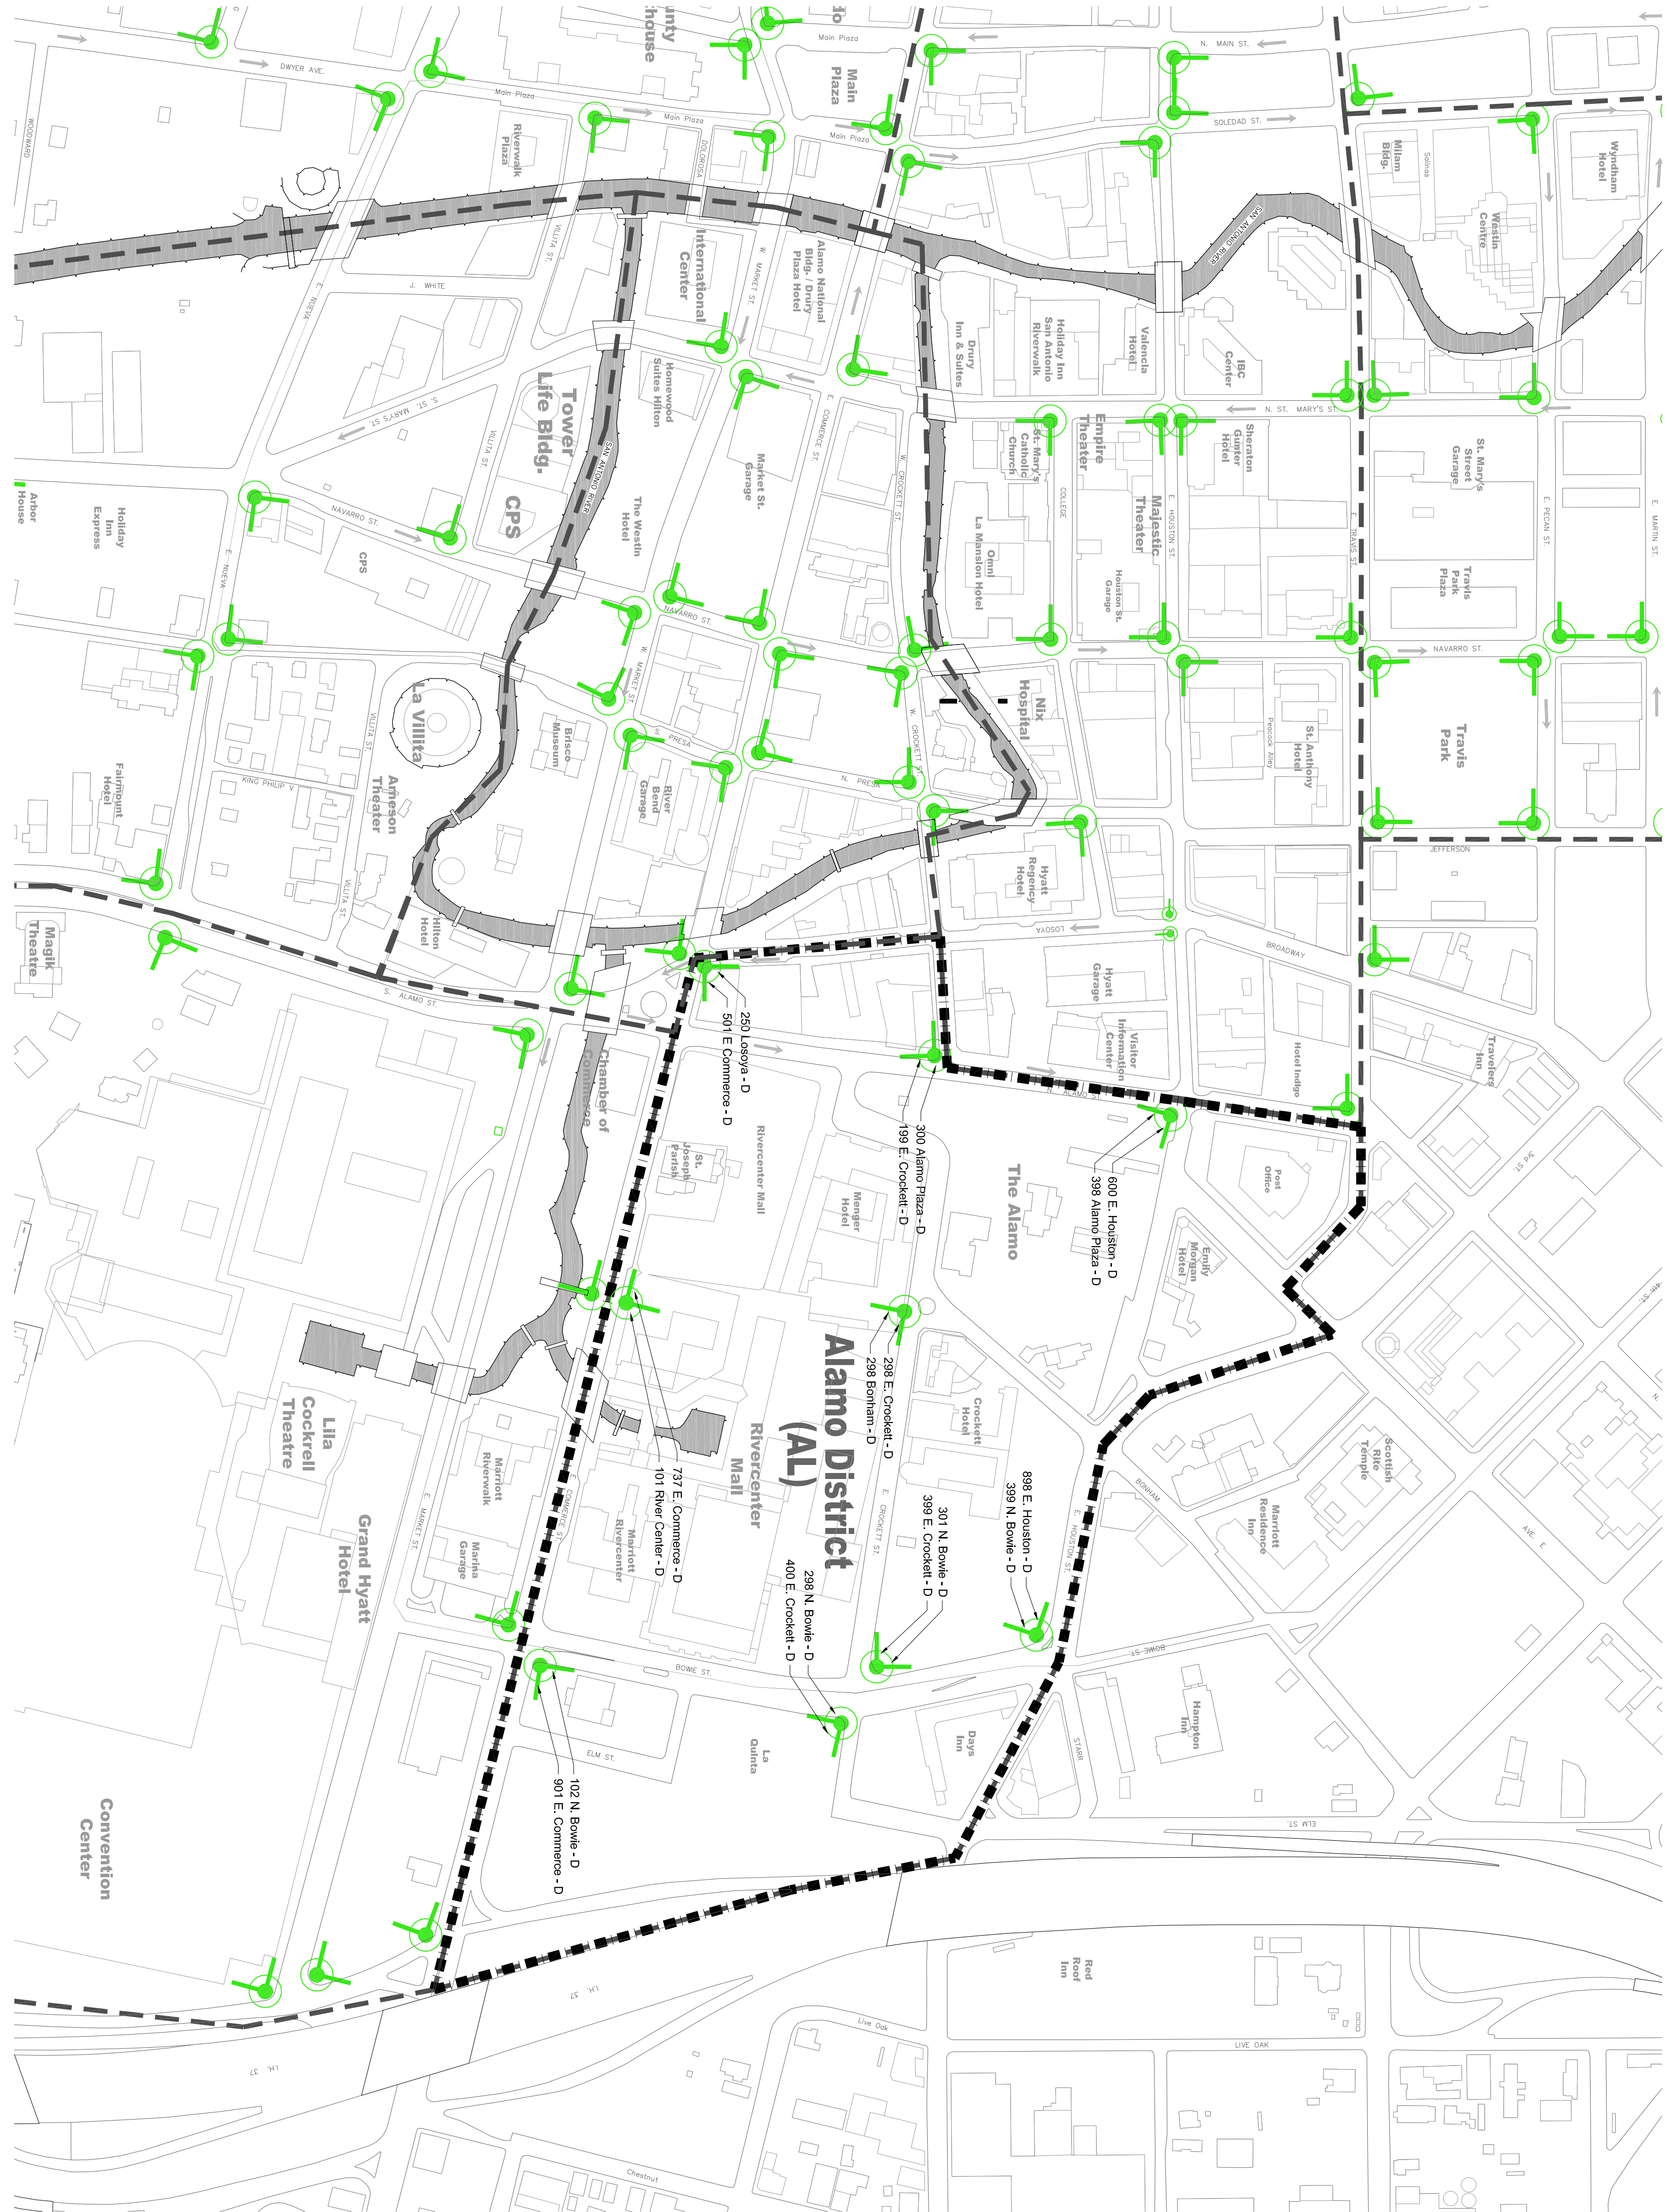


1 Plan – Sign Locations

Scale 1" = 200'

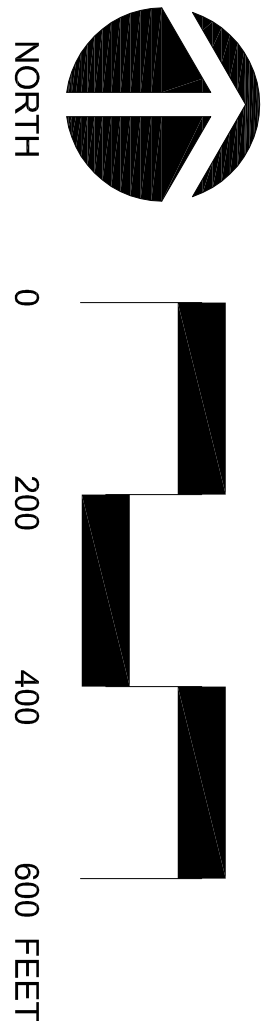


- NORTH & SOUTH BOUND STREETS:**
- S. Alamo St.
 - Ave. E
 - Bornham
 - Bowe St.
 - Elm St.
- EAST & WEST BOUND STREETS:**
- E. Crockett St.
 - E. Commerce St.
 - E. Houston St.

- ALAMO DISTRICT ATTRACTIONS:**
- The Alamo
 - Rivercenter Mall
 - River Walk
- Directional Sign**

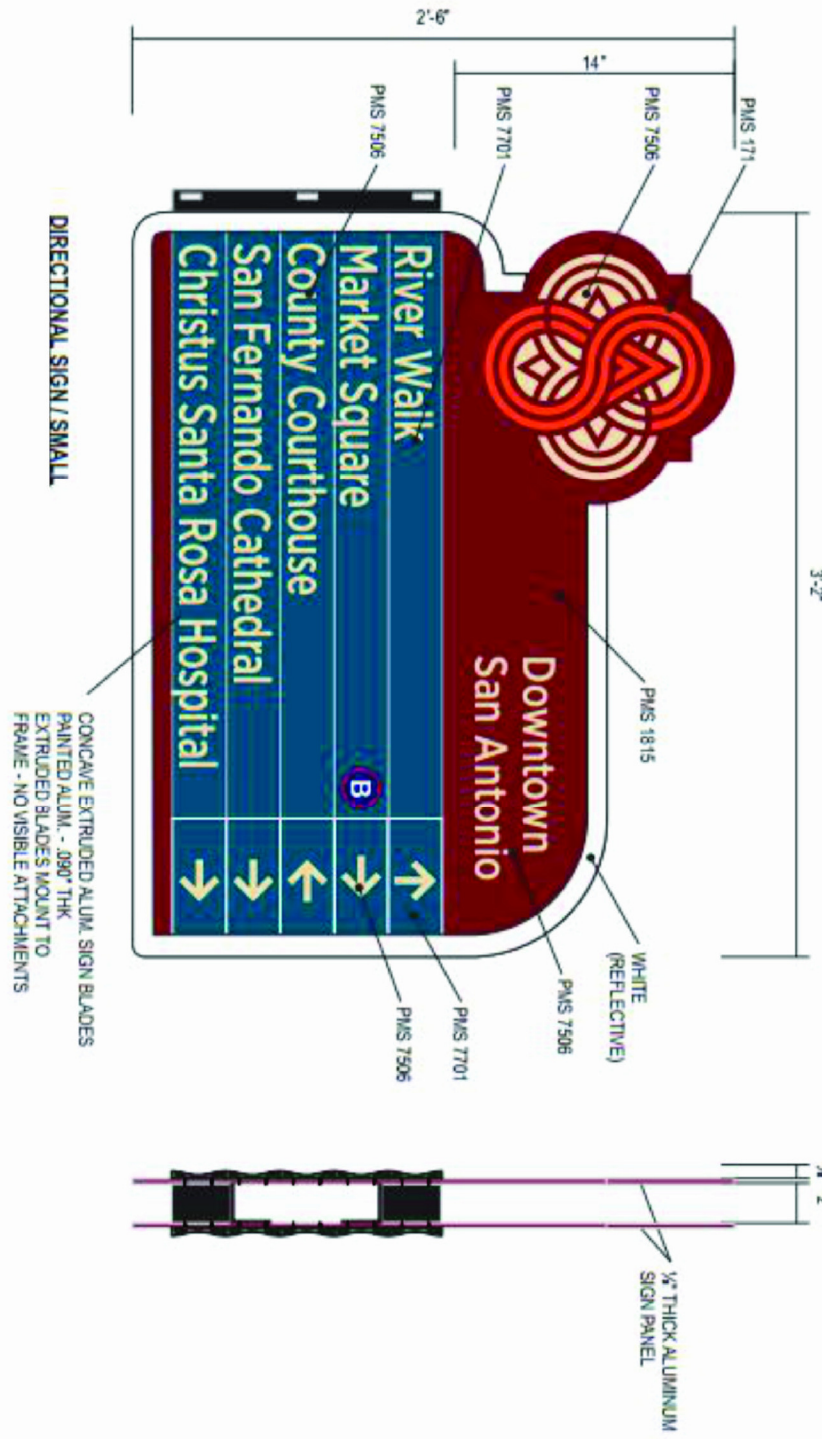

NOTE: ADDRESSES GIVEN FOR SIGN LOCATIONS ARE FICTITIOUS AND HAVE BEEN MODELED STRICTLY FOR USE IN LOCATING ELEMENTS OF THIS PROJECT. VERIFY ALL SIGN LOCATIONS WITH THE DESIGNER PRIOR TO INSTALLATION. FLAG THE LOCATION OF EACH SIGN TO ALLOW FOR COORDINATION WITH CITY OF SAN ANTONIO TRAFFIC DEPT. TO ADJUST ANY REGULATORY SIGNS IN PLACE. USE EXISTING SIGNS AS REFERENCE FOR INSTALLATION OF NEW SIGNS.

NO.	DESIGNED BY: -	DESIGNED BY: -	DESIGNED BY: -	DESIGNED BY: -
	DRAWN BY: BWCD	DRAWN BY: BWCD	DRAWN BY: BWCD	DRAWN BY: BWCD
	CHECKED BY: BW	CHECKED BY: BW	CHECKED BY: BW	CHECKED BY: BW
	DATE: May 2017	DATE: May 2017	DATE: May 2017	DATE: May 2017
REVISION	BY	DATE	BY	DATE
Downtown Pedestrian Wayfinding Program				
City of San Antonio, Texas				
Alamo District Sign Location Plan				
SP-17				

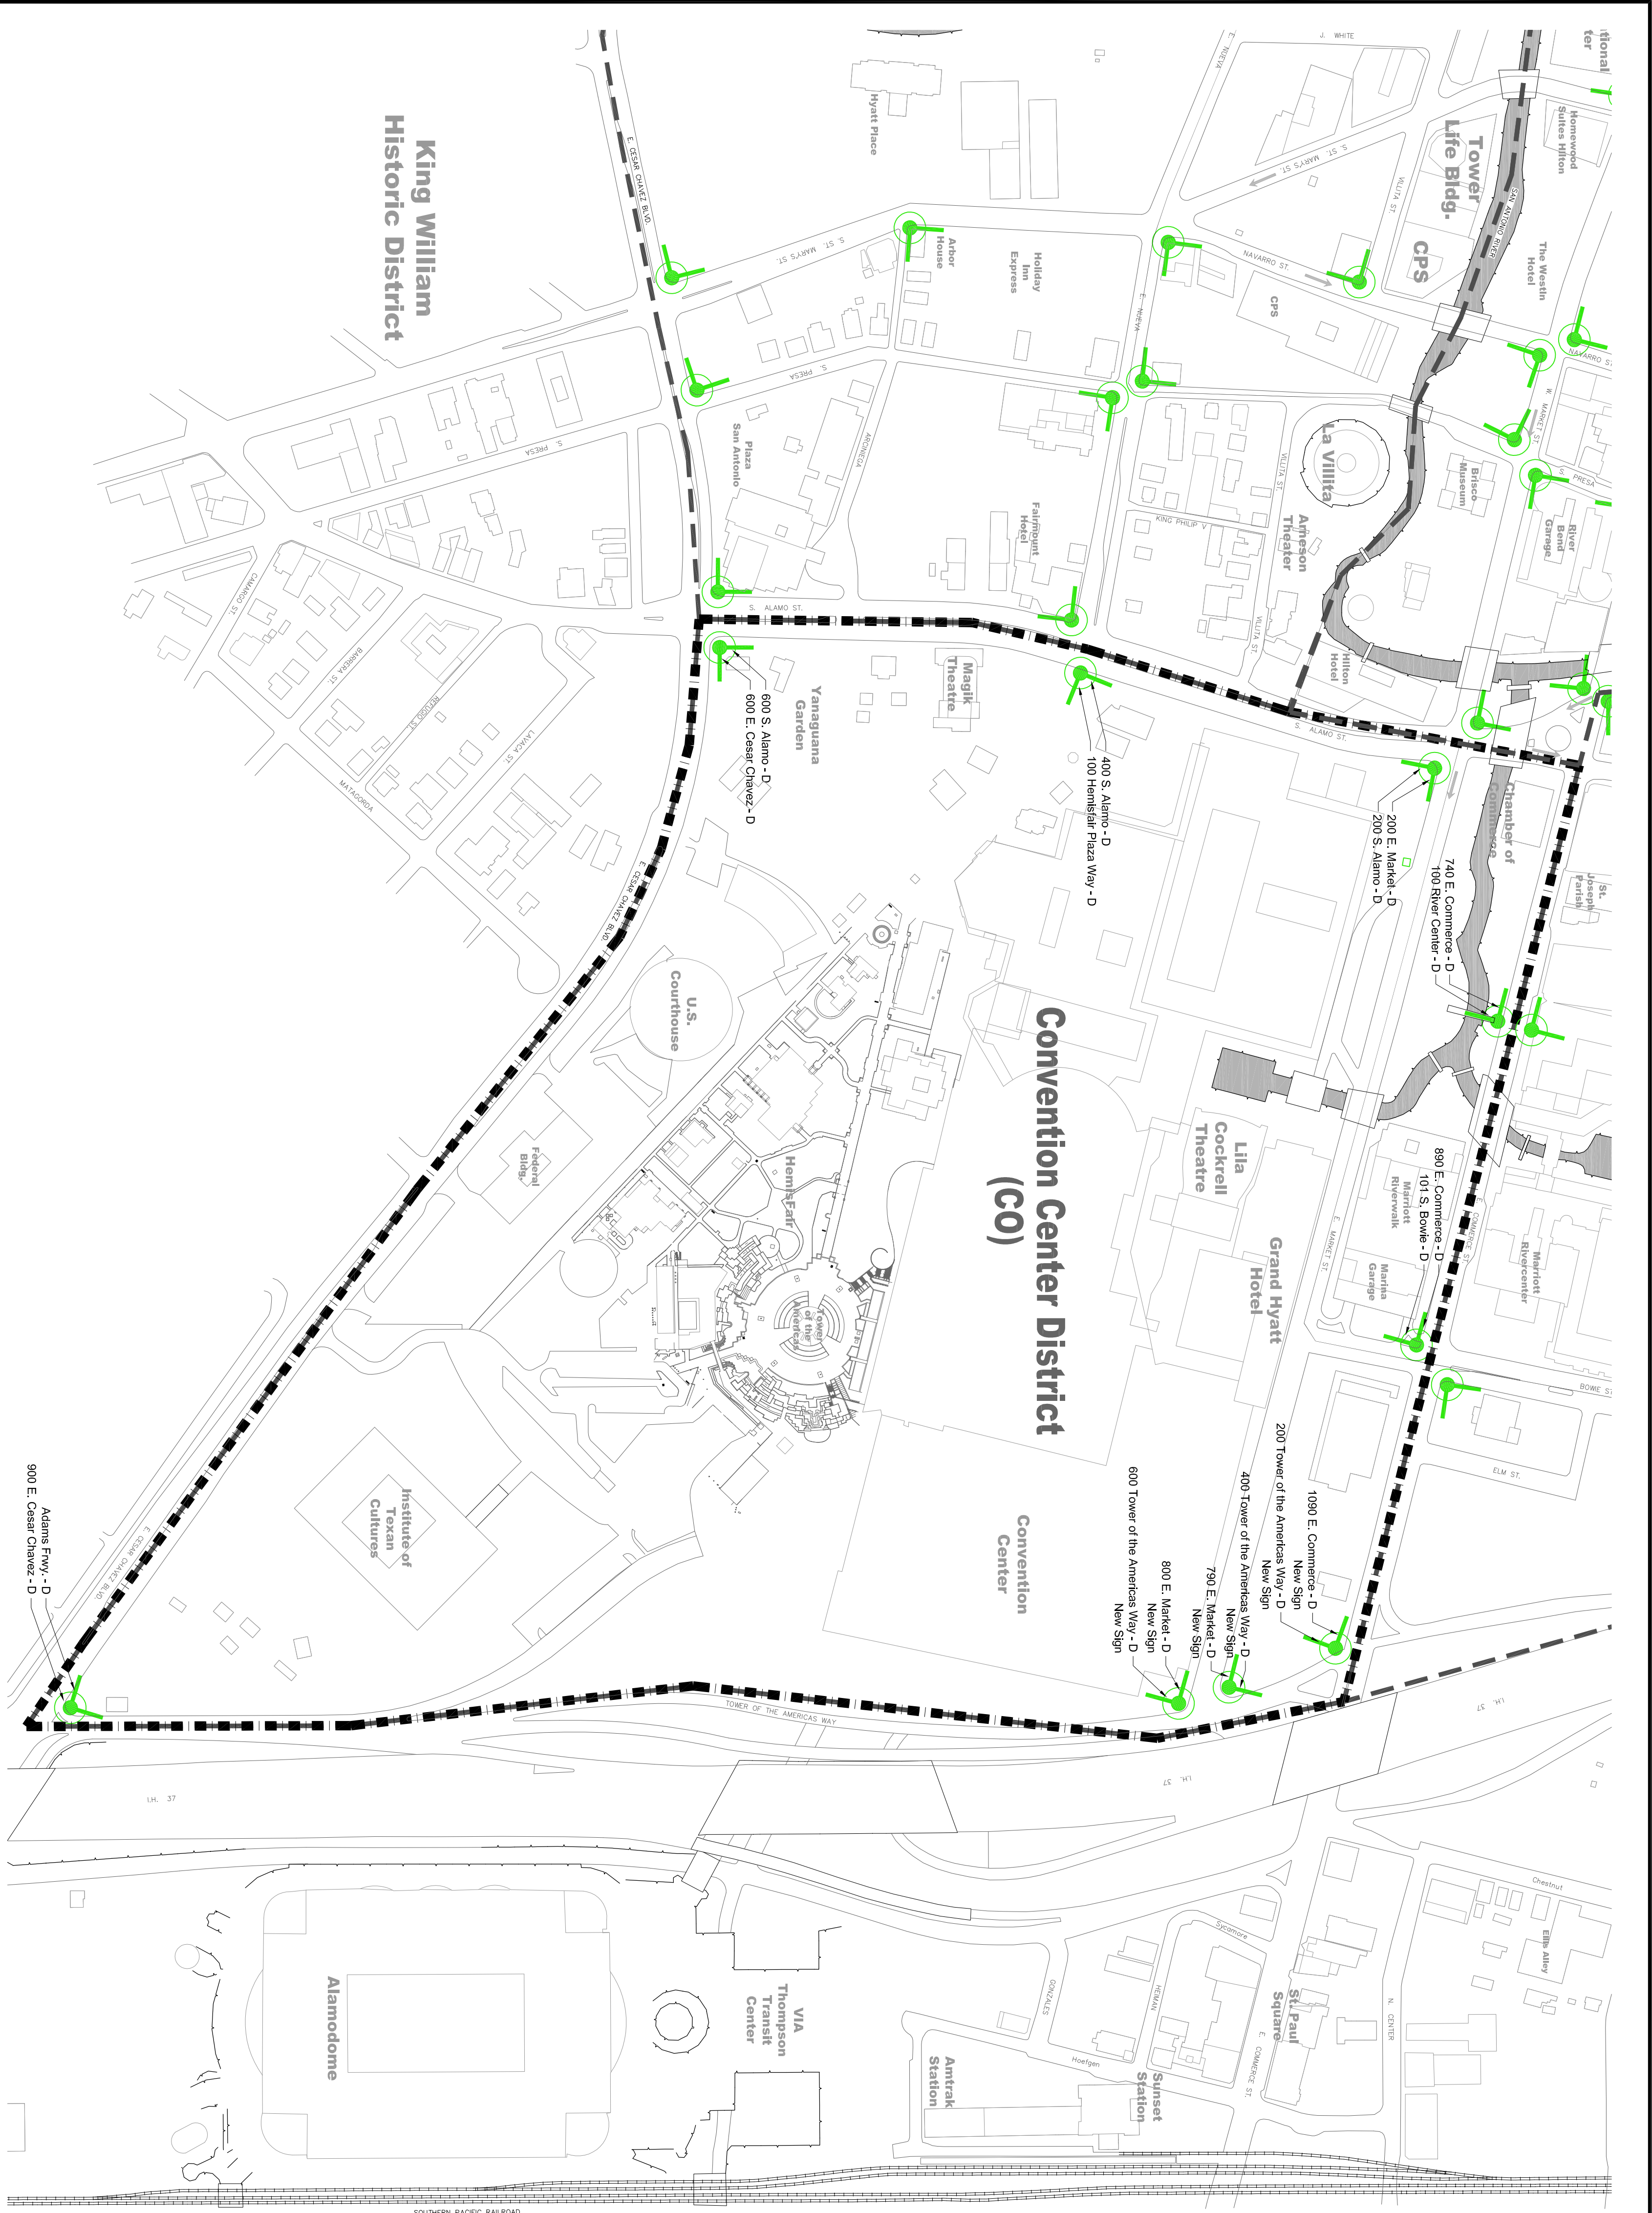

NORTH & SOUTH BOUND STREETS:

S. Bowie St.
S. Alamo St.

EAST & WEST BOUND STREETS:


E. Commerce St.
E. Market St.
E. Cesar Chavez Blvd.
Convention Way
Hemistair Plaza Way

CONVENTION CENTER DISTRICT ATTRACTIONS:

Convention Center
Lila Cockrell Theatre
River Walk
Magik Theatre
Yanaguana Garden
Tower of the Americas
Institute of Texan Cultures
U.S. Courthouse




Directional Sign

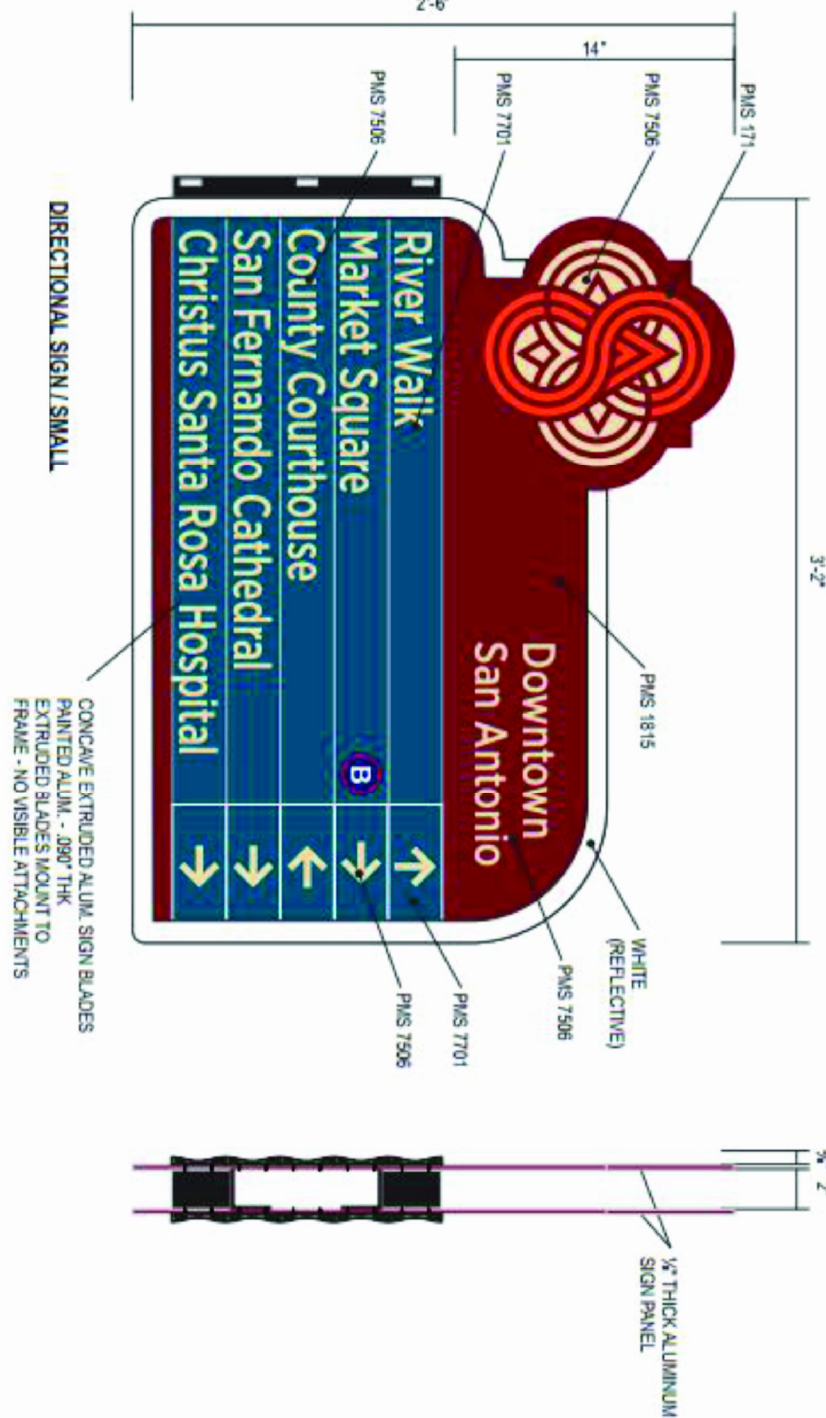

NOTE: ADDRESSES GIVEN FOR SIGN LOCATIONS ARE FICTITIOUS AND HAVE BEEN MADE UP STRICTLY FOR USE IN LOCATING ELEMENTS OF THIS PROJECT. VERIFY ALL SIGN LOCATIONS WITH THE DESIGNER PRIOR TO INSTALLATION. FLAG THE LOCATION OF EACH SIGN TO ALLOW FOR COORDINATION WITH CITY OF SAN ANTONIO TRAFFIC DEPT. TO ADJUST ANY REGULATORY SIGNS IN PLACE. USE EXISTING SIGNS AS REFERENCE FOR INSTALLATION OF NEW SIGNS.

1 Plan – Sign Locations

Scale 1" = 200'

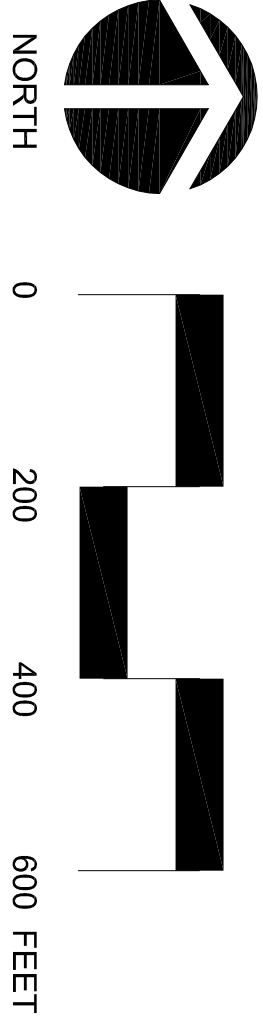

DESIGNED BY: -	BENDER WELLS CLARK DESIGN	830 NORTH ALAMO STREET SAN ANTONIO, TX 78215 210-692-9221 FAX: 210-223-8582	Downtown Pedestrian Wayfinding Program	City of San Antonio, Texas	Convention Center District Sign Location Plan	SP-20
DRAWN BY: BWCD	CHECKED BY: BW	DATE: May 2017				
REVISION	DATE	BY				
NO.						