
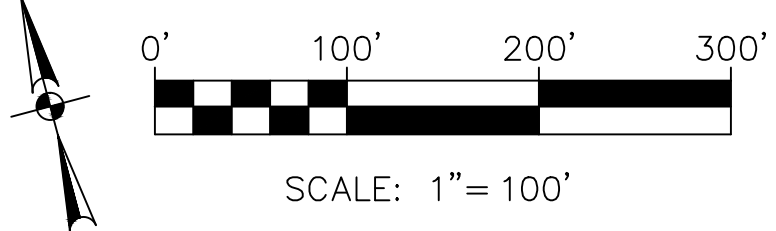


Date: May 11, 2017, 2:16pm User ID: RCarza
File: P:\78\45\50\Design\Exhibits\Landbank Tracts-2017-03.dwg

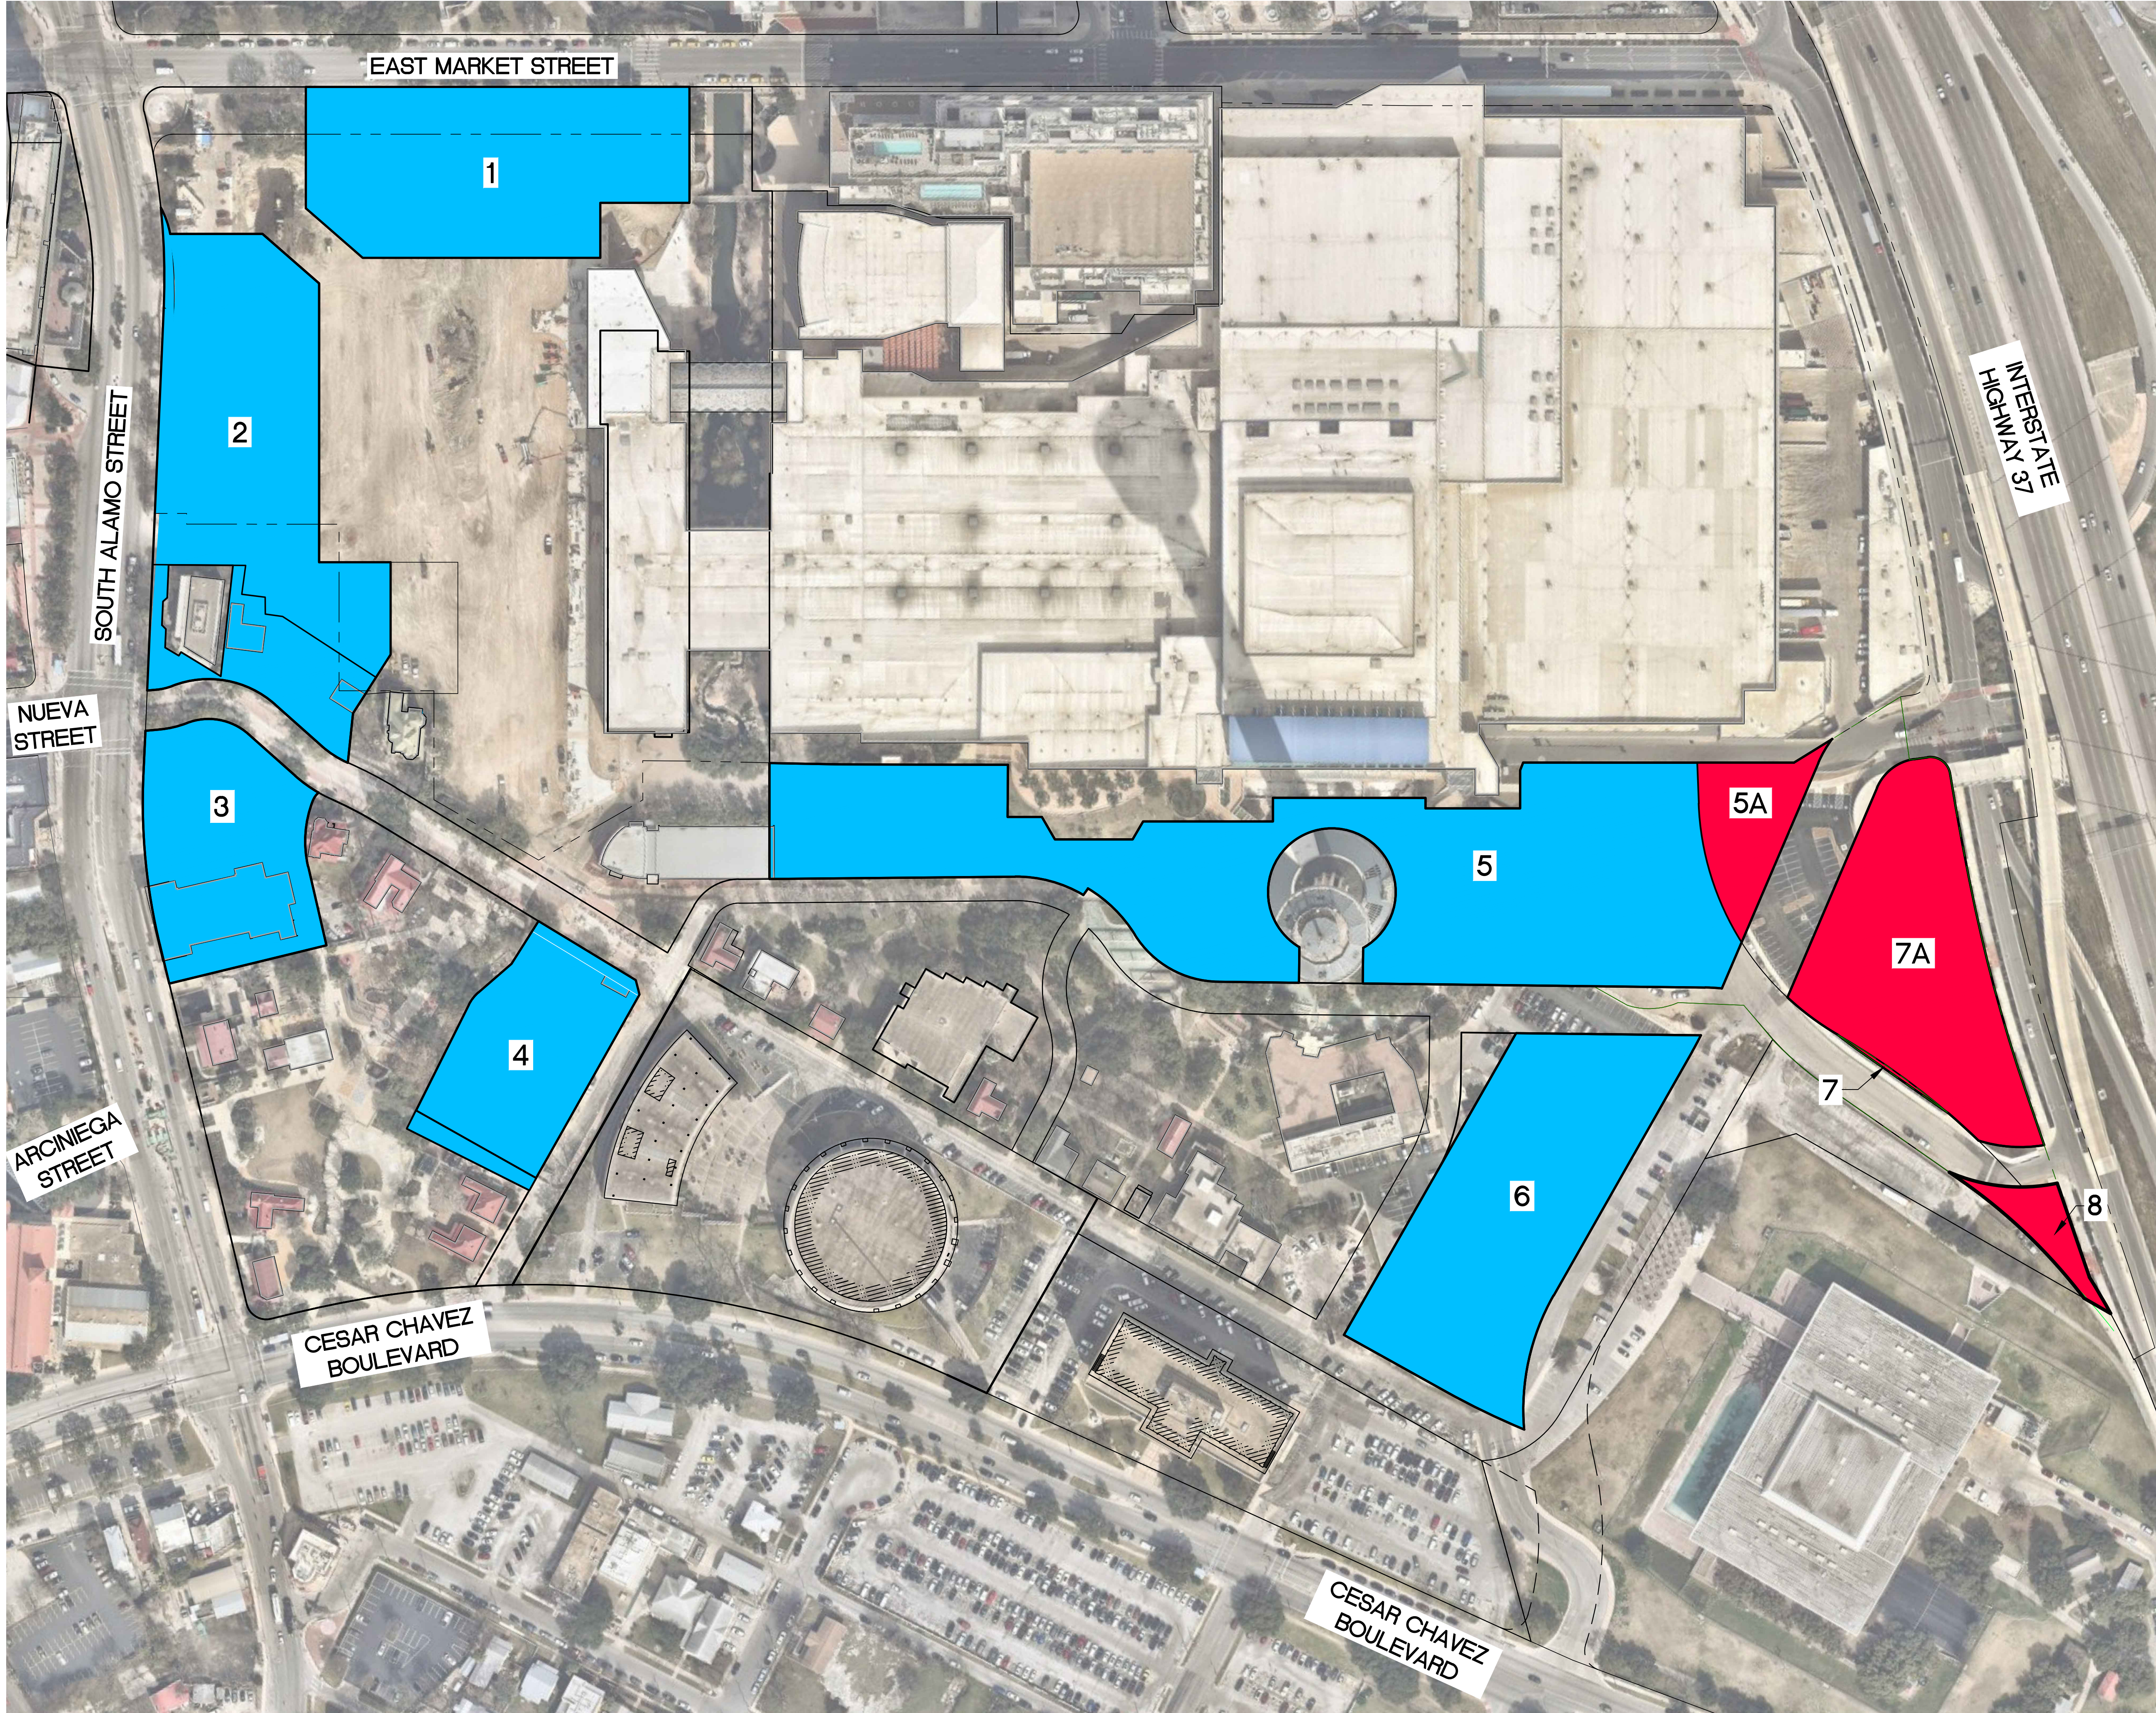

LEGEND

- EXISTING LAND BANK
- FUTURE LAND BANK

NO.	REVISION	DATE

PAPE-DAWSON
ENGINEERS

SAN ANTONIO | AUSTIN | HOUSTON | FORT WORTH | DALLAS
2000 NW LOOP 410 | SAN ANTONIO, TX 78213 | 210.375.9000
TDEPE FIRM REGISTRATION #470 | TDEPE FIRM REGISTRATION #1028800

TRACT LAYOUT
2017
HEMISFAIR PARK AND LANDBANK TRACTS
CITY OF SAN ANTONIO, BEXAR COUNTY, TEXAS.

JOB NO.	9390-13
DATE	MAY 2017
CHECKED	W.K. DRAWN J.N.N.
CIVIL JOB NO.	7645-50
REFERENCE:	9390-13
SHEET	1 OF 1