


① = FOUND IRON BAR
② = SET IRON BAR



SCALE: 1" = 100'

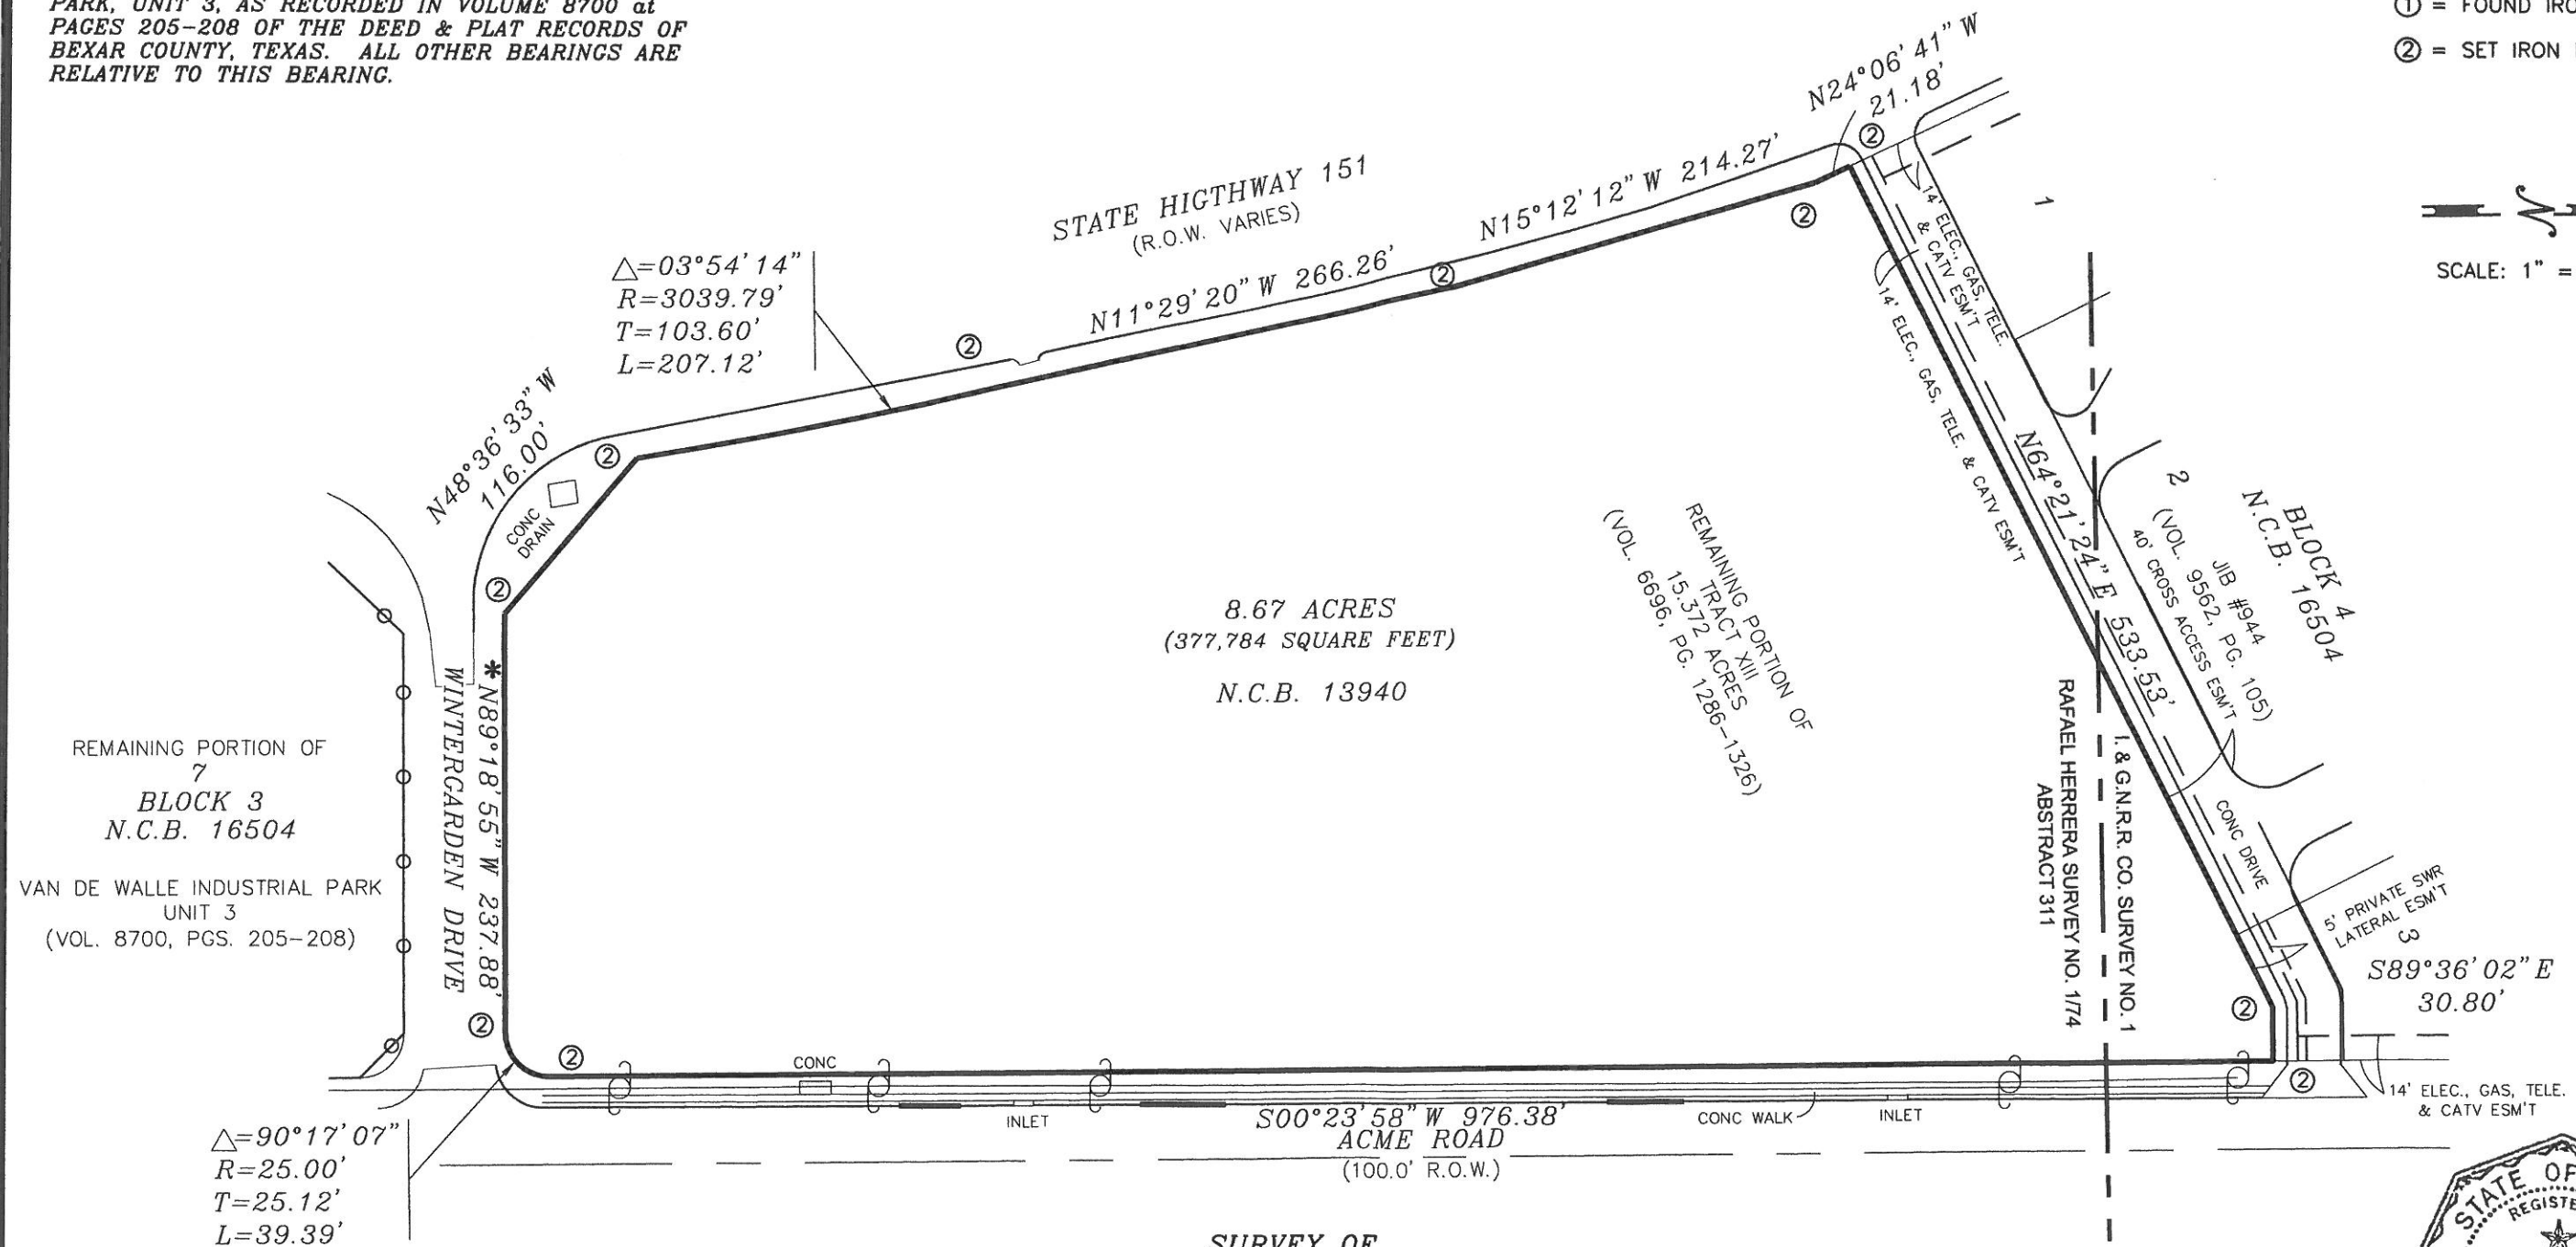

8.67 ACRE (377,784 SQUARE FEET) TRACT OF LAND
CONSISTING OF 0.28 ACRES OUT OF THE I. & G.N.R.R.
CO. SURVEY NO. 1 AND 8.39 ACRES OUT OF THE
RAFAEL HERRERA SURVEY NO. 1/74, ABSTRACT 311,
NEW CITY BLOCK 13940, CITY OF SAN ANTONIO, BEXAR
COUNTY, TEXAS, BEING OUT OF TRACT XIII, A 15.372
ACRE TRACT, AS RECORDED IN VOLUME 6696, PAGES
1286-1326, REAL PROPERTY RECORDS OF BEXAR
COUNTY, TEXAS.

I HAVE MADE A SURVEY ON THE GROUND OF THE PROPERTY
AND CERTIFY THAT THERE ARE NO VISIBLE OR APPARENT,
EASEMENTS, OR ENCROACHMENTS, EXCEPT AS SHOWN.

REVISÉ: JULY 20, 2012



ARMANDO A. ARANDA
2222 BEECHAVEN
SAN ANTONIO, TEXAS 78207
210-432-7405
JOB NUMBER: 3305

ADDRESS: