



LOCATION MAP


## LEGEND

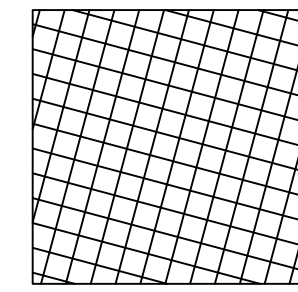


54.03 ACRES  
MXD SINGLE-FAMILY  
RESIDENTIAL (R-4)

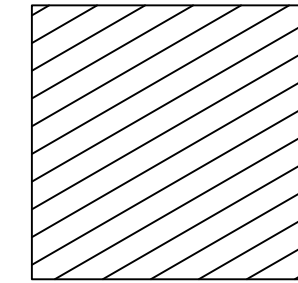

32.45 ACRES  
MXD MULTI-FAMILY  
(33 UNITS PER ACRE)


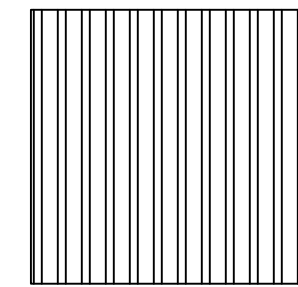


17.78 ACRES  
MXD COMMERCIAL (C-3)

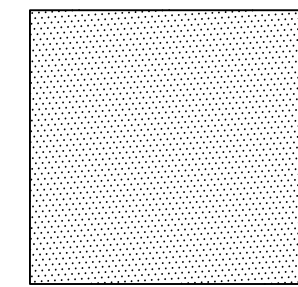

198.70 ACRES  
SINGLE-FAMILY  
RESIDENTIAL (R-4)

(Not a part of  
this MXD  
zoning)

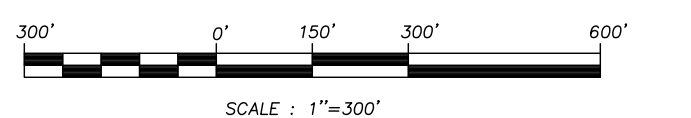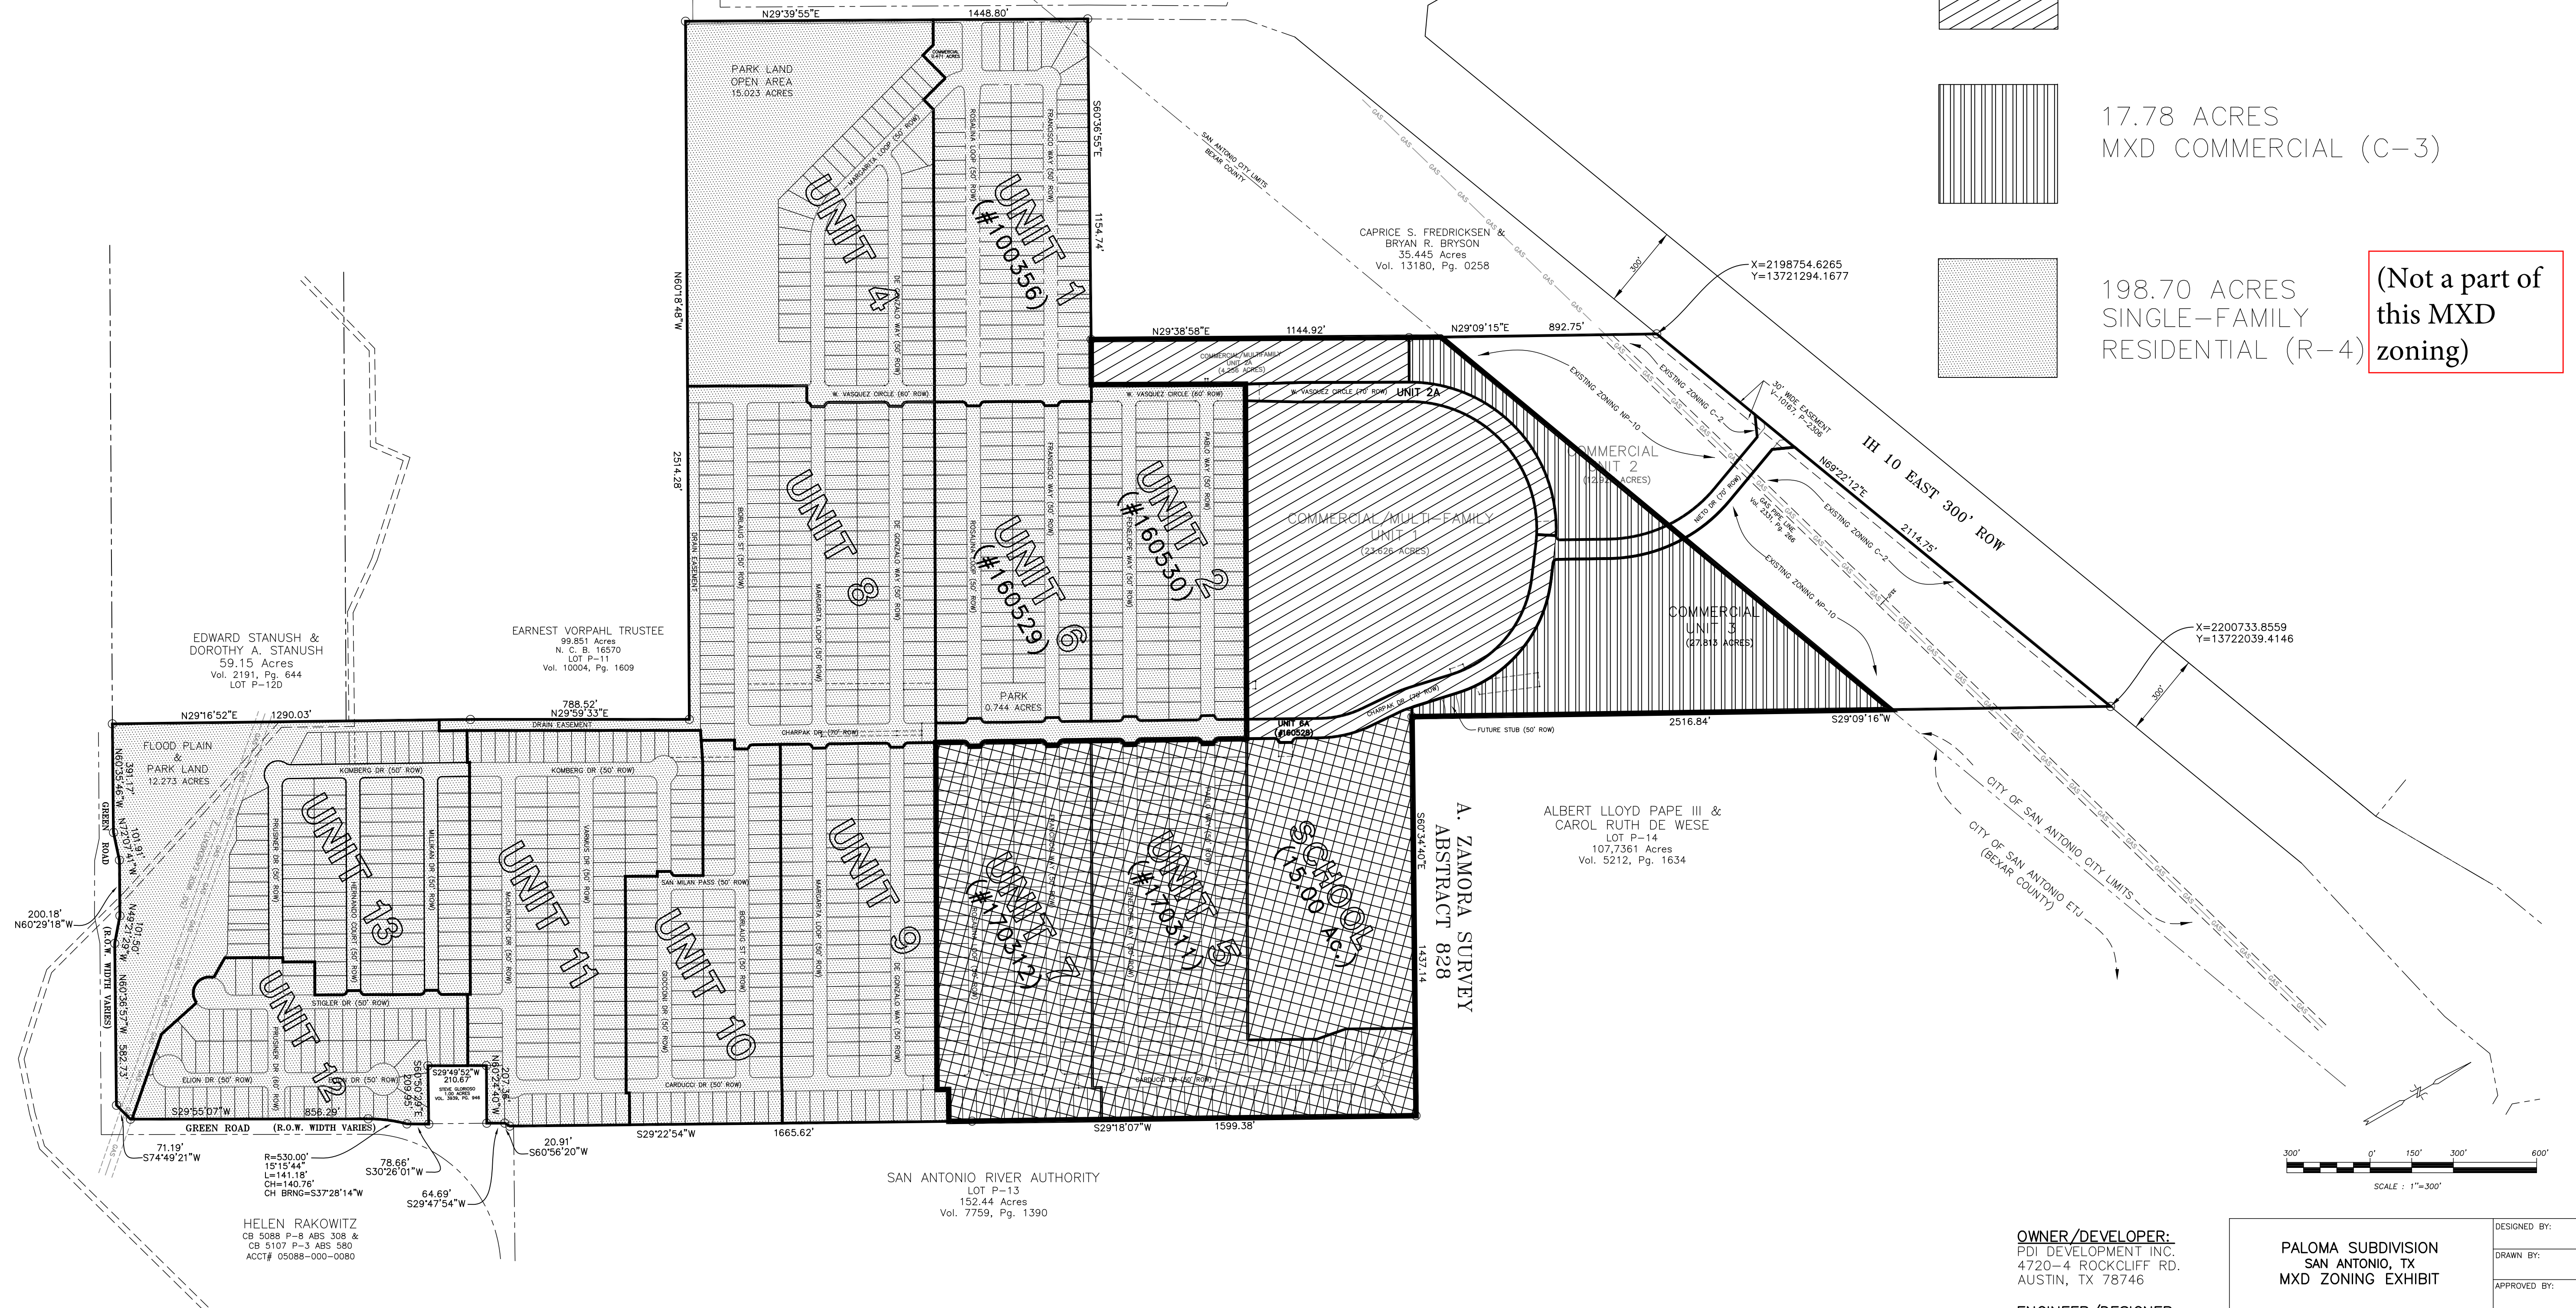

OWNER/DEVELOPER:  
PDI DEVELOPMENT INC.  
4720-4 ROCKCLIFF RD.  
AUSTIN, TX 78746

ENGINEER/DESIGNER:  
BAIN MEDINA BAIN, INC.  
7073 SAN PEDRO AVE  
SAN ANTONIO, TX 78216  
PH: (210)494-7223

PREPARED BY:  
**BAIN MEDINA BAIN, INC.**  
ENGINEERS & SURVEYORS  
7073 San Pedro Avenue  
San Antonio, Texas 78216  
210/494-7223  
TBPB Registration No. F-1712

DESIGNED BY: NR  
DRAWN BY: NR  
APPROVED BY: CB  
DATE: AUGUST 2017  
JOB NO.: C-1445  
SHEET 1 OF 1

THIS DRAWING IS THE PROPERTY OF BAIN MEDINA BAIN, INC. AND SHALL NOT BE USED FOR ANY PURPOSE WITHOUT THE WRITTEN CONSENT OF AN AUTHORIZED AGENT OF BAIN MEDINA BAIN, INC.; BAIN MEDINA BAIN, INC. ACCEPTS NO RESPONSIBILITY FOR THE USE OF THIS DRAWING FOR ANY PURPOSE AFTER SIX MONTHS FROM THE DATE INDICATED ON THIS DRAWING. ALL RIGHTS RESERVED. COPYRIGHT 2012, BAIN MEDINA BAIN, INC. S