




22017231

Z2017231 & PA17068 Proposed Zoning Change From R-4 to C-1 CD
for Car Wash and Plan Amendment from Urban Low Density
Residential to Community Commercial

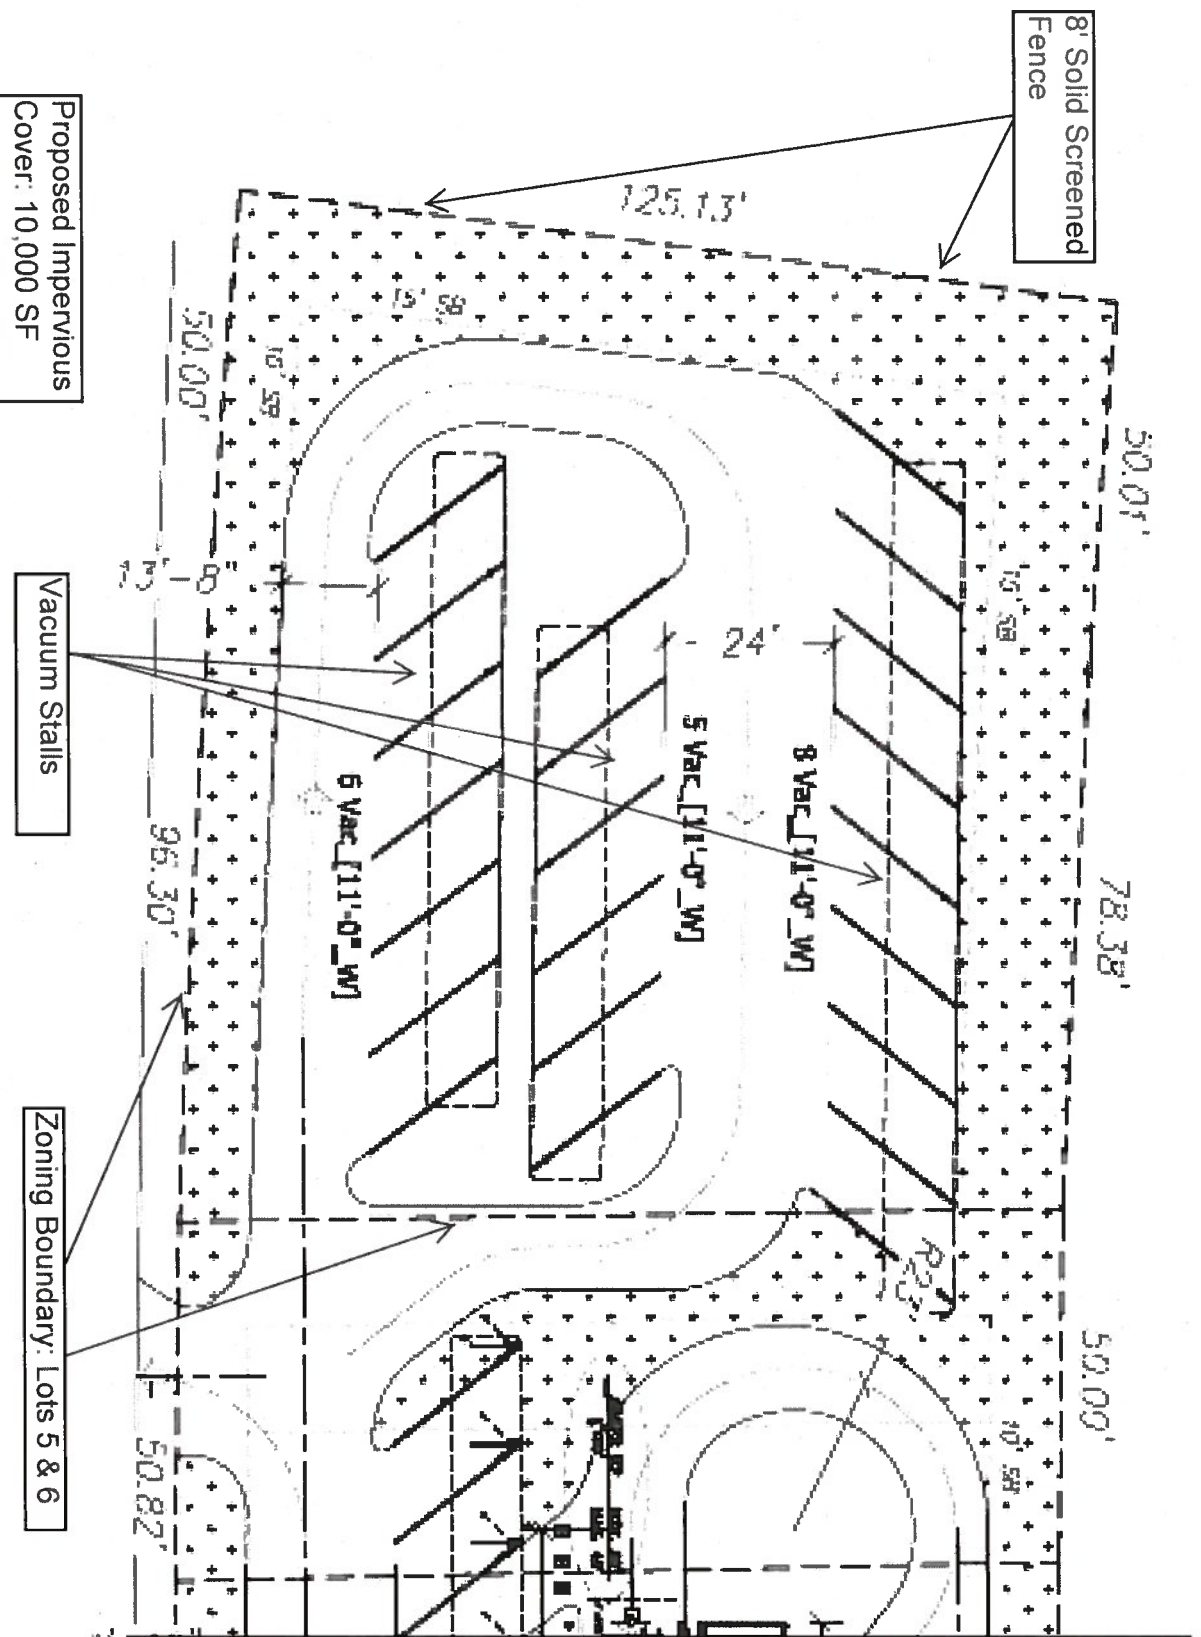

I, Bryan Hage, Manager of SATXEW, LLC, the property owner, acknowledge that this site plan submitted for the purpose of rezoning this property is in accordance with all applicable provisions of the Unified Development Code. Additionally, I understand that the City Council approval of a site plan in conjunction with a rezoning case does not relieve me from adherence to any/all City adopted Codes at the time of plan submittal for building permits.