

Photos
Subject Property – 1802 Highland Mist Lane



Location of proposed carport



Large side yard



Carport on same street





Carport on same street



Streetscape



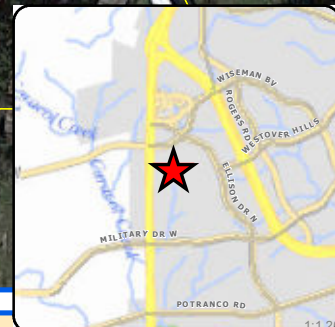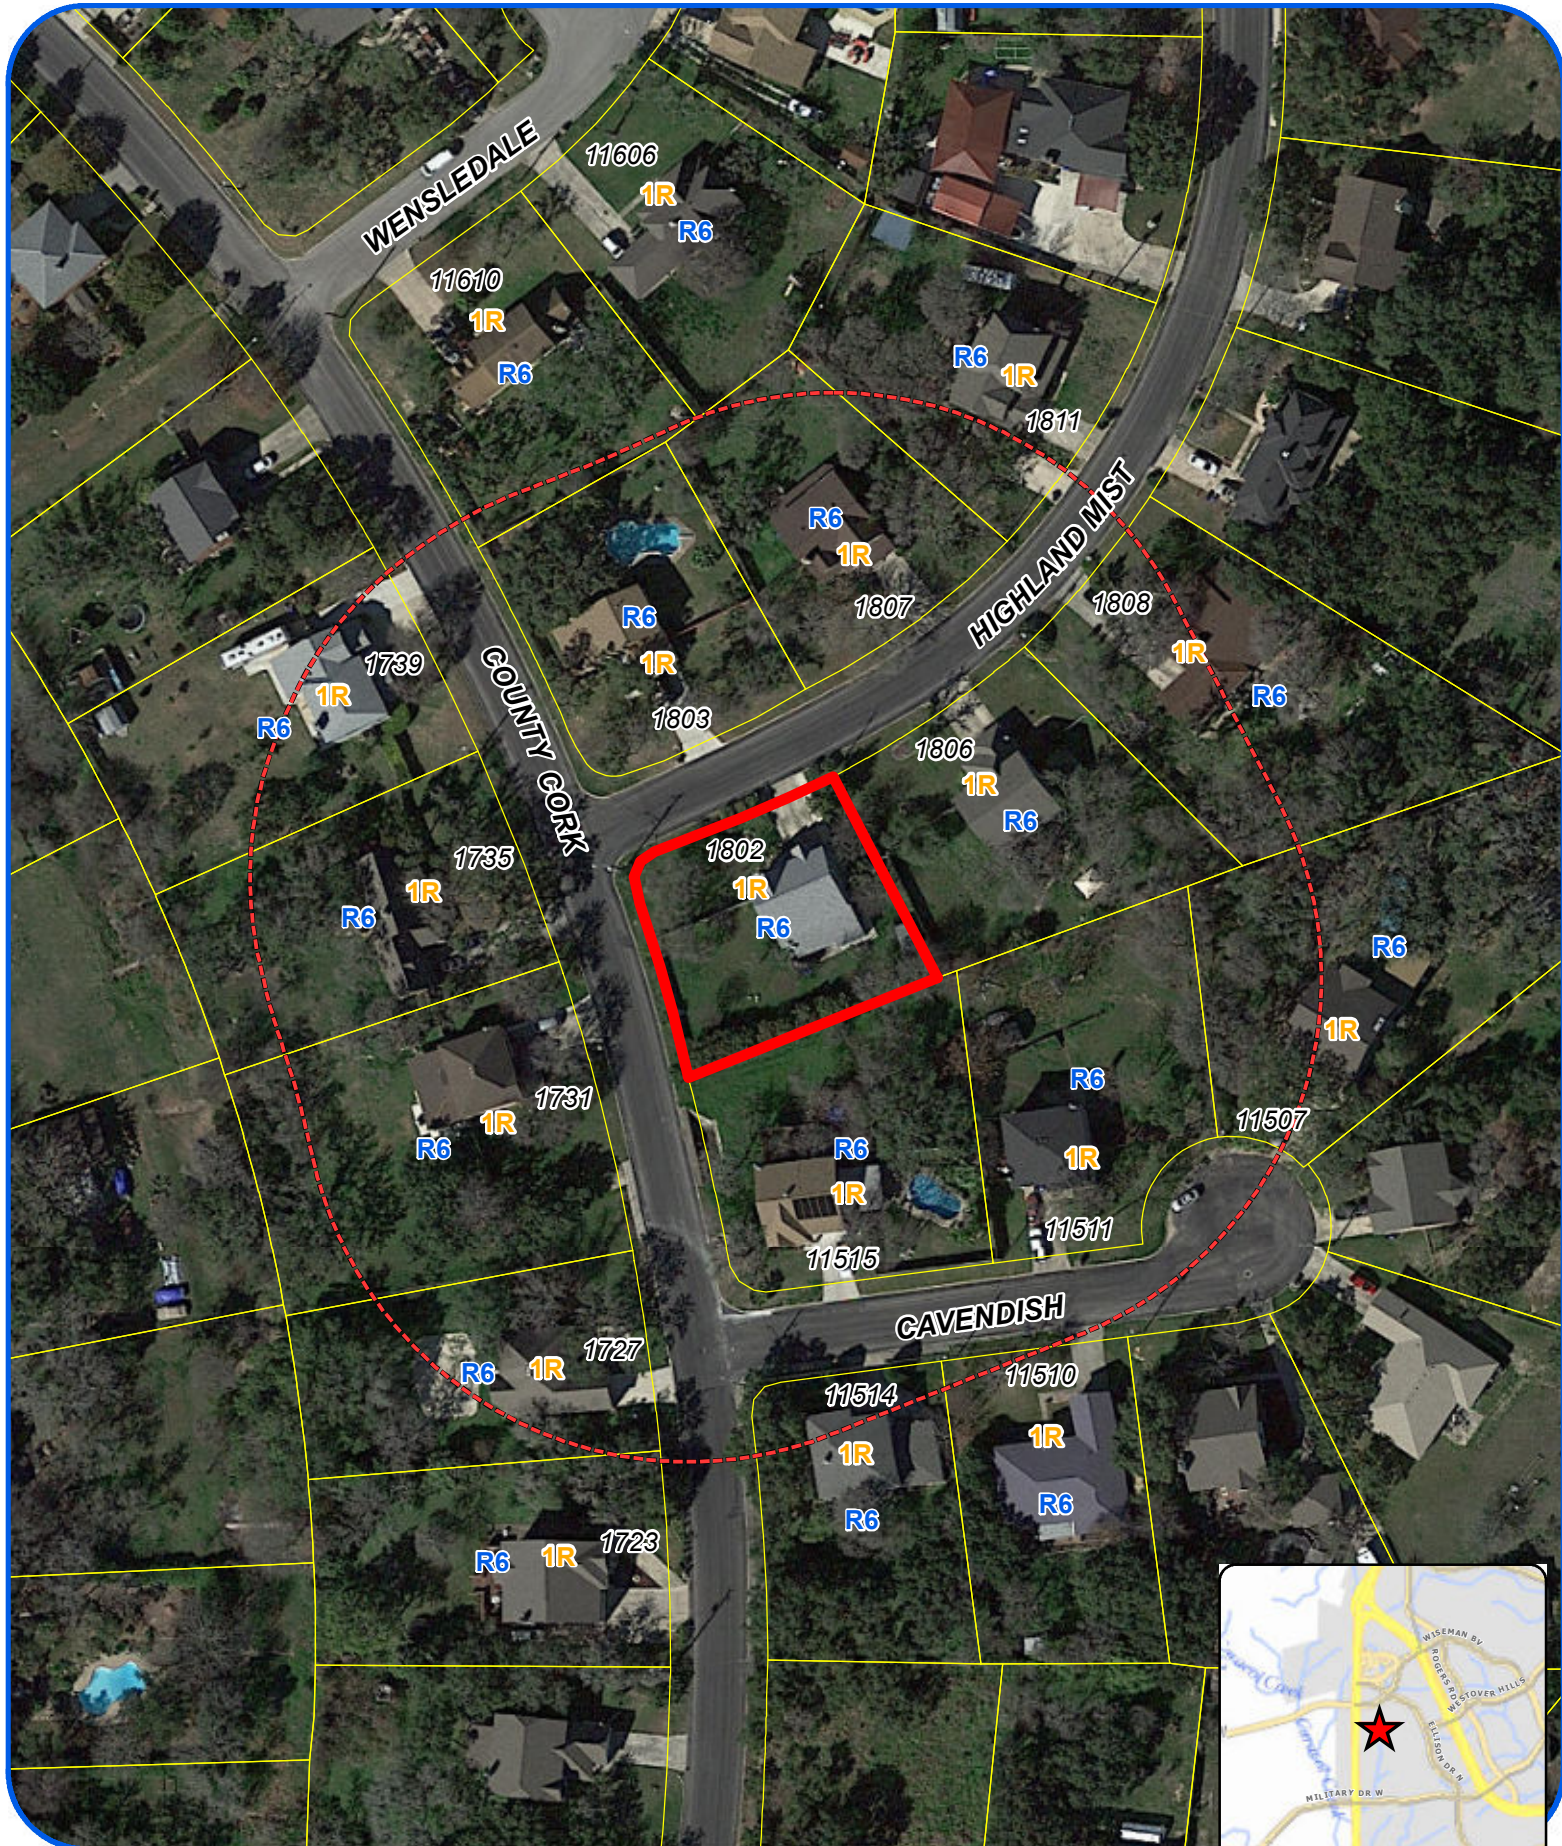

Board of Adjustment **Notification Plan for** **Case No A-17-179**




San Antonio City Limits
 Subject Property
 200' Notification Boundary
 Council District: 6



"NOT TO SCALE,
 FOR ILLUSTRATIVE PURPOSES ONLY"

Development Services Department
 City of San Antonio

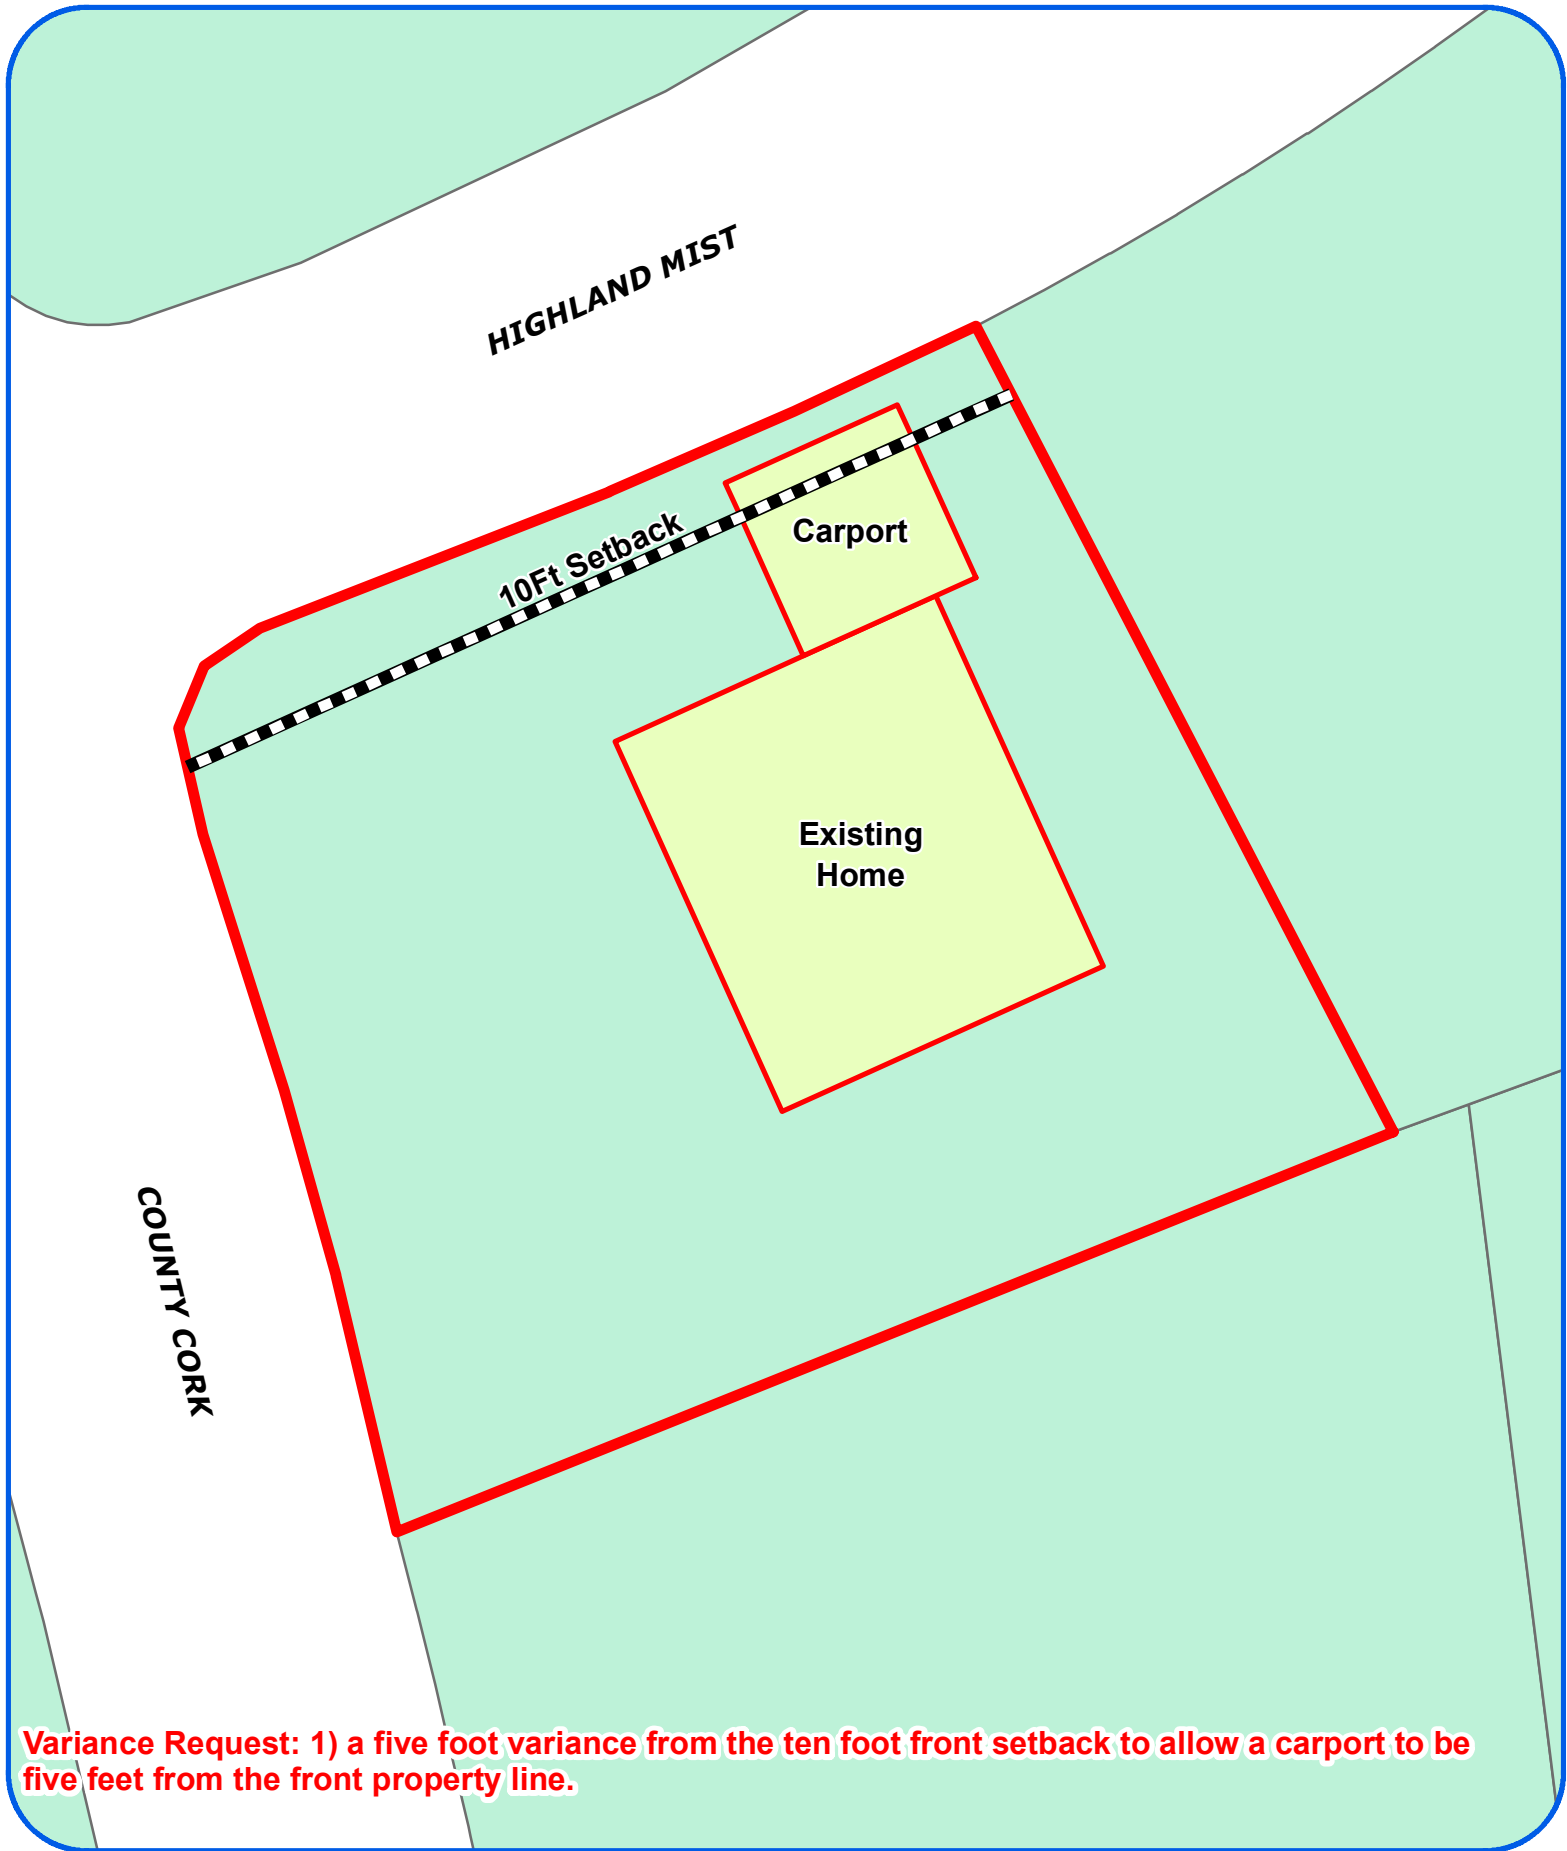

Variance Request: 1) a five foot variance from the ten foot front setback to allow a carport to be five feet from the front property line.


Board of Adjustment
Plot Plan for
Case No A-17-179



"NOT TO SCALE,
FOR ILLUSTRATIVE PURPOSES ONLY"
Council District: 6

1802 Highland Mist Ln


Development Services Department
City of San Antonio

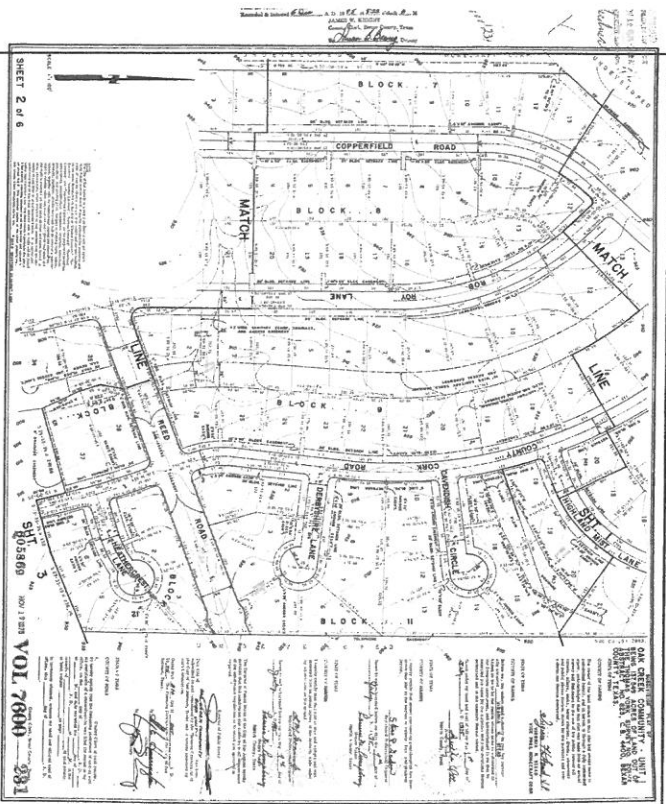


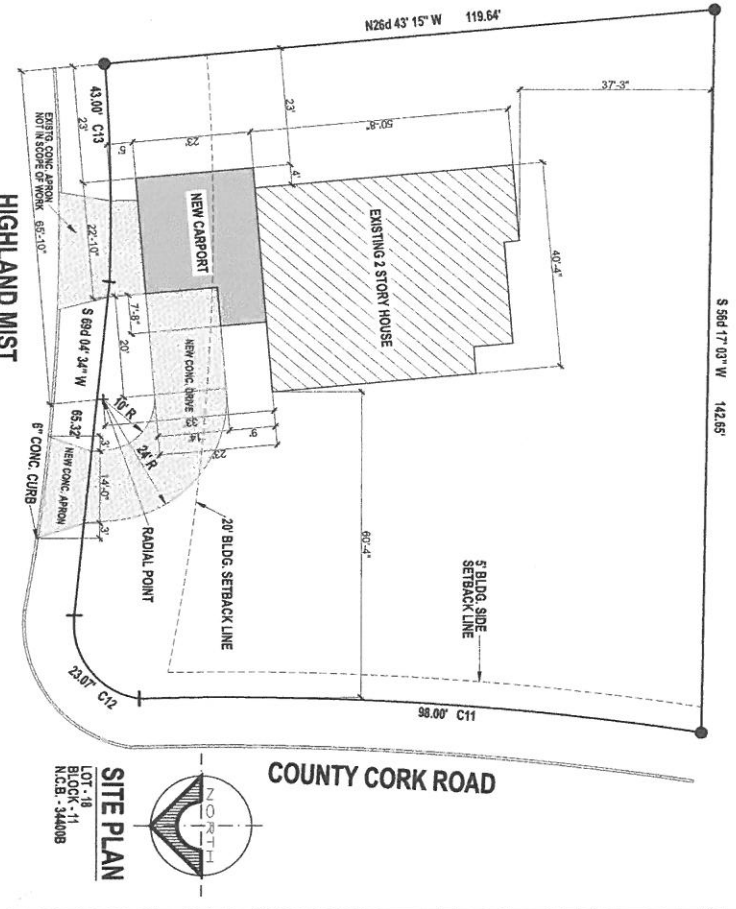

DATE: 08/07/11

DESIGNED BY: MTD

SHEET NUMBER: 1

PROJECT: A-200

SITE PLAN/PLAN

MARIO T. GARCIA

BUILDING DESIGN

8037 LAUREL BEND SAN ANTONIO, TEXAS 78250

210-900-6285 ccmanner1@yahoo.com

A CUSTOM HOME ADDITION FOR:

MR. & MRS. STEPHAN HARRISON

1802 HIGHLAND MIST SAN ANTONIO, TEXAS 78251

LOT - 18, BLOCK - 11, N.C.B. - 344008

CF 2