




13300 Old Blanco Rd #301
San Antonio, TX 78216
(210)369-9509

APPLICANT: THE ROYAL CARD HOUSE, LLC
ADDRESS: 7616 CULEBRA ROAD, SUITE 117
CITY, STATE, ZIP: SAN ANTONIO, TX 78251
SURVEY TYPE: RE-ZONING EXHIBIT



SKETCH TO ACCOMPANY DESCRIPTION OF

A 0.100 ACRE TRACT OUT OF LOT 4, BLOCK 4, NEW CITY BLOCK 18284, CROWN MEADOWS SUBDIVISION, A SUBDIVISION OF RECORD IN VOLUME 9503, PAGES 75-77 OF THE DEED AND PLAT RECORDS OF BEXAR COUNTY, TEXAS, KNOWN AS 7616 CULEBRA ROAD, SUITE 117

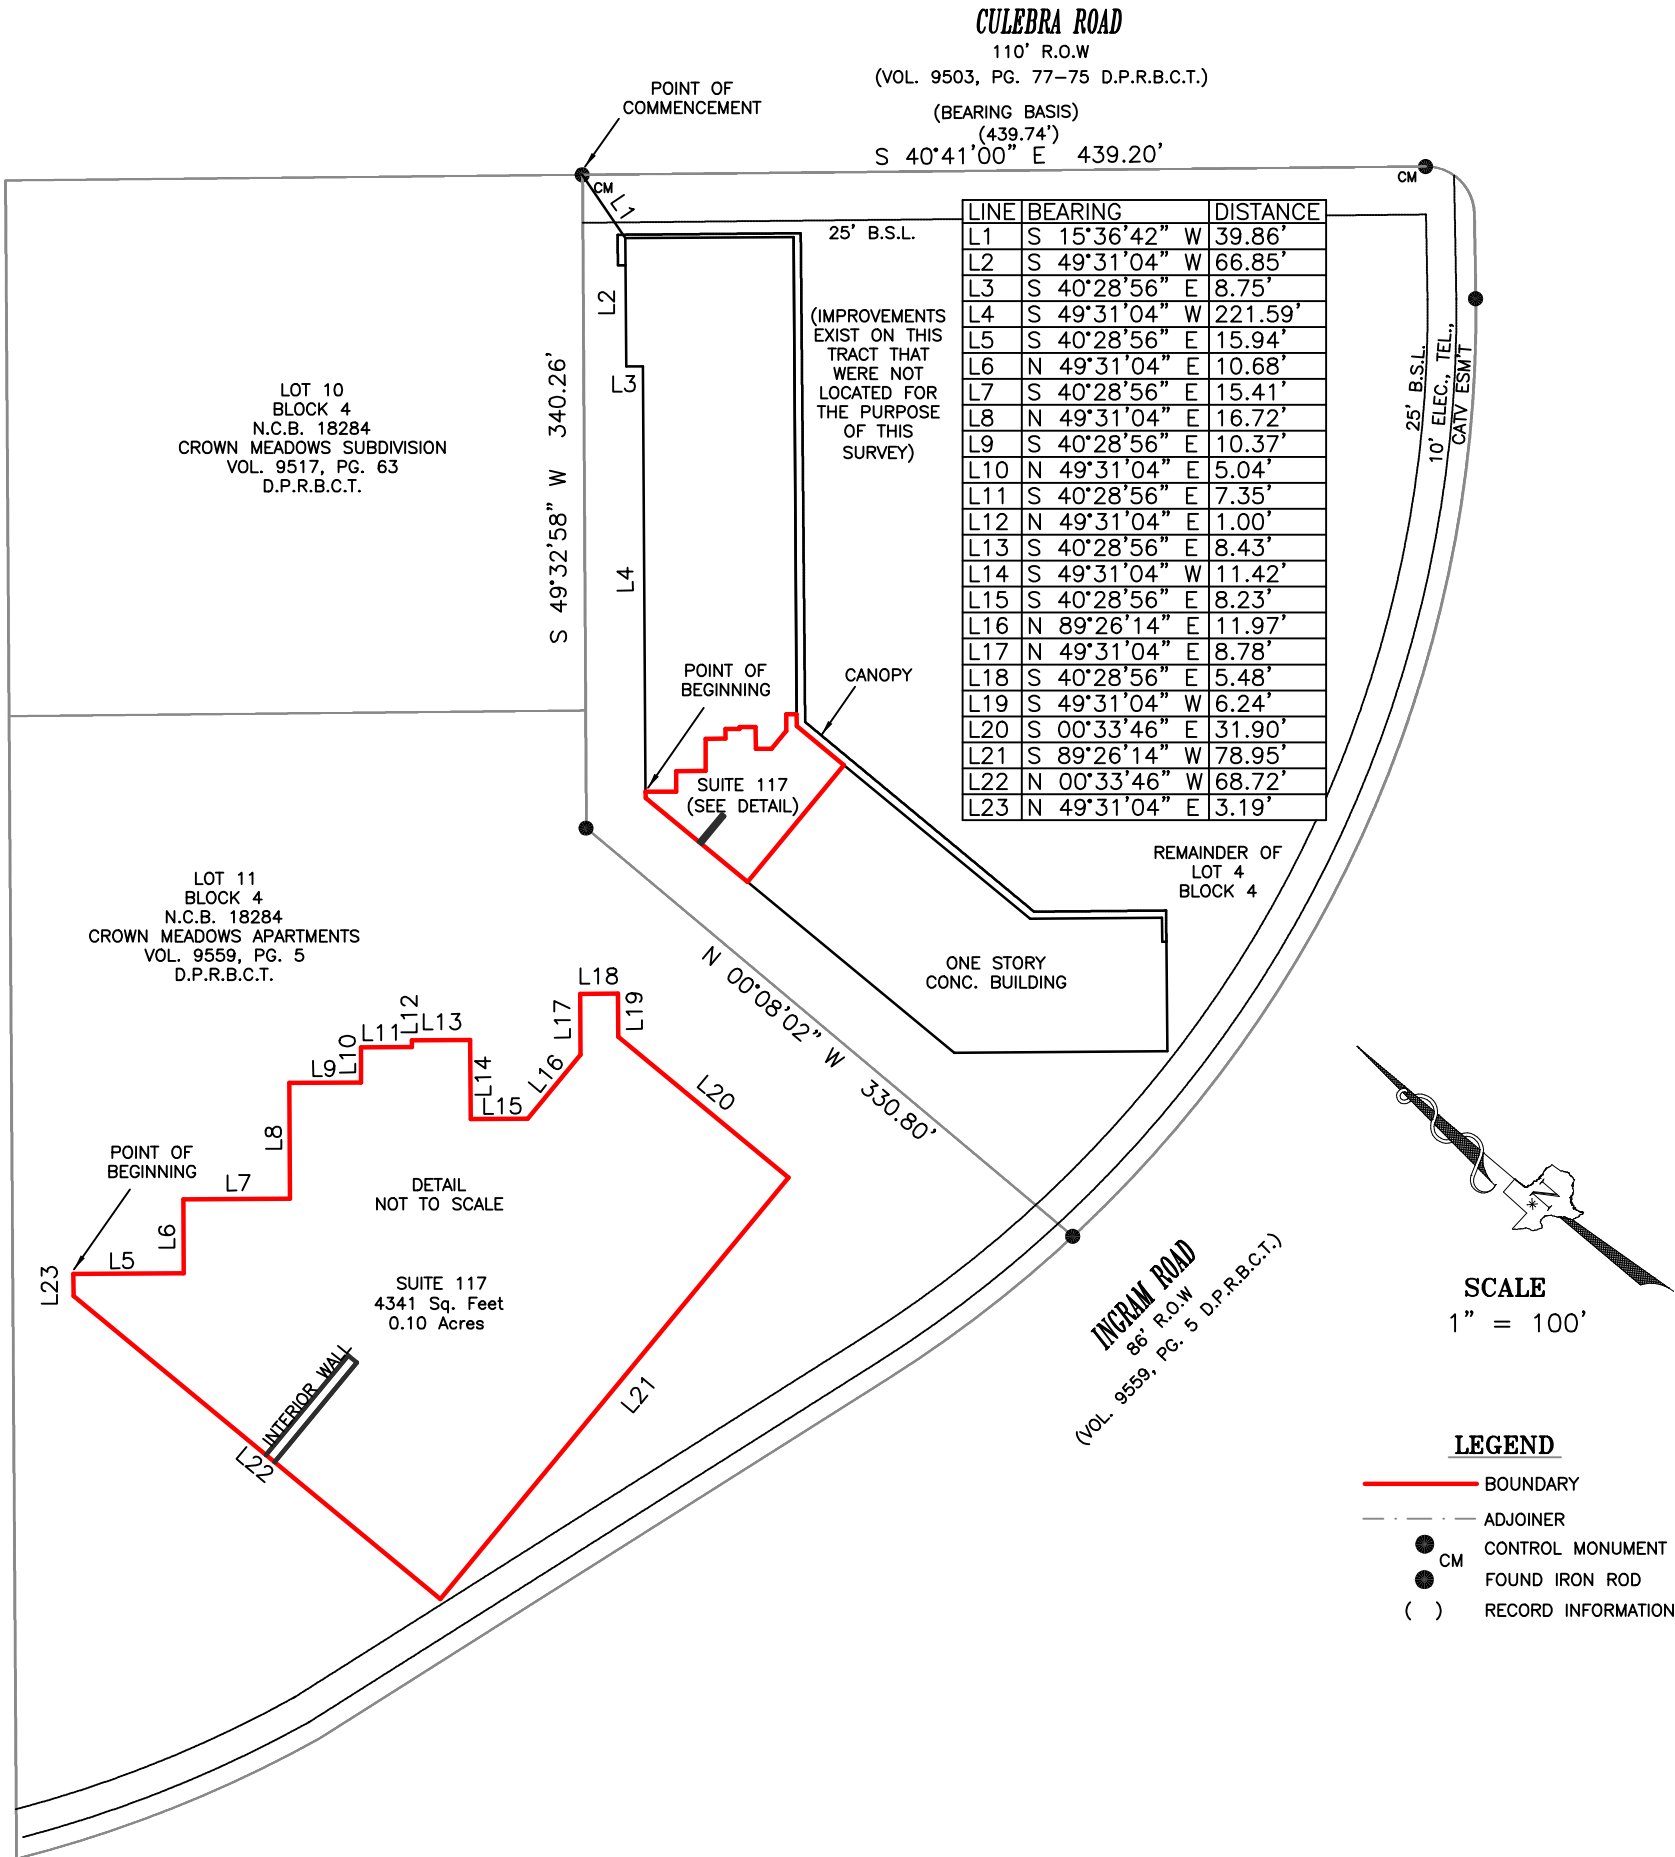

NOTES

1. BEARINGS AND DISTANCES BASED ON RECORD PLAT VOLUME 9503, PAGES 75-77, DEED AND PLAT RECORDS BEXAR COUNTY, TEXAS.


2. THIS IS NOT A BOUNDARY OR TITLE SURVEY. THIS SURVEY PLAT WAS PREPARED WITHOUT THE BENEFIT OF A TITLE COMMITMENT, AND DOES NOT CONSTITUTE A TITLE SEARCH BY THE SURVEYOR, ANY INFORMATION REGARDING RECORDED EASEMENTS, SETBACKS AND ADJOINERS THAT MAY AFFECT THE QUALITY OF TITLE MAY NOT BE SHOWN.

This survey is based on a title report issued by the title company listed above. Commitment No./GF No # shown above. This survey is hereby acknowledged and accepted as is

X
X

COPYRIGHT © 2017 ALLIANCE LAND SURVEYORS LLC. All rights reserved. Improvements shown on this survey may not portray exact shape and size and are for general illustration purposes.

ACCORDING TO FEMA MAP NO.48029C0360G WITH AN EFFECTIVE DATE OF FEBRUARY 16, 1996 AND A REVISION DATE OF SEPTEMBER 29, 2010, THIS PROPERTY LIES WITHIN ZONE X AND IS NOT WITHIN A SPECIAL FLOOD HAZARD AREA. THIS INFORMATION IS SUBJECT TO CHANGE AS A RESULT OF FUTURE MAP REVISIONS BY FEMA.

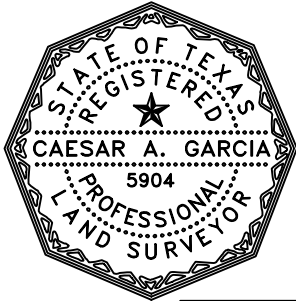

I, Caesar A. Garcia, a Registered Professional Land Surveyor do hereby certify that the above plat represents an actual on the ground survey performed under my direct supervision and is true and correct to the best of my knowledge and belief and that there are no visible encroachments, overlapping of improvements and no discrepancies, shortages of area and conflicts in the boundary lines except as shown. I further certify that this survey meets the minimum standards established by the Texas Board of Professional Land Surveying.

CAESAR A. GARCIA
REGISTERED PROFESSIONAL LAND SURVEYOR
TEXAS REGISTRATION NO. 5904

[Signature]

DATE: 09/19/17

JOB NO. 170903149

FIELD: O.P.

BOUNDARY: S.B.

DRAWN: S.B.

REVIEW: C.G.

REVISION DATE: - - -

TEXAS FIRM #10194244