


2017282

918 N PINE WEST 1/2 OF
118819
RM4

EAST 1/2 OF 118819
RM4

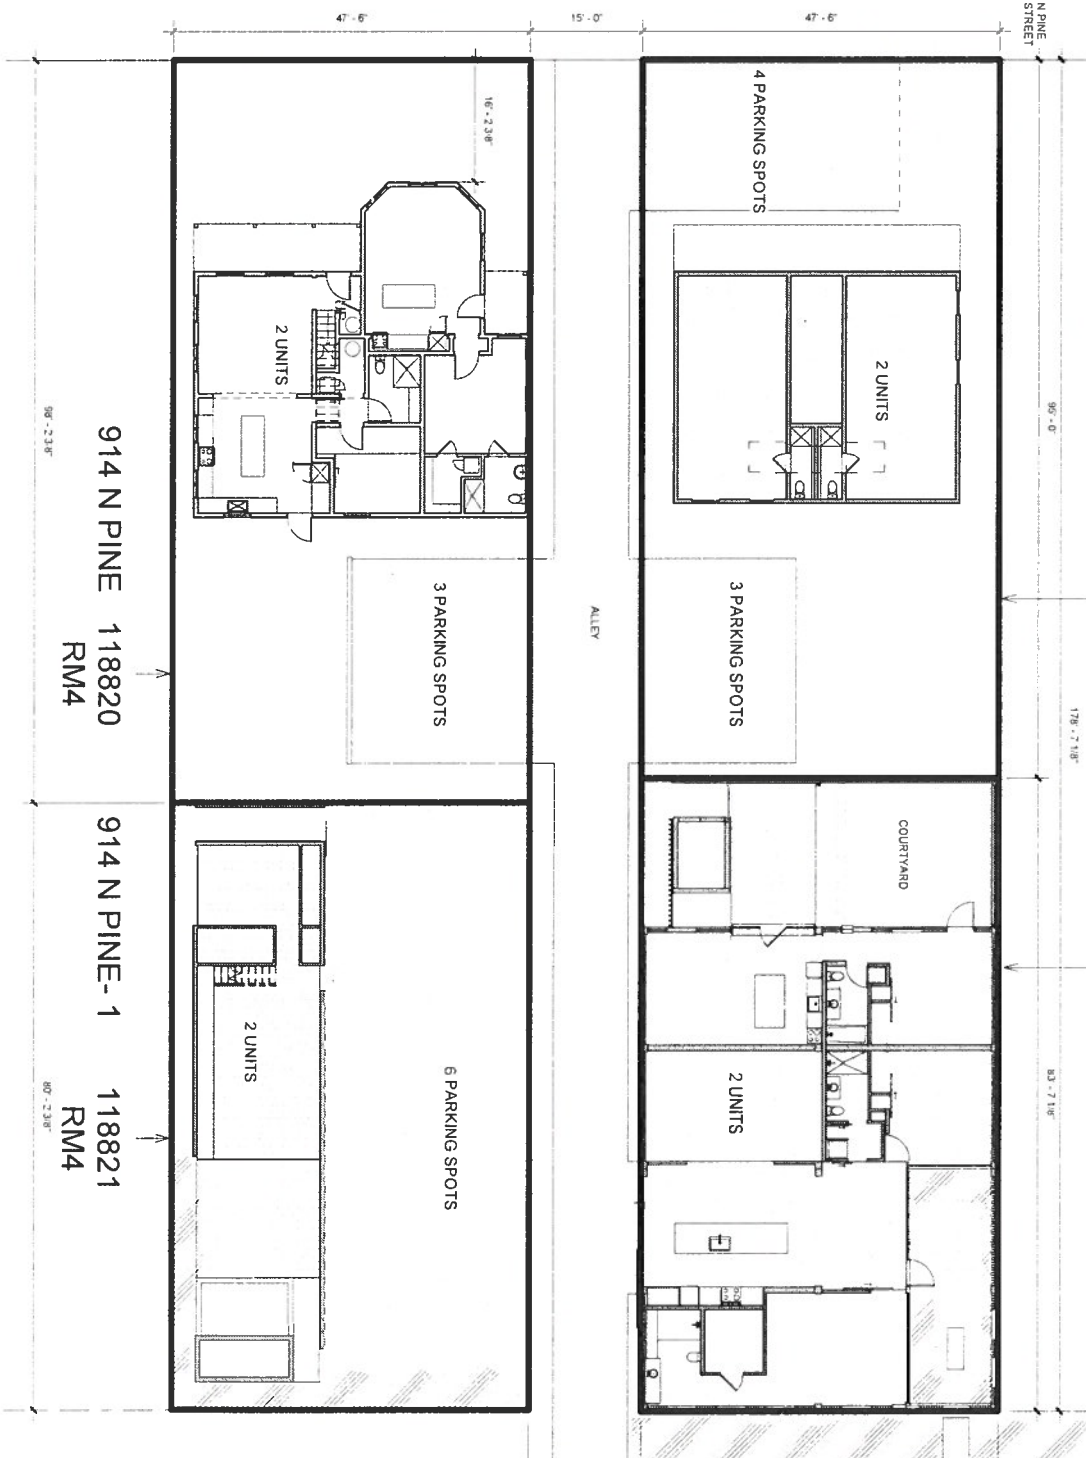

1 SITEPLAN ZONING REQUEST
1/16" = 1'-0"