


PLANTING SCHEDULE

Symbol	Qty	Common Name	Scientific Name	Size & Condition	Spacing
	62	Ice Plant 'Tequila Sunrise'	Malephora crocea 'Tequila Sunrise'	4" pot	18" O.C.
	36	Indian Blanket	Gaillardia pulchella	1 gal.	18" grouped in 2s, 3s & 5s
	48	Mist Flower	Conoclinium coelestinum	1 gal.	
	24	Evening Primrose	Oenothera speciosa	1 gal.	
	24	Fall Aster	Aster oblongifolius	1 gal.	18" grouped in 2s, 3s & 5s
	48	Standing Cypress	Ipomopsis rubra	1 gal.	
	36	Great Coneflower	Rudbeckia maxima	1 gal.	
	61	Gulf Muhly Grass	Muhlenbergia capillaris	1 gal.	30" grouped in 2s, 3s & 5s
	46	Brakelights Red Yucca	Hesperaloe parviflora 'Perpa Brakelights'	3 gal.	
	15	Weber Agave	Agave weberi	10 gal.	As shown
	6	'Kelly's Choice' Opuntia hybrid	Opuntia X 'Kelly's Choice'	5 gal.	As shown
	30	Graceful Bamboo	Bambusa textilis var. gracilis	15 gal.	9' O.C.
	6	Bald Cypress	Taxodium distichum	6" caliper, 15' ht., straight trunk, B&B	As shown
	2	Texas Mtn Laurel	Sophora secundiflora	15 gal.	As shown
	2	Texas Redbud	Cercis canadensis var. 'texensis'	15 gal.	As shown
	2	Texas Persimmon	Diospyros texana	15 gal.	As shown
	2	Mexican Olive	Cordia alliodora	15 gal.	As shown
	10,030 SF	Palisades Zoysia	Zoysia japonica 'Palisades'		As shown
		Double 4" Schedule 40 PVC Sleeve			

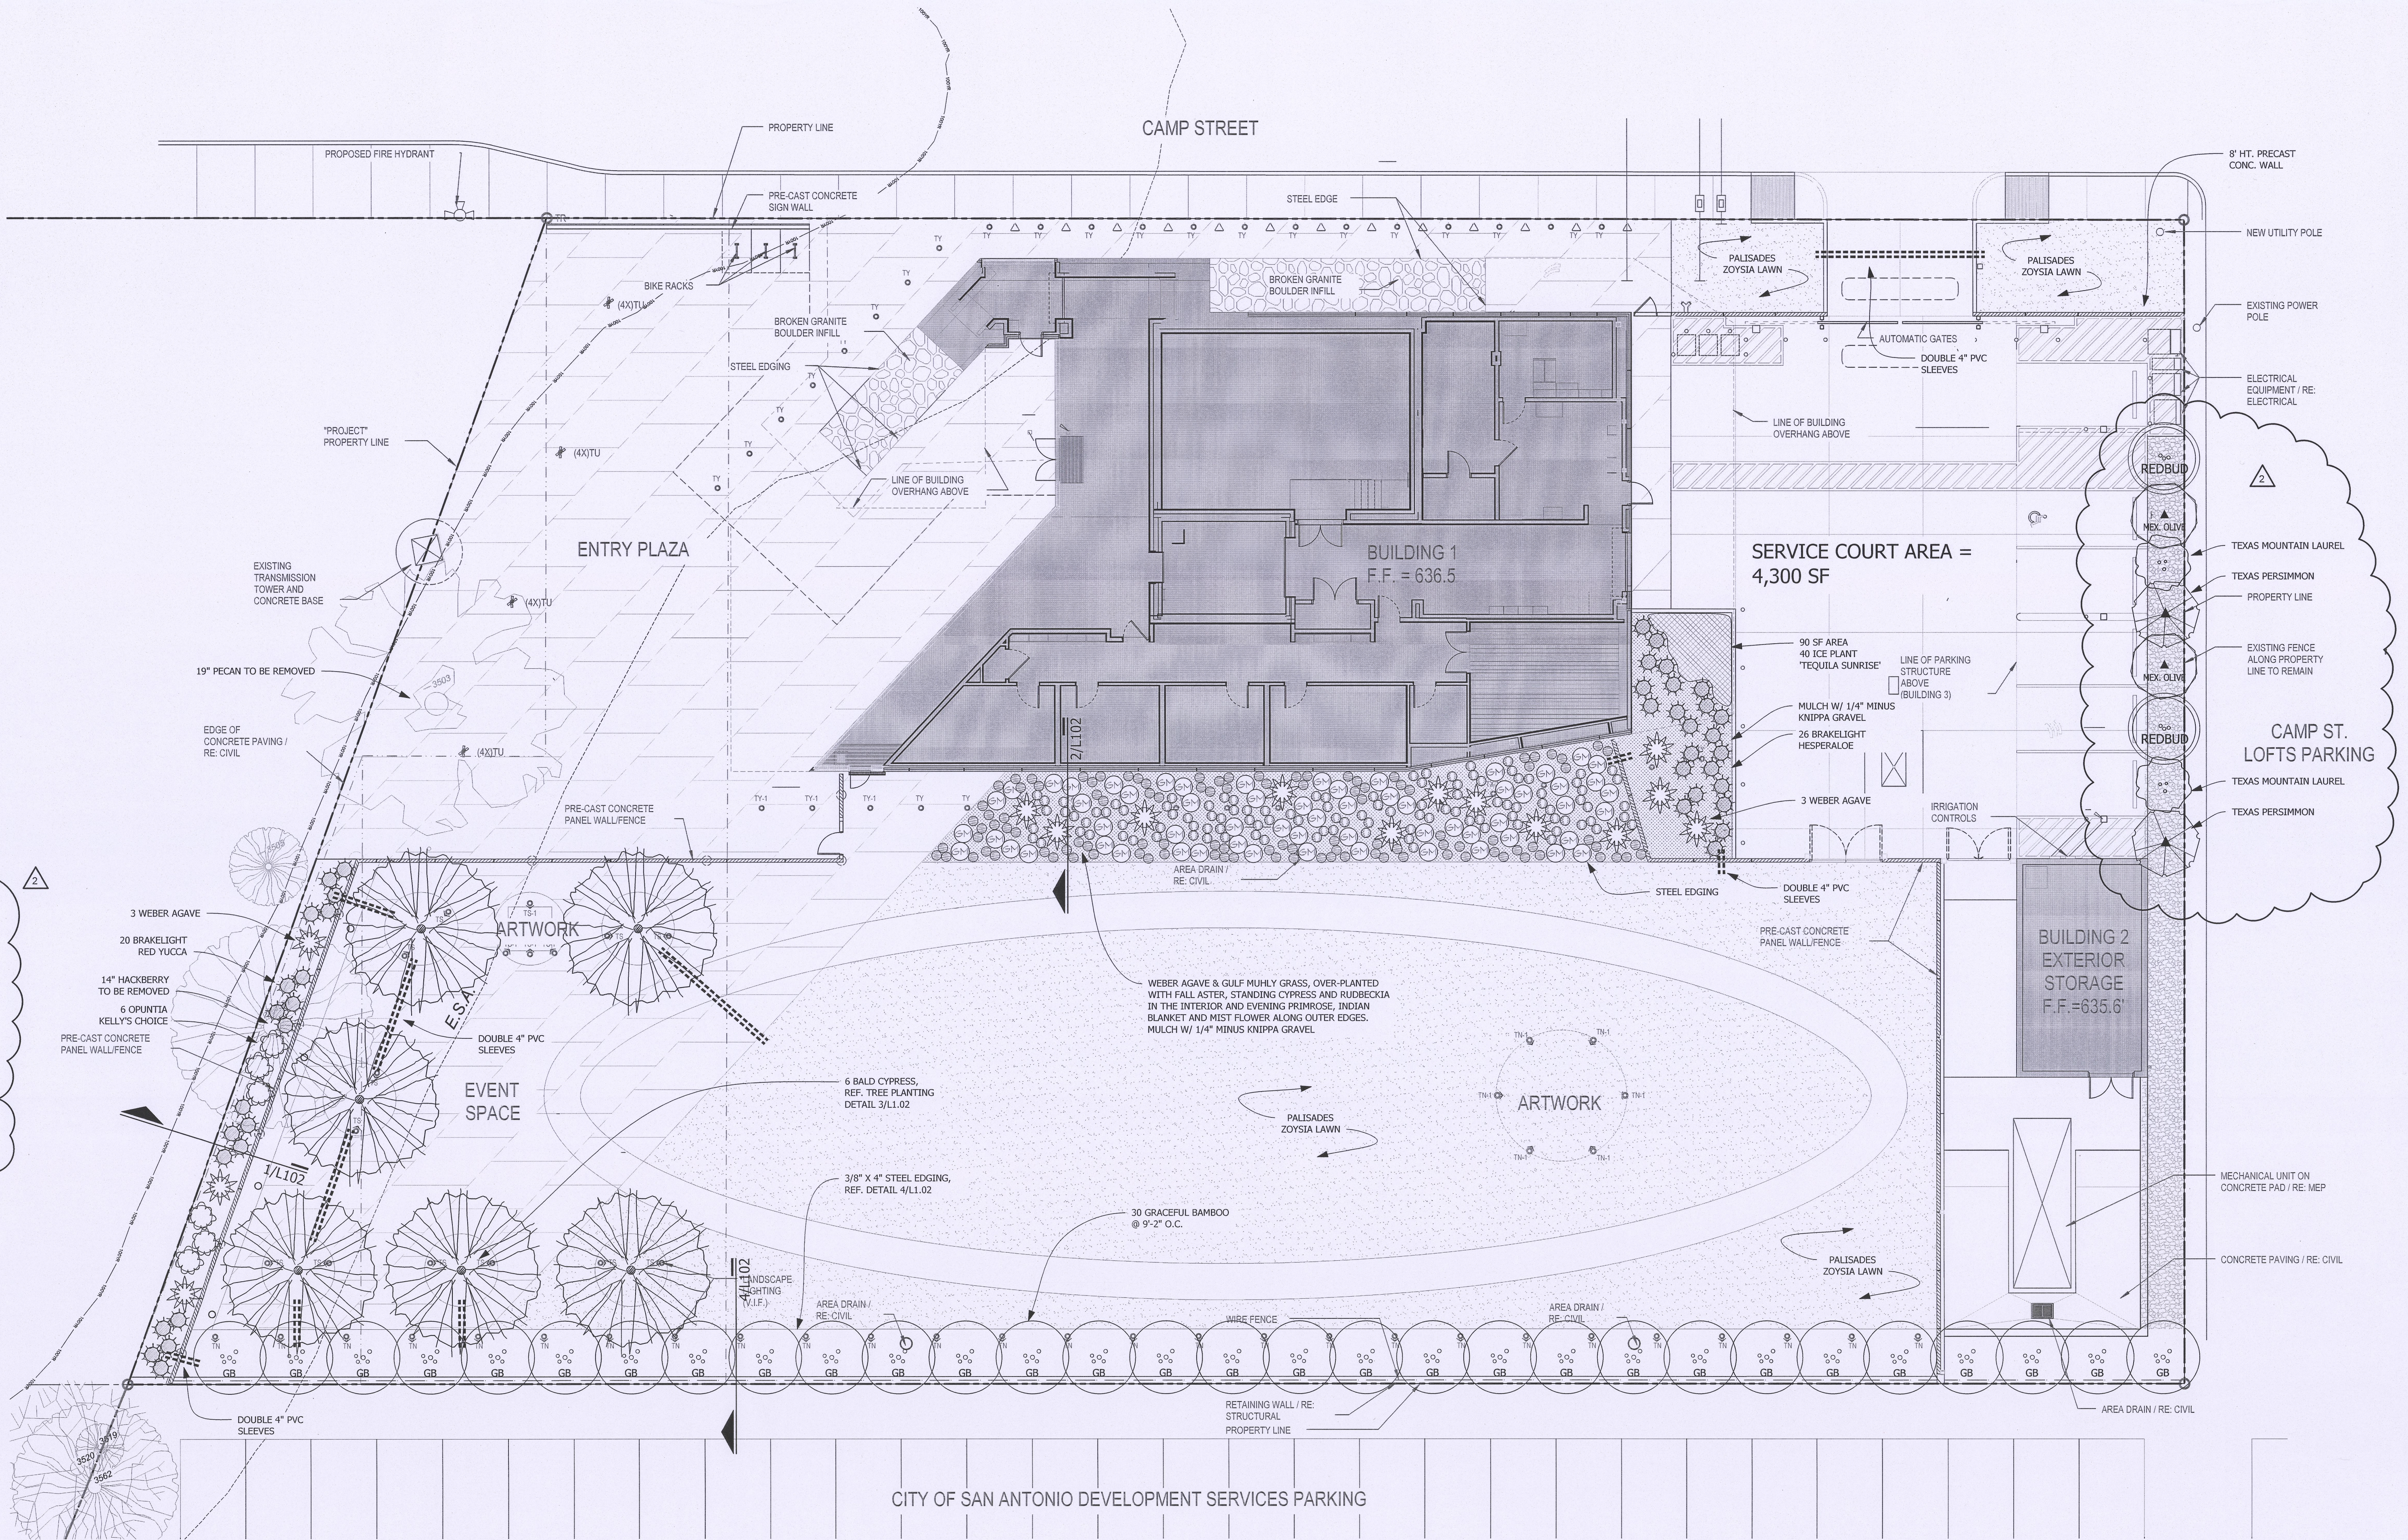

Tabulation of Points

Electives	Points
No Parking in Street Yard	
Parking Lot Shading (25%)	25 pts.
Total	25 pts.

Note:
Pace Exhibition property is zoned O-1.5
Adjacent property to the east is zoned IDZ
Adjacent property to the south is zoned C-3NA

No buffering is required.

Note:
New planting canopy area is based on the following:

Quantity	% of Total	Name	Shade Area (SF)
1	12%	Bald Cypress	875
2	22%	Tx. Mtn. Laurel	550
2	22%	Mexican Olive	550
2	22%	Tx. Persimmon	550
2	22%	Tx. Redbud	550


Total Shade Area 3,075

SERVICE COURT SHADE CALCULATIONS


Parking Lot Area (SF)	25% Min. Required Shade Area (SF)	Provided Shade Area (SF)	Provided Shade Area (%)
4,300	1,075	1,100	25%

LOT CANOPY COVERAGE CALCULATIONS


Lot Area (SF)	15% Min. Required Canopy Area (SF)	Preserved Canopy Area (SF)	New Planting Canopy Area (SF)	Provided Canopy Area (%)
67,215	10,082	8,538	3,075	17%

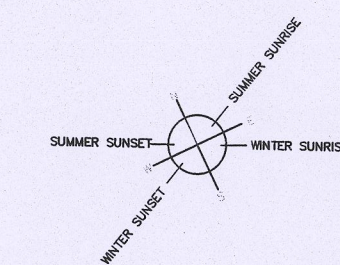

SCALE : 3/32" = 1'-0"

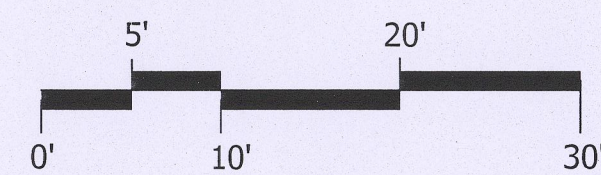

PERMIT SET

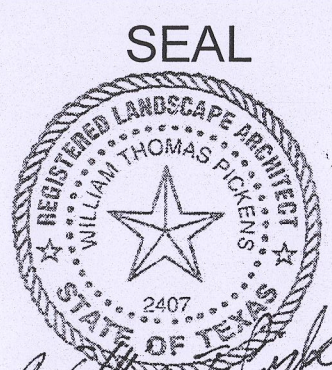

SHEET TITLE

LANDSCAPE PLANTING PLAN

PROJECT: LINDA PACE FOUNDATION - EXHIBITION SPACE
PROJECT #: 2014-16
DATE: 05-19-2017
DRAWN: WTP
APPROVED: JA