


Olive Garden

ITALIAN KITCHEN

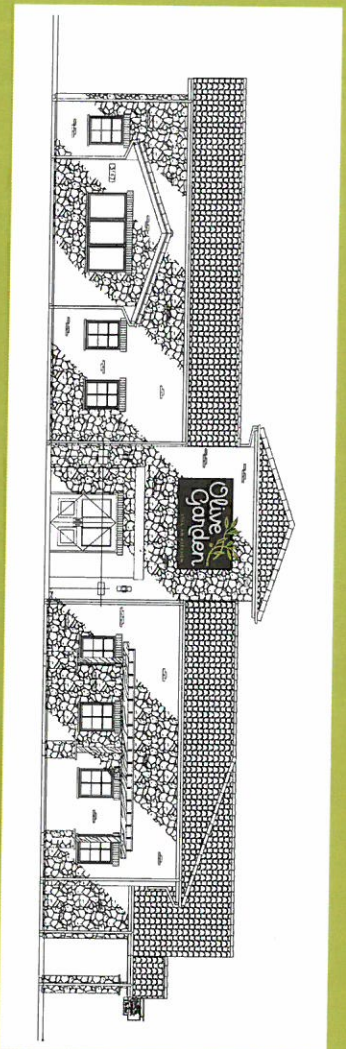

3147 S.E Military Drive
San Antonio, TX 78223

Store #TBD


September 8, 2017




Ph: 1 . 800 . 599 . 7696
Fax: 1 . 574 . 237 . 6166
www.sitenhancementservices.com

A 8-3' x 12'-0" Pylon at 20'-0" OAH: 99 SF

Site Plan
Store #TBD

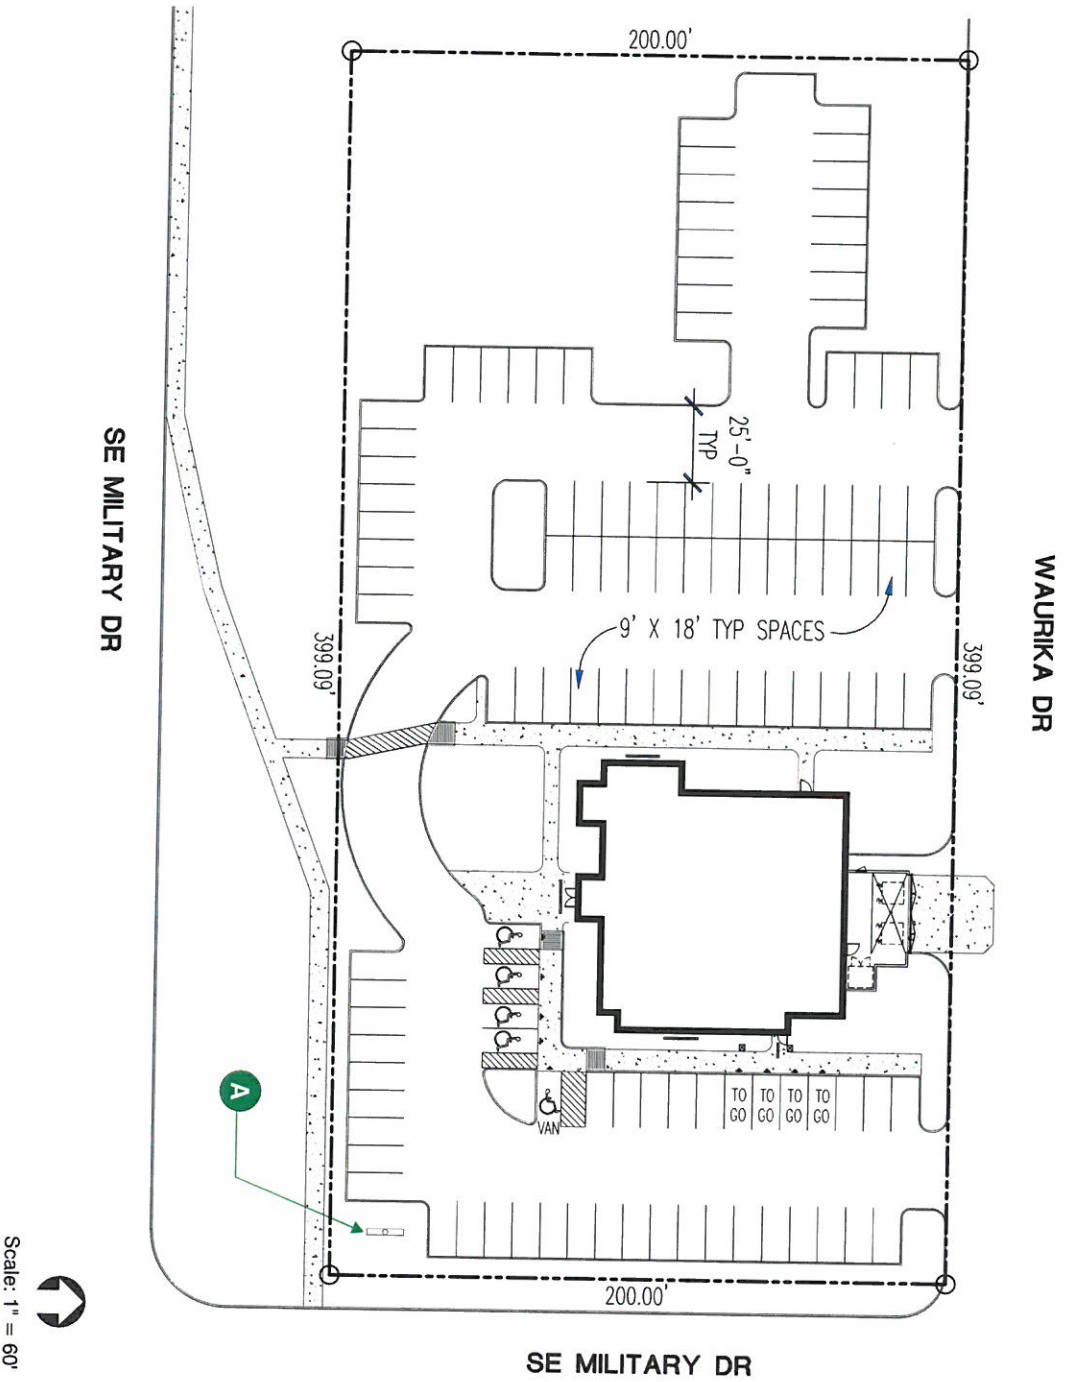

Aerial Image Store #TBD

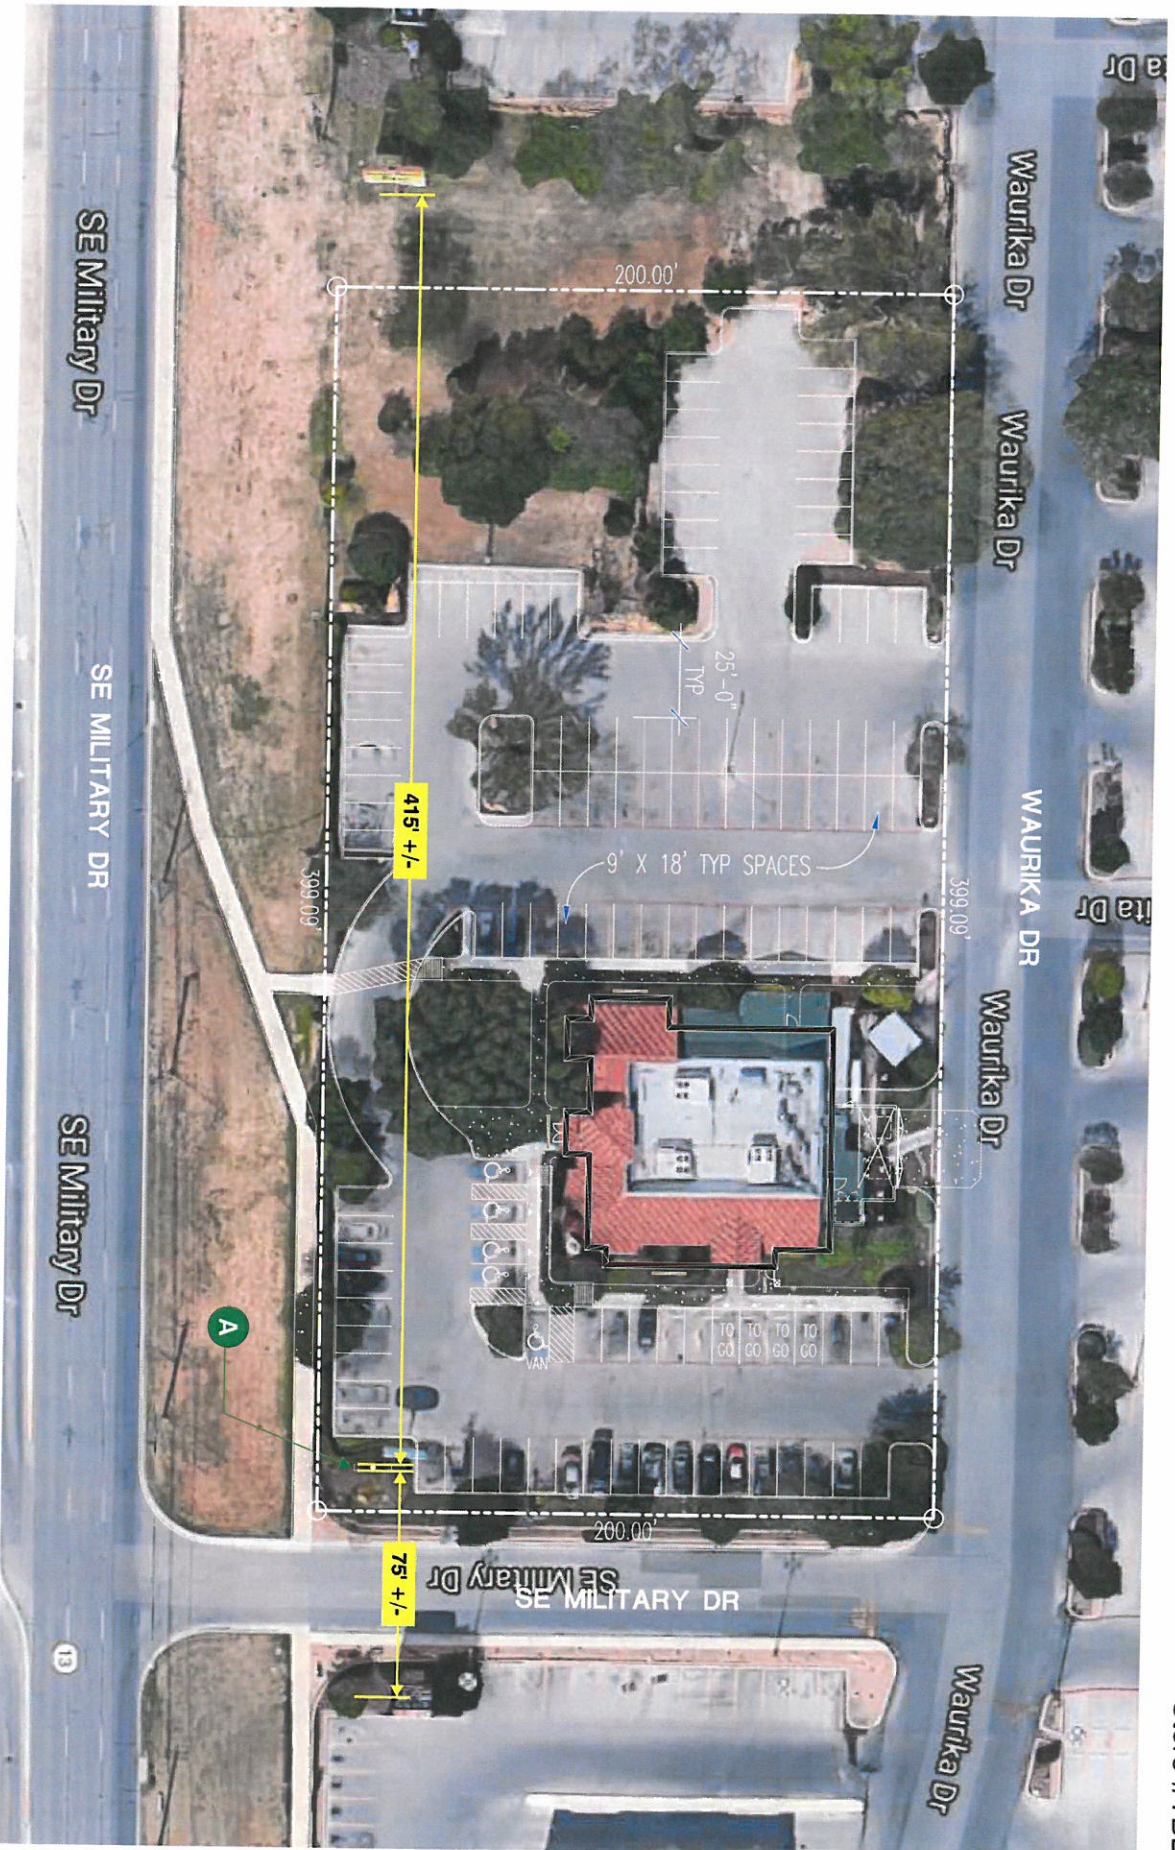

Scale: 1" = 60'




Ph: 1. 800. 599. 7696

Fax: 1. 574. 237. 6166

www.siteenhancementservices.com


100 SF Pylon at 20' OAH Store #TBD

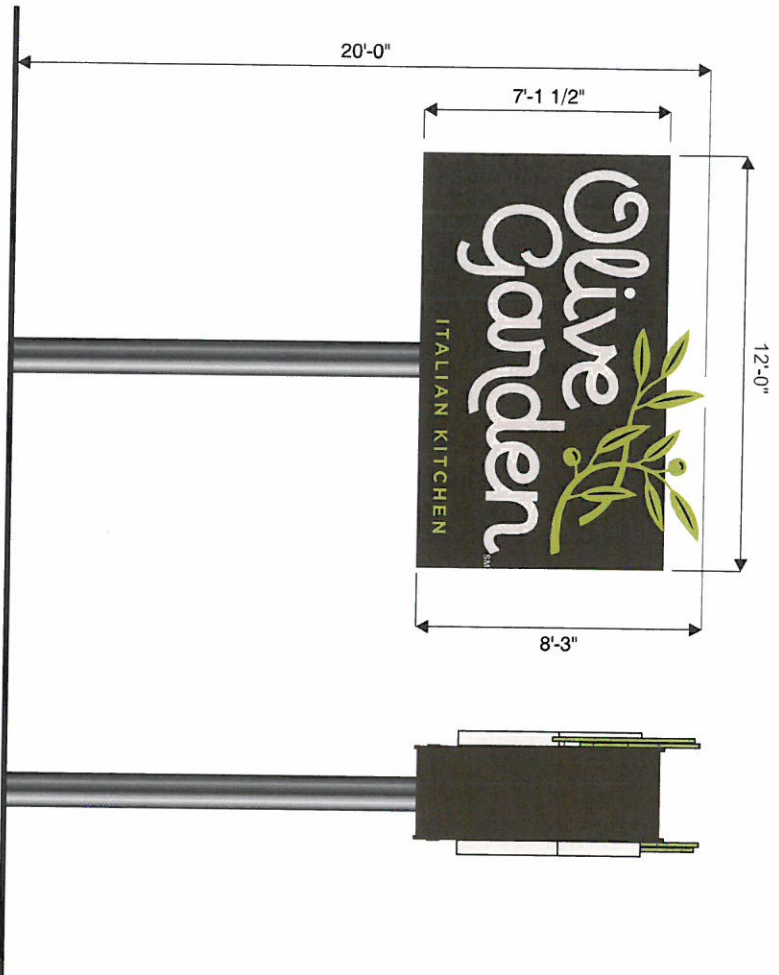



100 SF Pylon (Internally Illuminated Letters w/ LED)
Utilized Square Footage: 99.0
Scale: 3/16" = 1'



P100 Pylon Sign

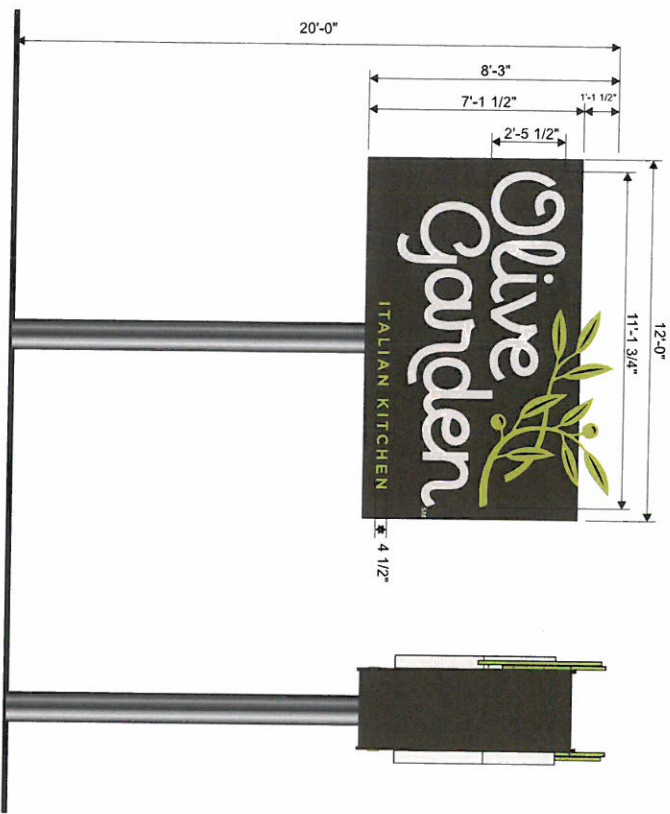


P100 - Pylon Sign - 99.0 sq ft
SCALE: 1/4" = 1'-0"

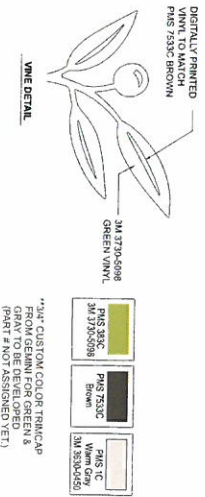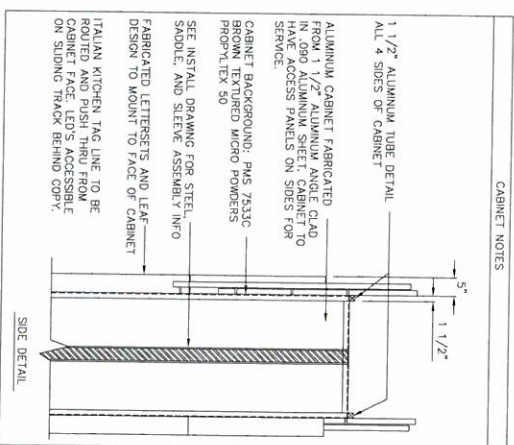

OLIVE GARDEN NOTES

- .093 WHITE/BLACK ALUM BACKS
- .030 ALUM RETURNS STAMPED
- K-LATH SCREENS
- 3/4" GEMINI WARD GREY TRIM/CAP
- .177 WHITE 5010 FACES
- WFOO, BY PLASTITE
- STAINLESS STEEL TRANSLUCENT VINYL 3M 3770-6098 GREEN
- GEMINI LEADS
- GEMINI RETURNS, SCREWS AND BOLTS TO BE PMS 1C BROWN GREY

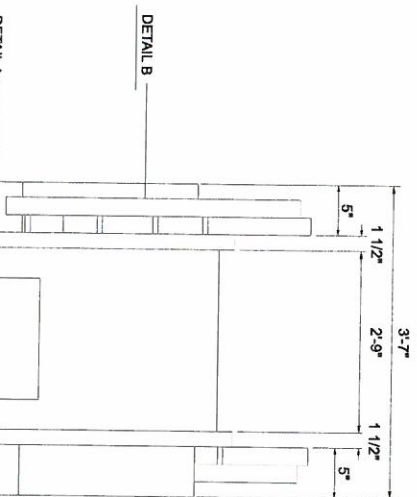

ACCESS DOORS ON EACH SIDE AS REQD

VINE NOTES

- .060 WHITE/BLACK ALUM BACKS
- 1 1/2" .050 ALUM STAMPED RETURNS
- K-LATH SCREENS
- 1 3/4" STAINLESS STEEL TRIM/CAP
- PMS 7513C BROWN
- 3/4" GEMINI TRIM/CAP
- GEMINI LEADS
- .177 WHITE 5010 FACES
- WFOO, BY PLASTITE
- STAINLESS STEEL TRANSLUCENT VINYL 3M 3770-6098 GREEN
- GEMINI LEADS
- GEMINI RETURNS, SCREWS AND BOLTS TO BE PMS 353C GREEN




ITALIAN KITCHEN NOTES


- .060 WHITE/BLACK ALUM BACKS
- 1 1/2" .050 ALUM STAMPED RETURNS
- K-LATH SCREENS
- 1 3/4" STAINLESS STEEL TRIM/CAP
- PMS 7513C BROWN
- 3/4" GEMINI TRIM/CAP
- GEMINI LEADS
- .177 WHITE 5010 FACES
- WFOO, BY PLASTITE
- STAINLESS STEEL TRANSLUCENT VINYL 3M 3770-6098 GREEN
- GEMINI LEADS
- GEMINI RETURNS, SCREWS AND BOLTS TO BE PMS 353C GREEN



[illegible]

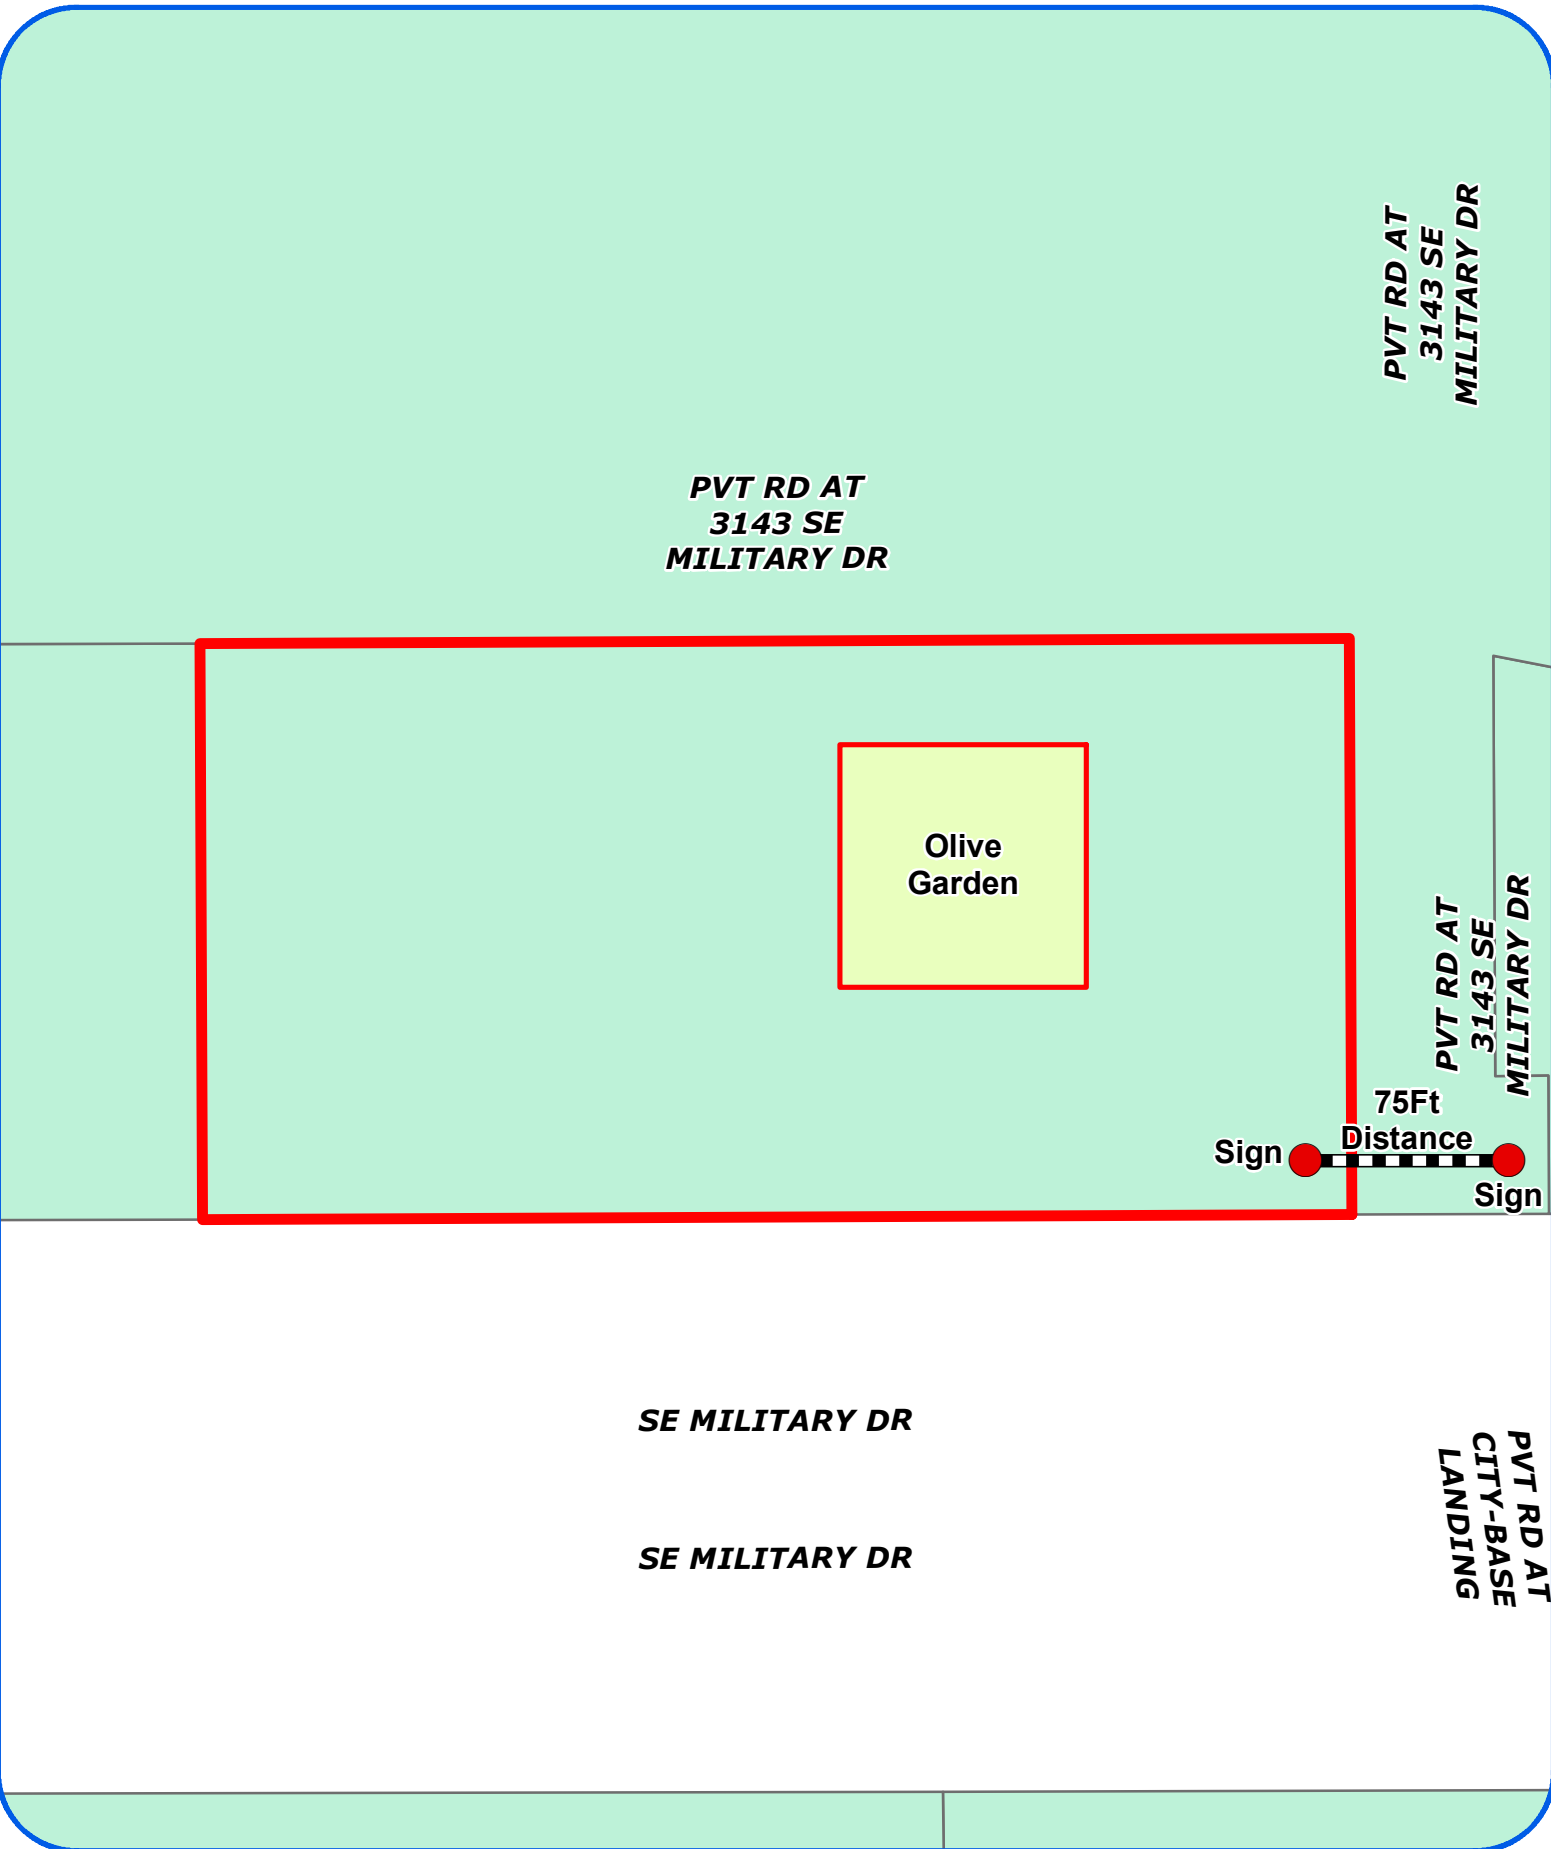

Board of Adjustment
Plot Plan for
Case No A-18-006

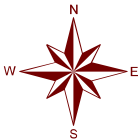

"NOT TO SCALE,
FOR ILLUSTRATIVE PURPOSES ONLY"
Council District: 3

3131 SE Military Dr

Development Services Department
City of San Antonio

Photos
Subject Property – 3147 S.E. Military Drive



Subject Property – 3147 S.E. Military Drive



Neighboring property



Neighboring property

