


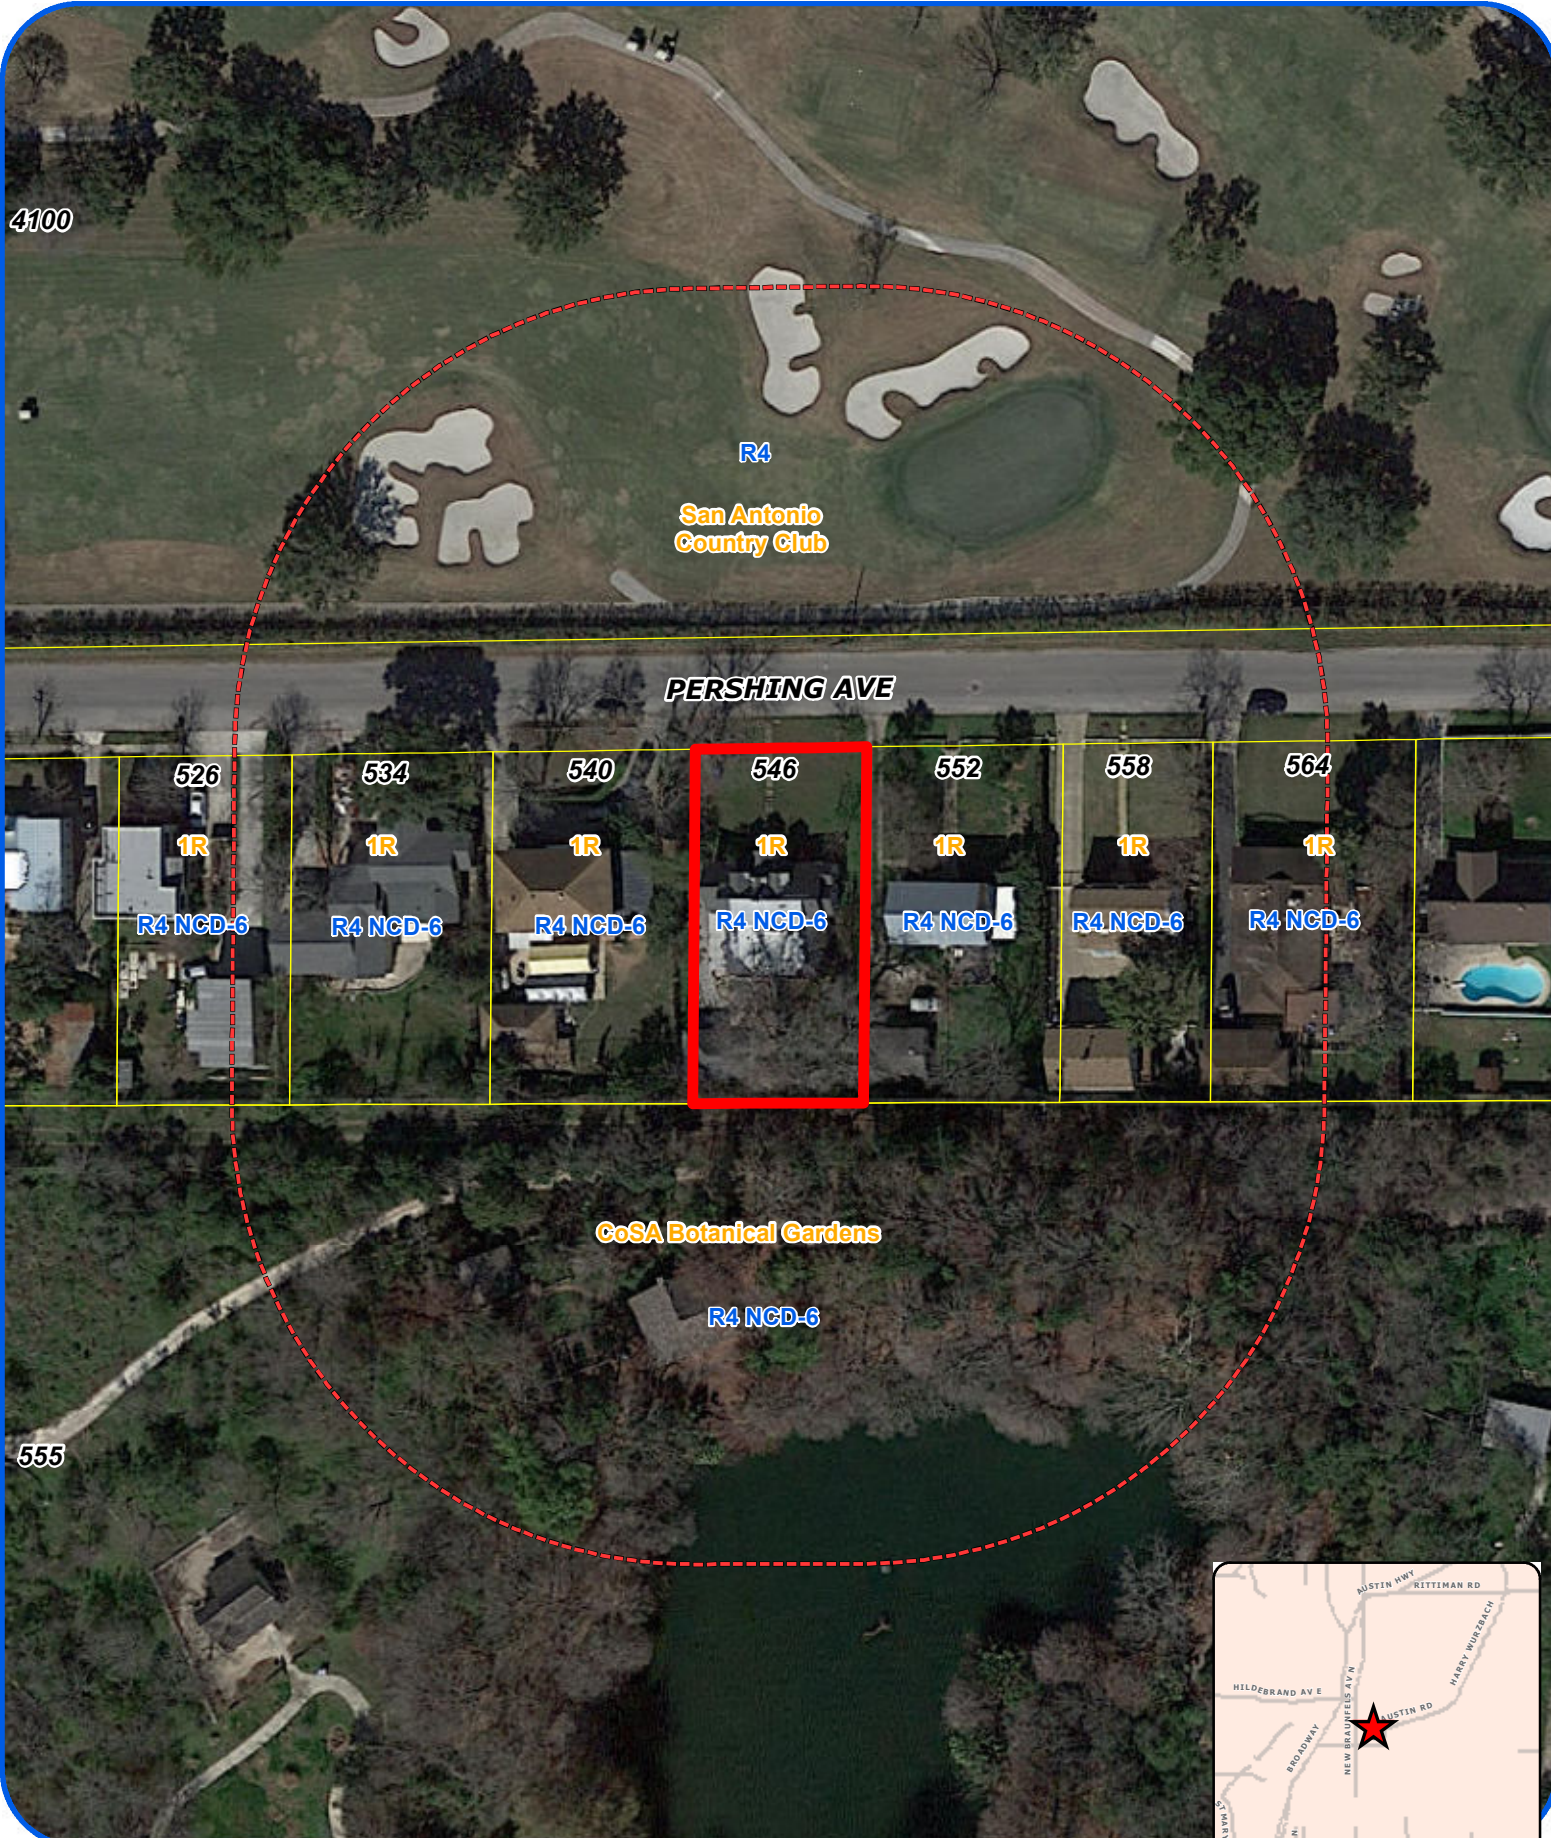

Board of Adjustment
Notification Plan for
Case No A-18-029



- San Antonio City Limits
- Subject Property
- 200' Notification Boundary
- Council District: 2



"NOT TO SCALE,
 FOR ILLUSTRATIVE PURPOSES ONLY"
 Development Services Department
 City of San Antonio

PERSHING AVE

Proposed House

Proposed House

Board of Adjustment
Plot Plan for
Case No A-18-029




"NOT TO SCALE,
FOR ILLUSTRATIVE PURPOSES ONLY"
Council District: 2


546 Pershing Ave

Development Services Department
City of San Antonio

LOCKRIDGE RESIDENCE

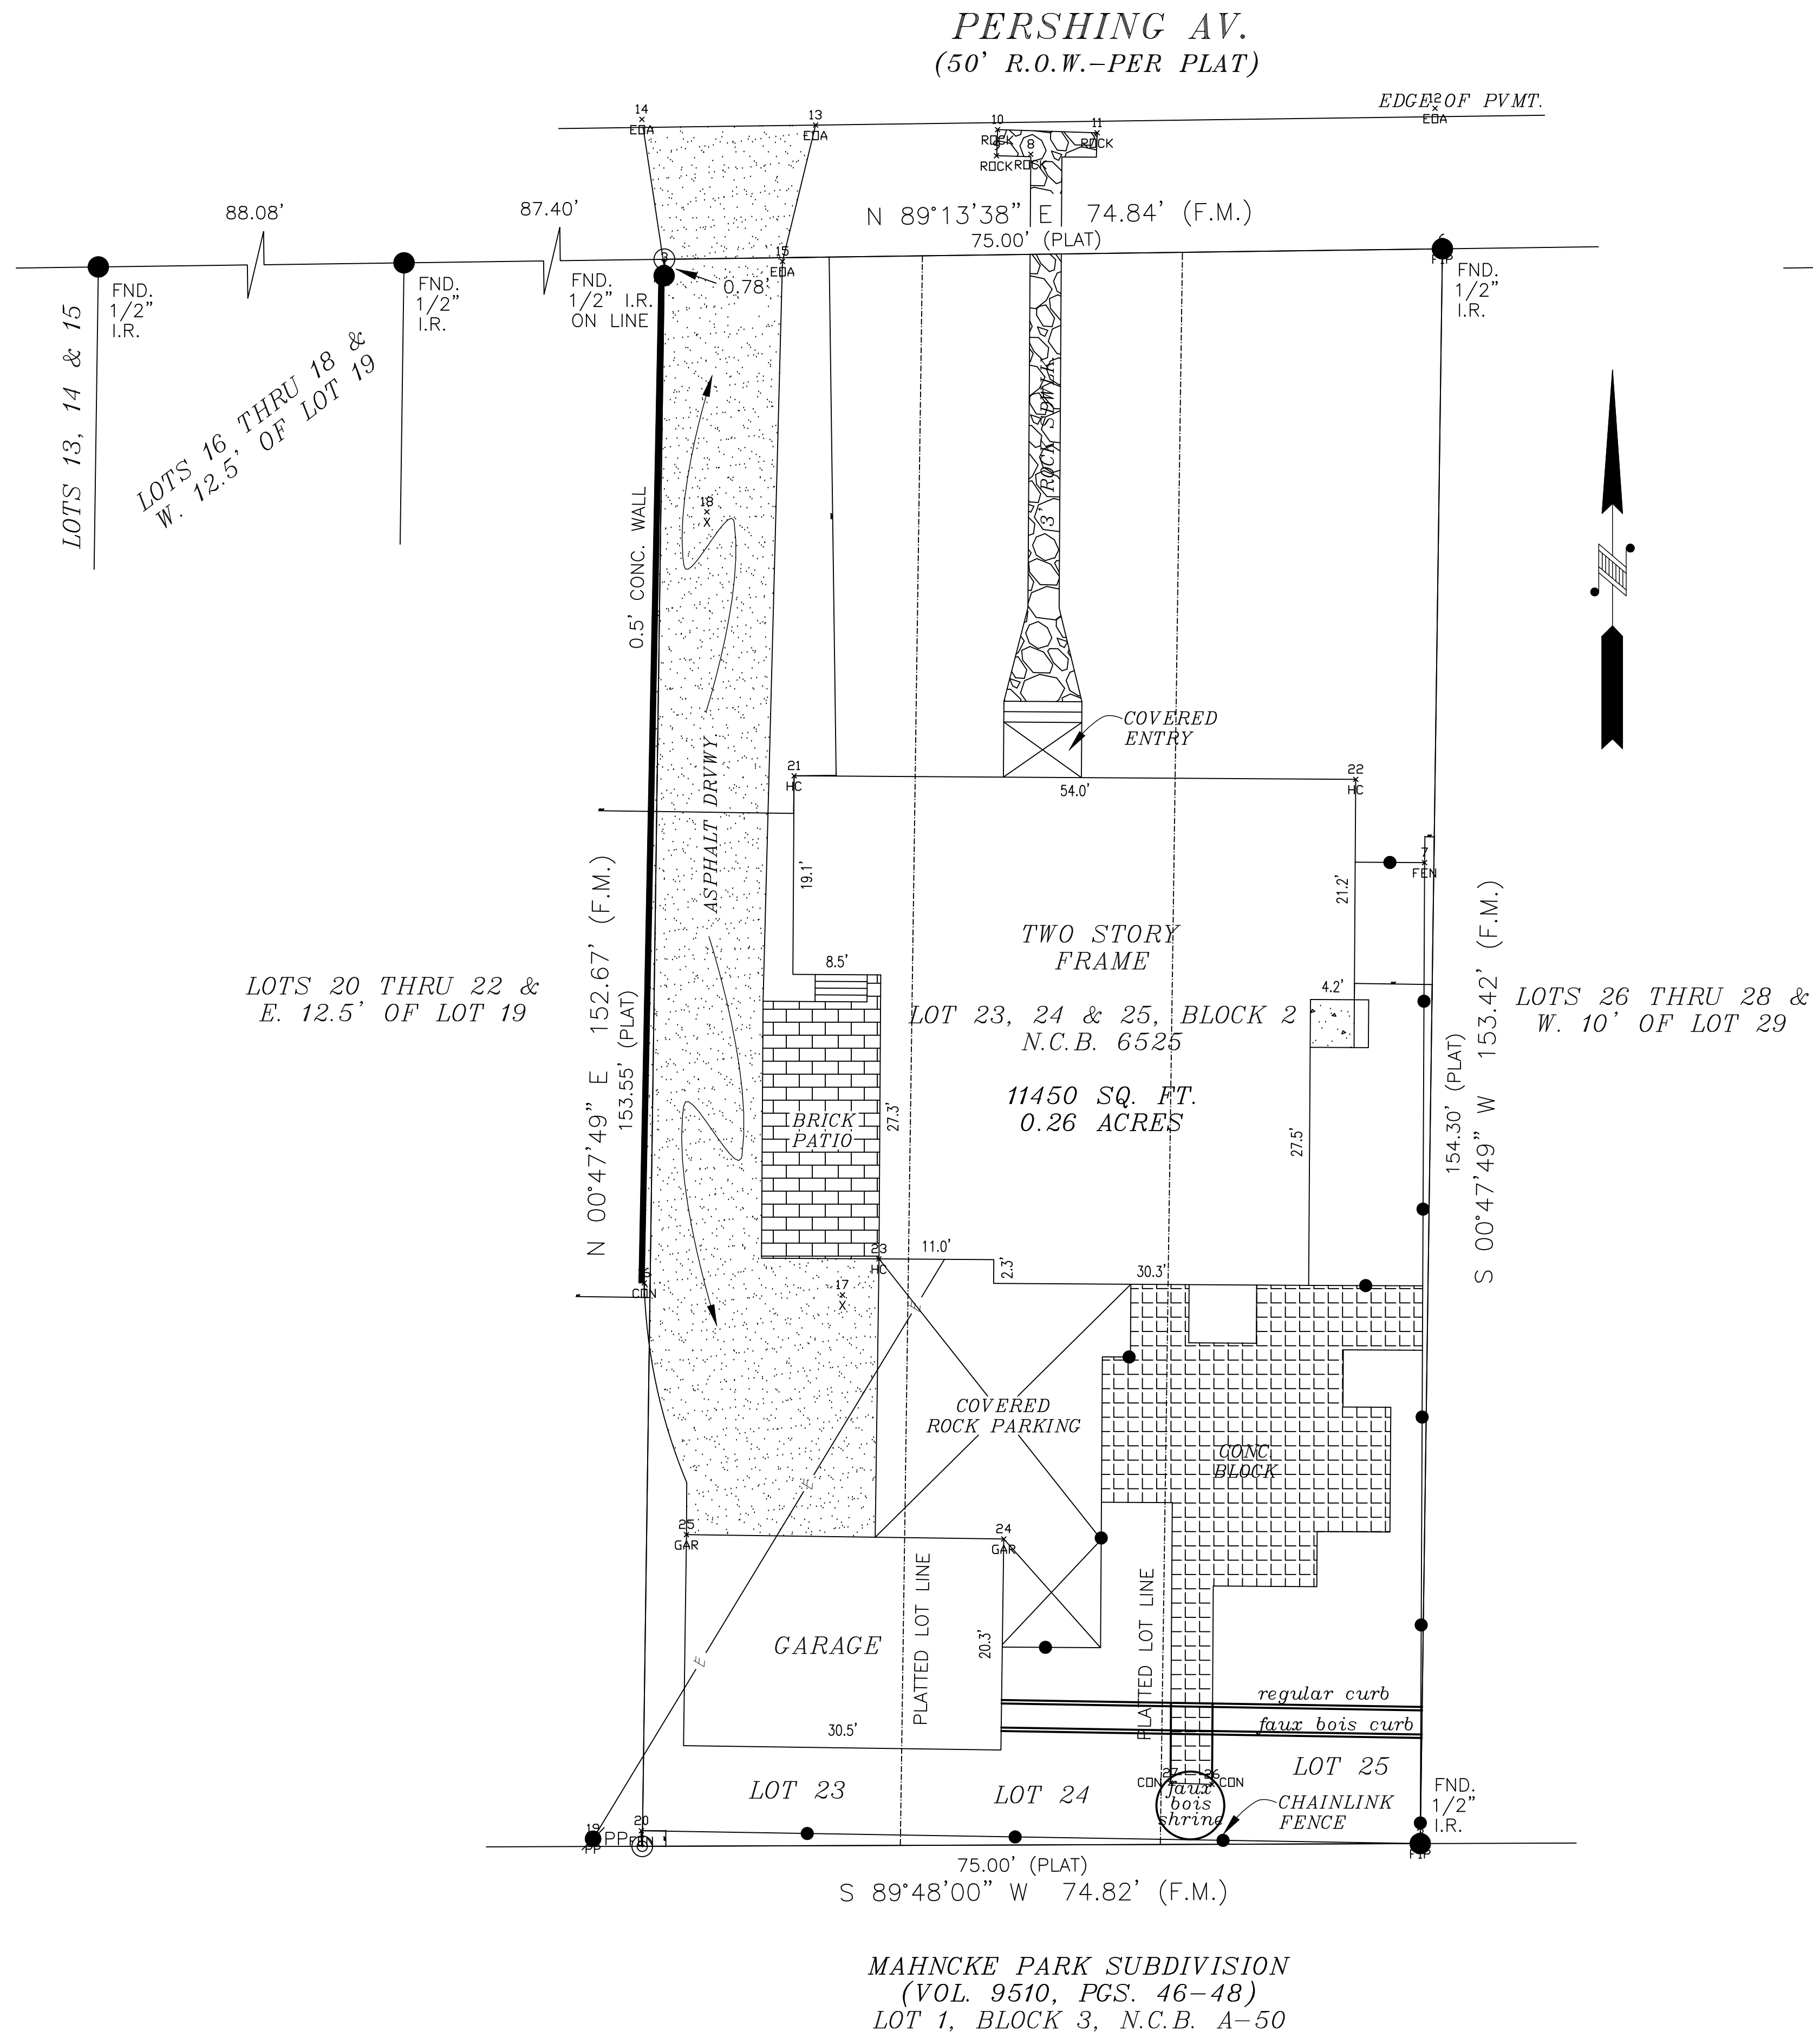

EXISTING SITE PLAN

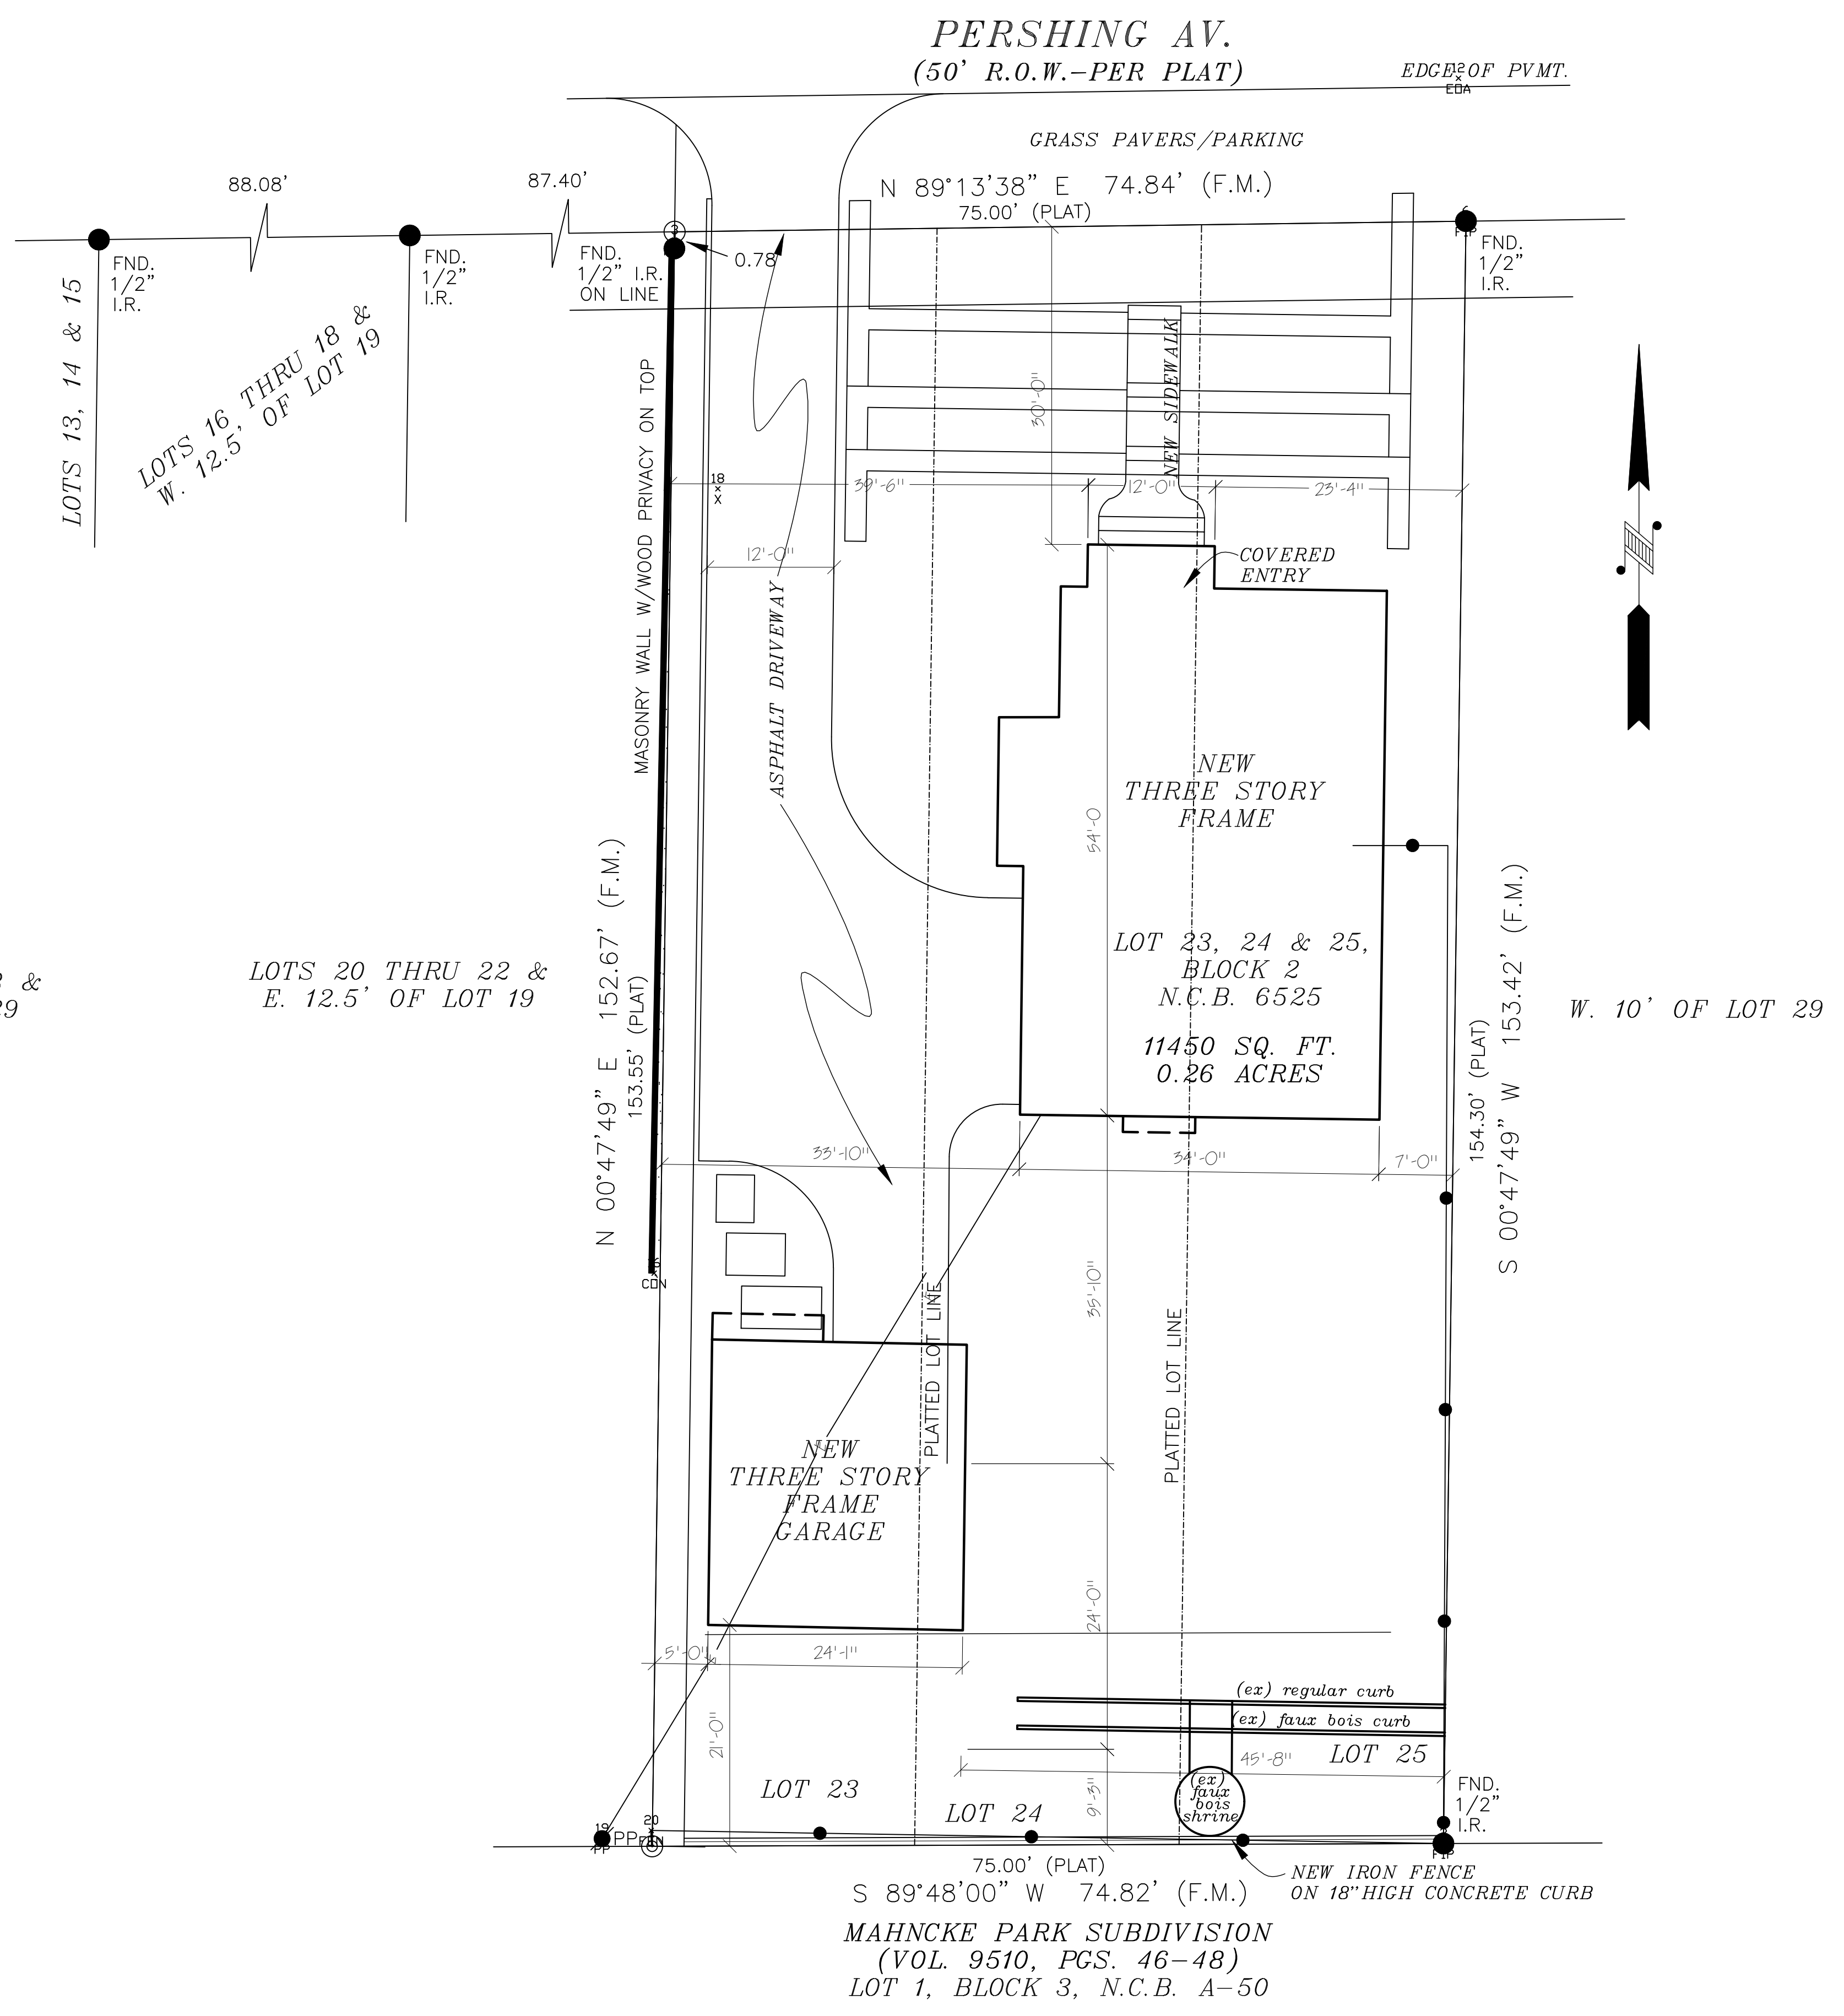

NEW SITE PLAN
OPTION 1

THESE DRAWINGS ARE BASED ON IDEAS FROM THE CUSTOMER AND THE DESIGNER. ALL LOCATIONS AND DIMENSIONS ARE TO BE FIELD-VERIFIED BY THE CUSTOMER AND CONTRACTOR PRIOR TO START OF WORK.

LOCKRIDGE RESIDENCE

NOT FOR CONSTRUCTION

CLIENT: MICHAEL & ASHLEY LOCKRIDGE
ADDRESS: 546 PERSHING AVE.
CITY/STATE: SAN ANTONIO, TX 78209

FILE: LOCKRIDGE6-6
DATE: 02 FEB 17
DRAWN BY: PAT
REVISIONS:

CUSTOM
DESIGNS

28991 IH10 WEST, STE 280 BOERNE, TX 78006 (210) 698-7806

A-18-029
Subject Property – 546 Pershing Avenue



Streetscape (View to West)



Streetscape (View to East)



Subject Property



View from Subject Property

