


Stephen J. Kramer
ARCHITECTURE DESIGN

Address: 6185 Camp Bullis Road
Current Zoning: "R-20 MLOD MSAO AHOD"
Requested Zoning: "O-2S MLOD MSAO AHOD"
with a Specific Use Authorization for a Daycare
Facility and "O-1 MLOD MSAO AHOD"
Current Future Land Use Designation: Country Tier
Requested Future Land Use Designation: Suburban
Tier
Acreage: 4.382 total (3.684 acre for "O-2S" and 0.698
ares for "O-1")
Proposed Use: Daycare Facility

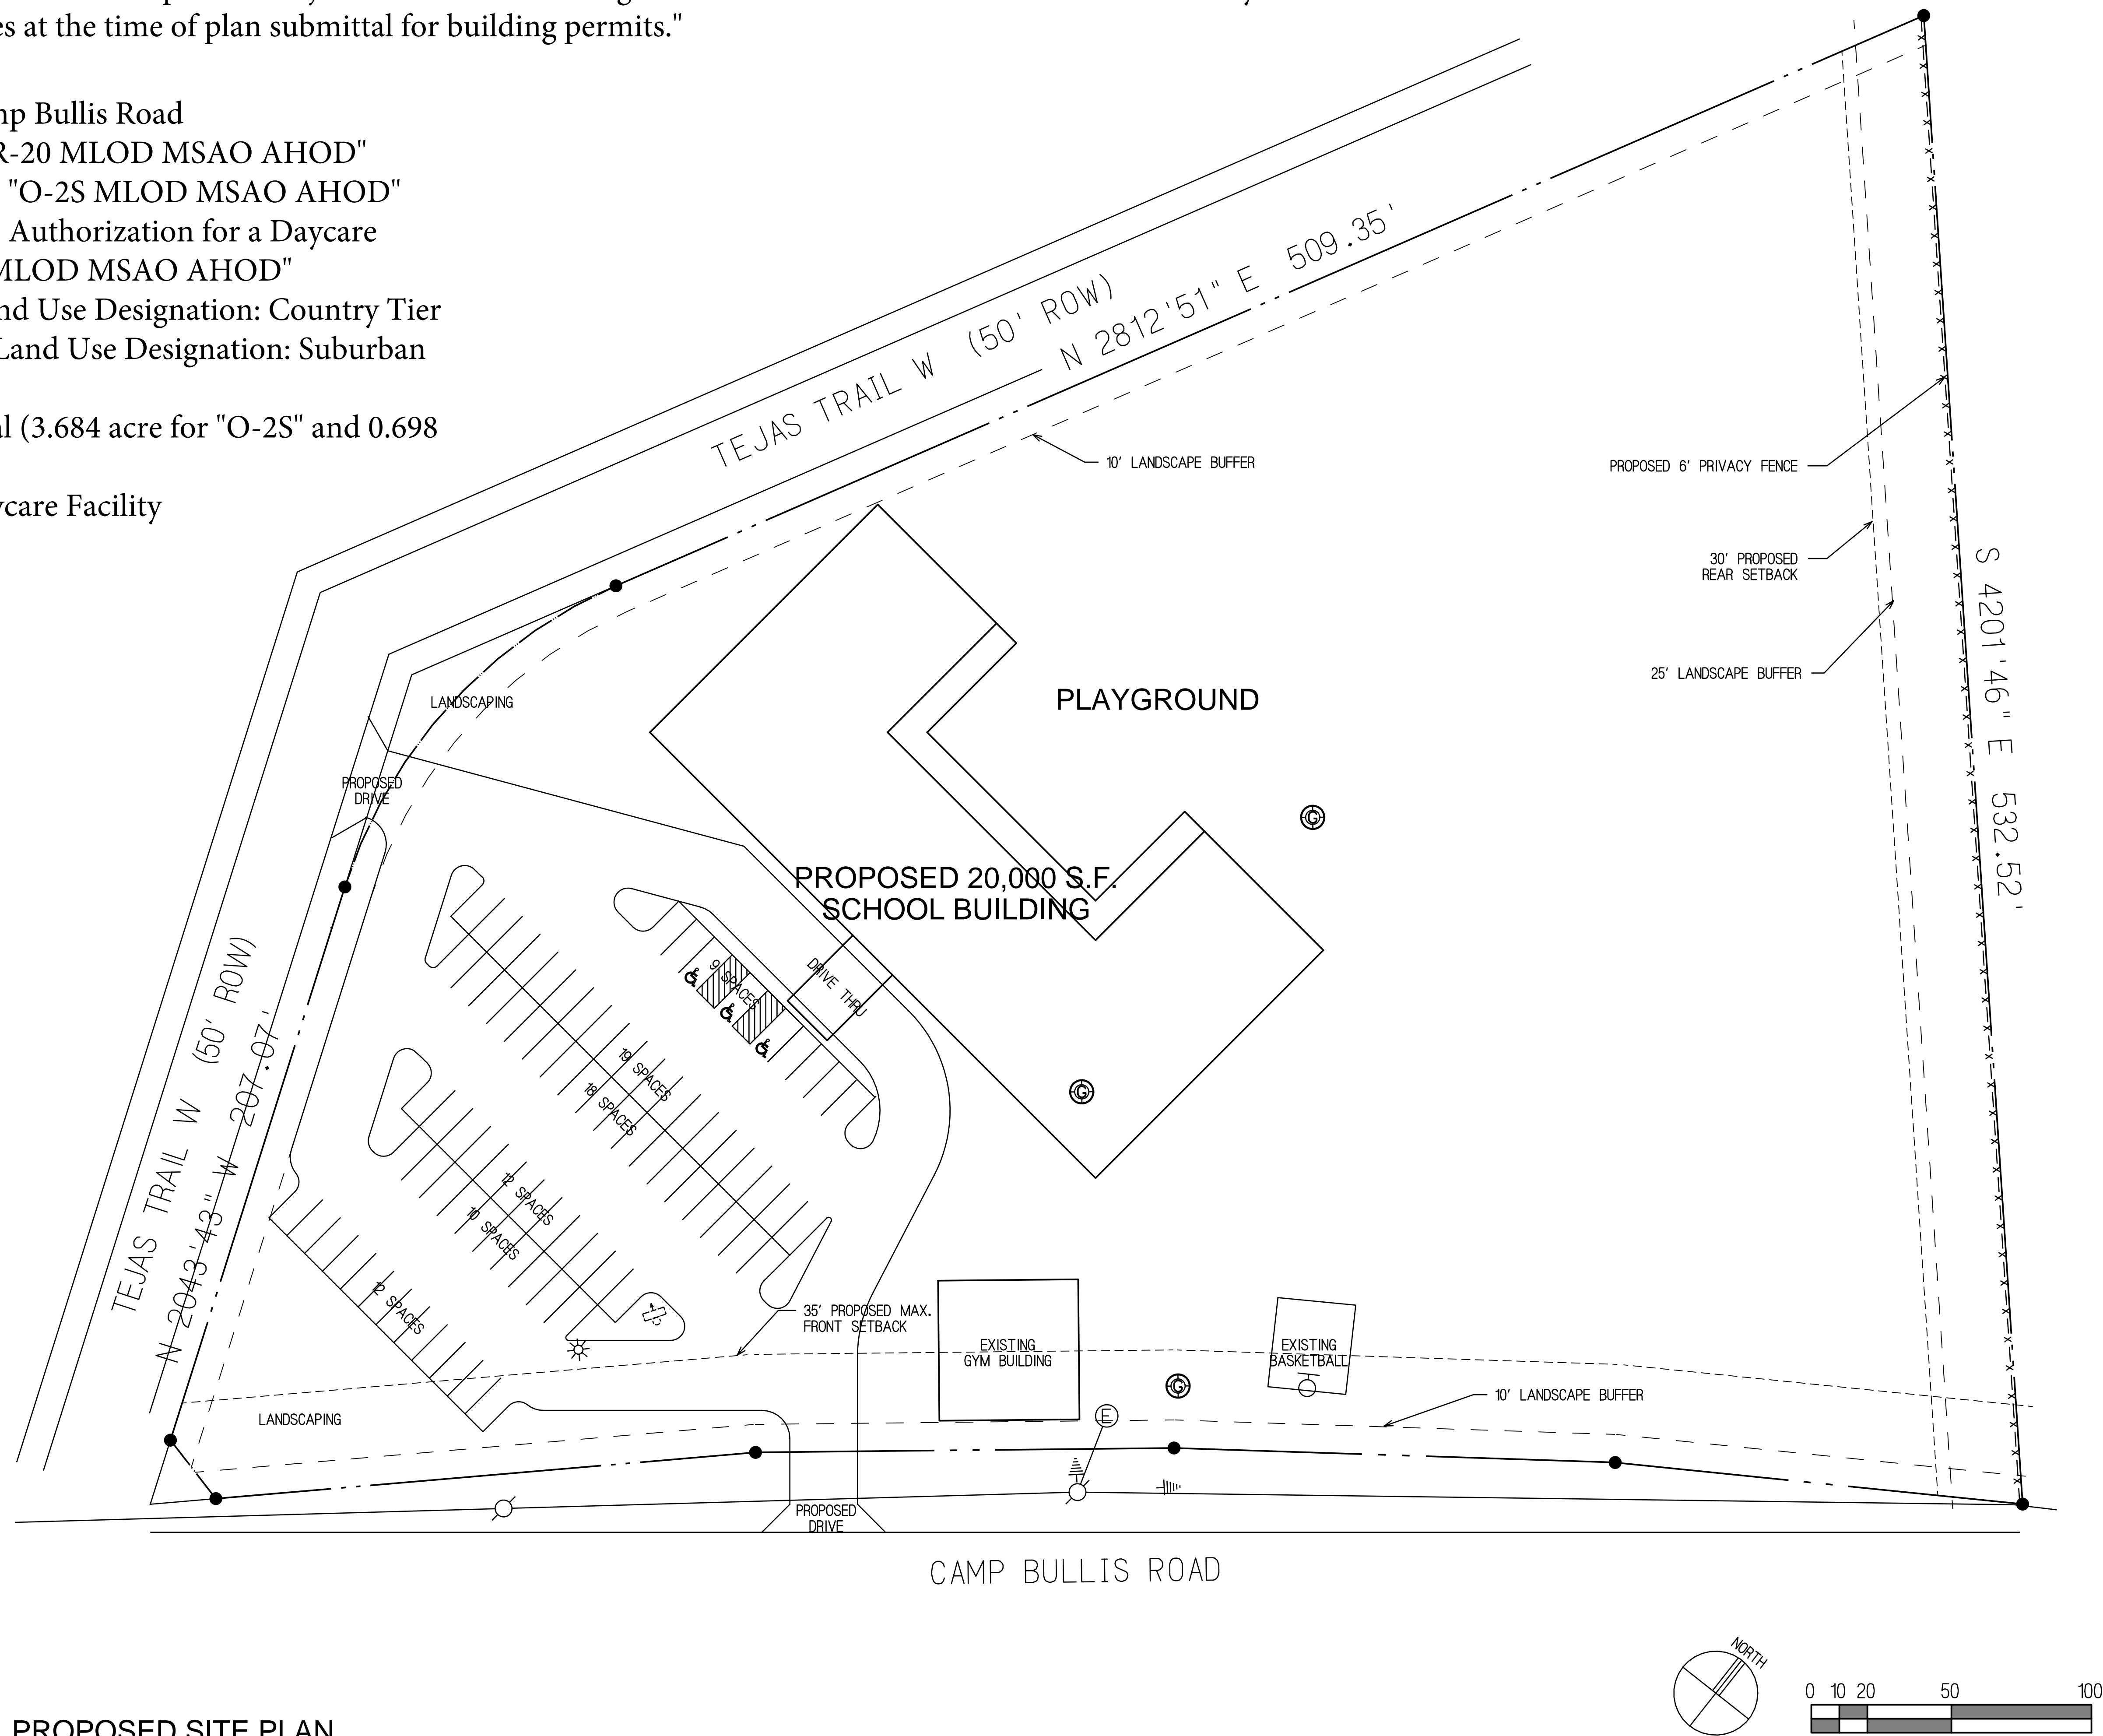

PINEAPPLE SCHOOL III
CAMP BULLIS ROAD AT TEJAS TRAIL
SAN ANTONIO, TEXAS 78257



JOB NO. : 1812
SCALE : AS NOTED
DRAWN BY : SJK
DATE : 3-27-2018
REVISIONS :

SHEET :

OF : *