


Z2018235/18072


Proposed Rezoning from C-3 NA and C-3 NA H AHOD to IDZ H
(Lots 11 & 12 only) AHOD with no more than 9 single-family units

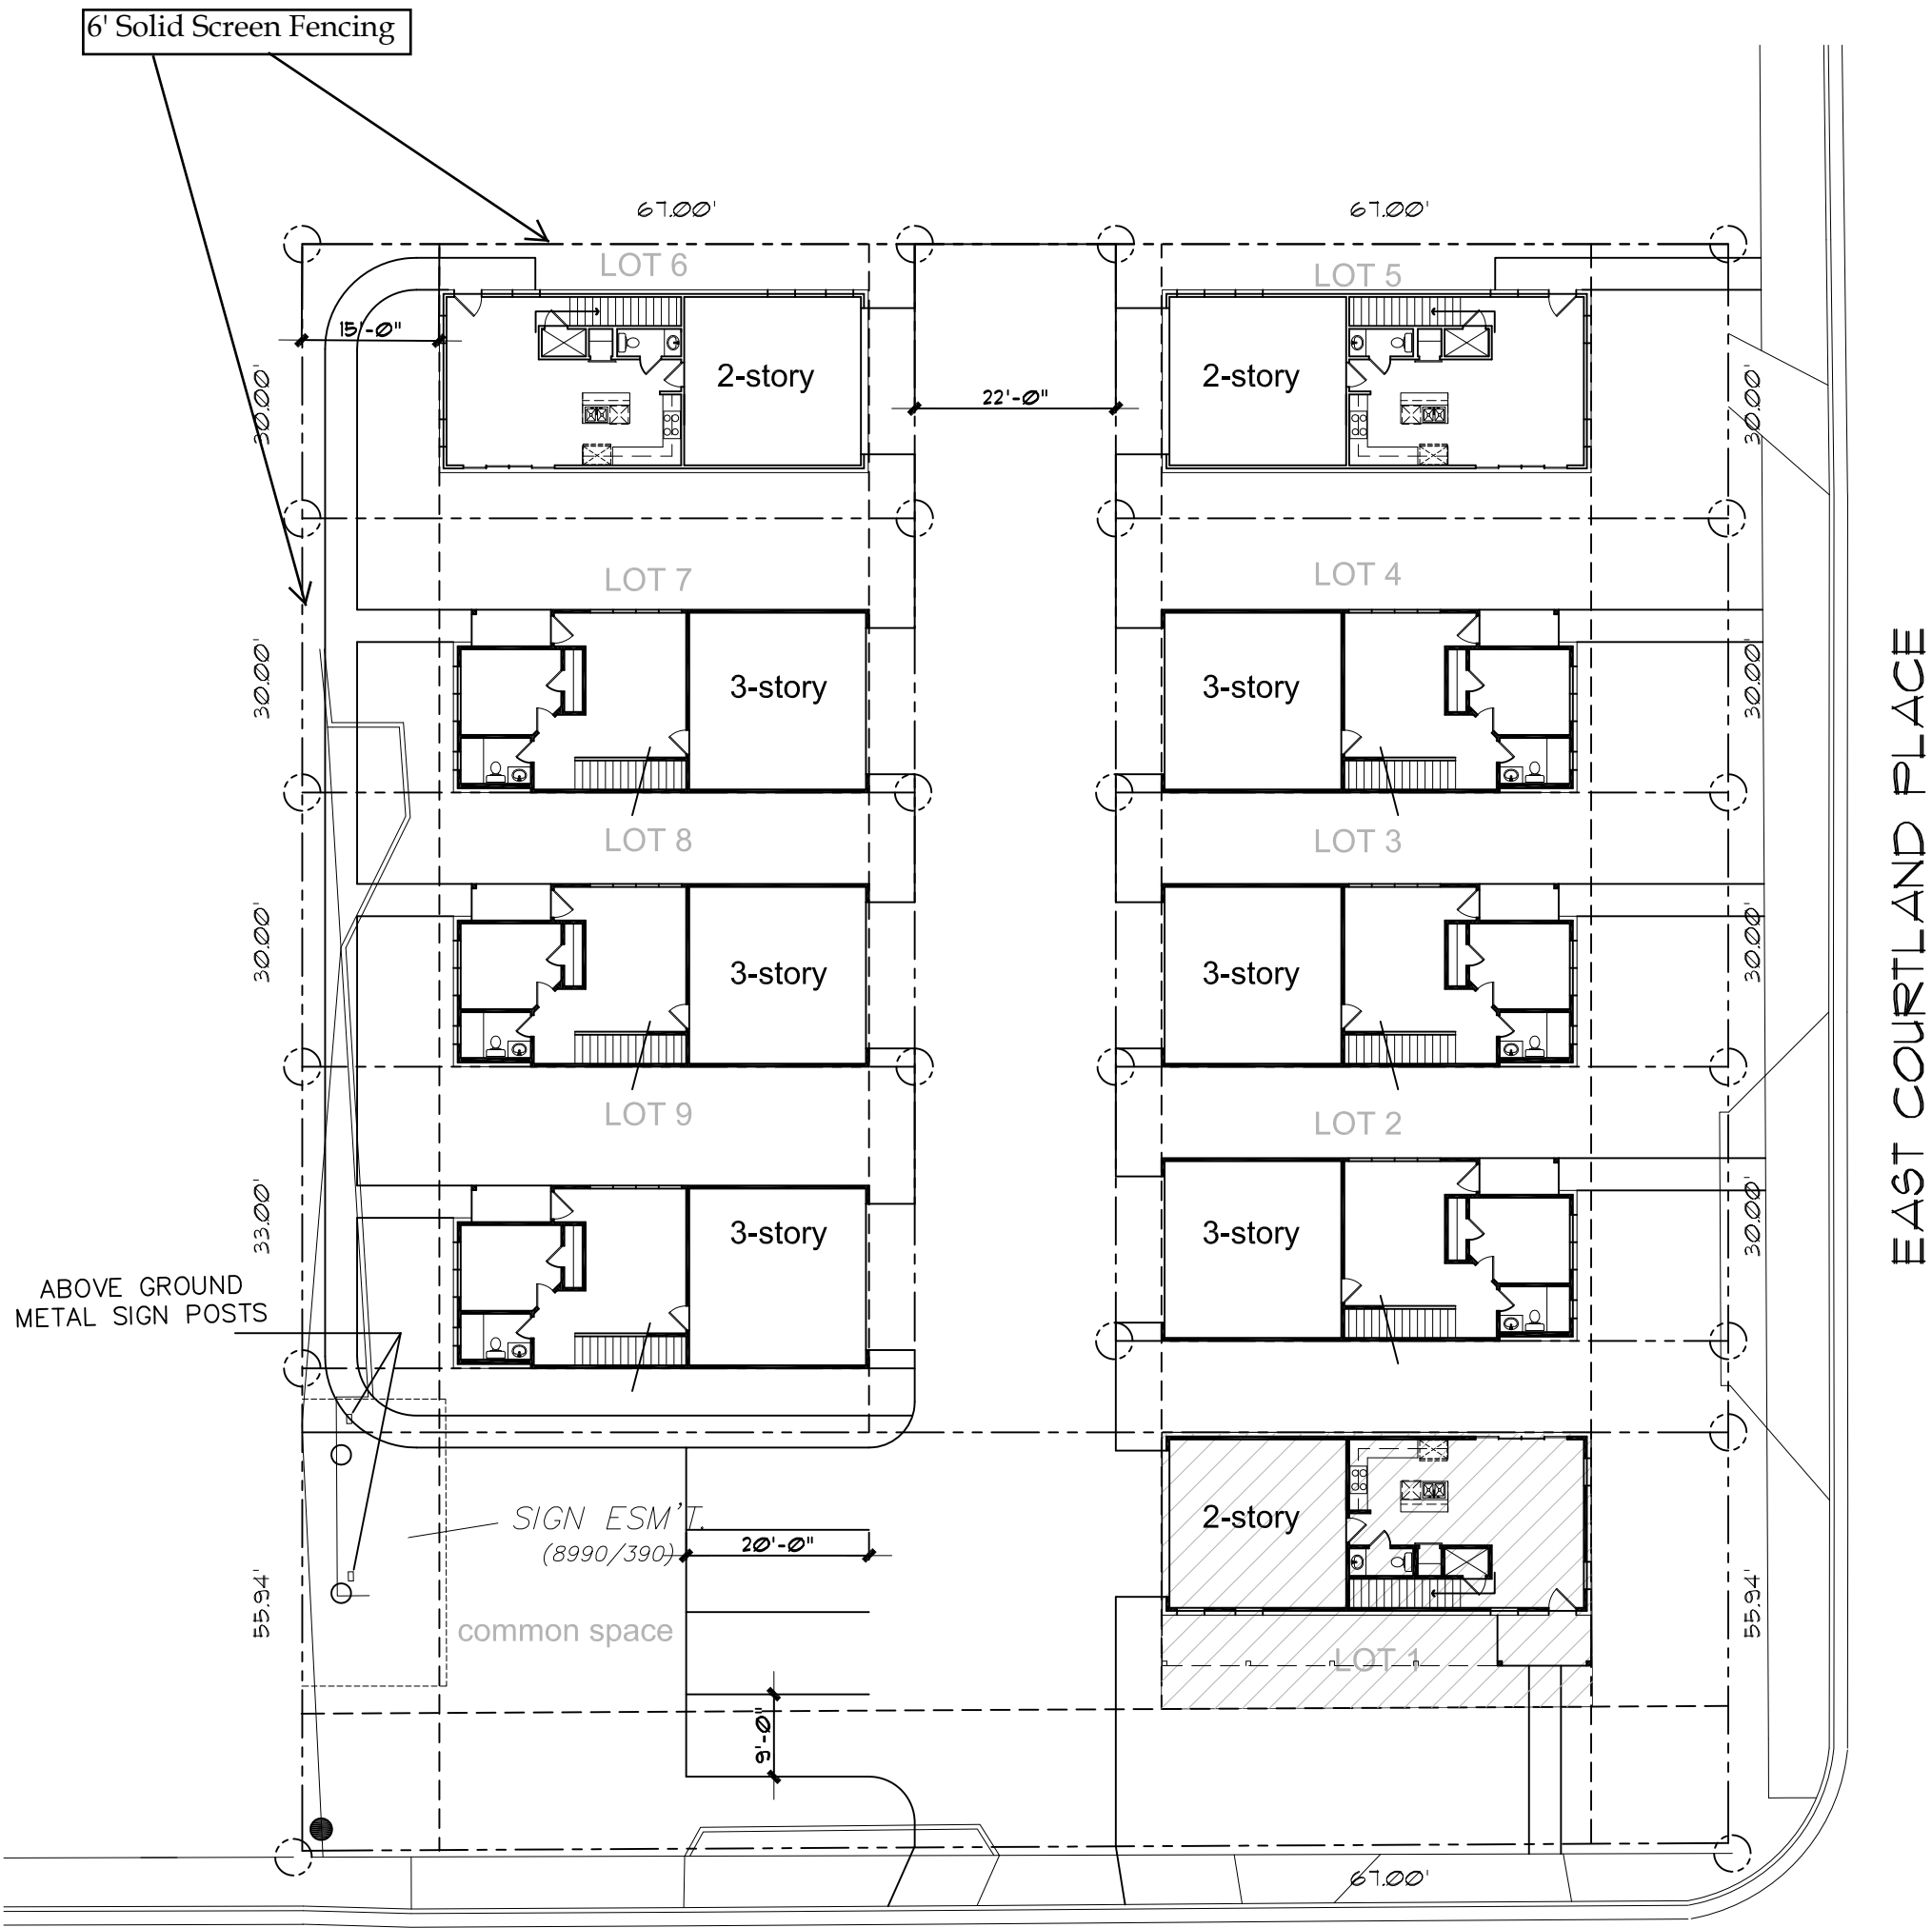

Proposed Impervious Cover: 24,000 SF

PLOT PLAN

LOT: 11,12,13 AND 14 BLK: 5
BEXAR COUNTY, TEXAS

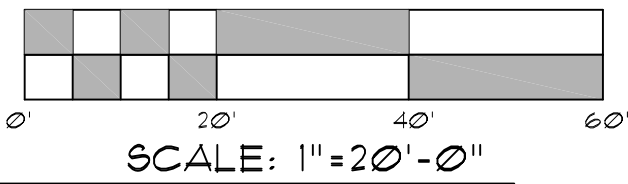

I, Tom Honigblum of Midtown Restorations, LLC, the property owner, acknowledge that this site plan submitted for the purpose of rezoning this property is in accordance with all applicable provisions of the Unified Development Code. Additionally, I understand that the City Council approval of a site plan in conjunction with a rezoning case does not relieve me from adherence to any/all City adopted Codes at the time of plan submittal for building permits.