


Date: Jun 21, 2018, 3:47pm User ID: vfrasilio Layout: Overall
File: P:\1074\32023-Crosswinds Drainage Detention\Design\Exhibit\Ex09 - crosswinds build area-32023.dwg Layout name: Overall

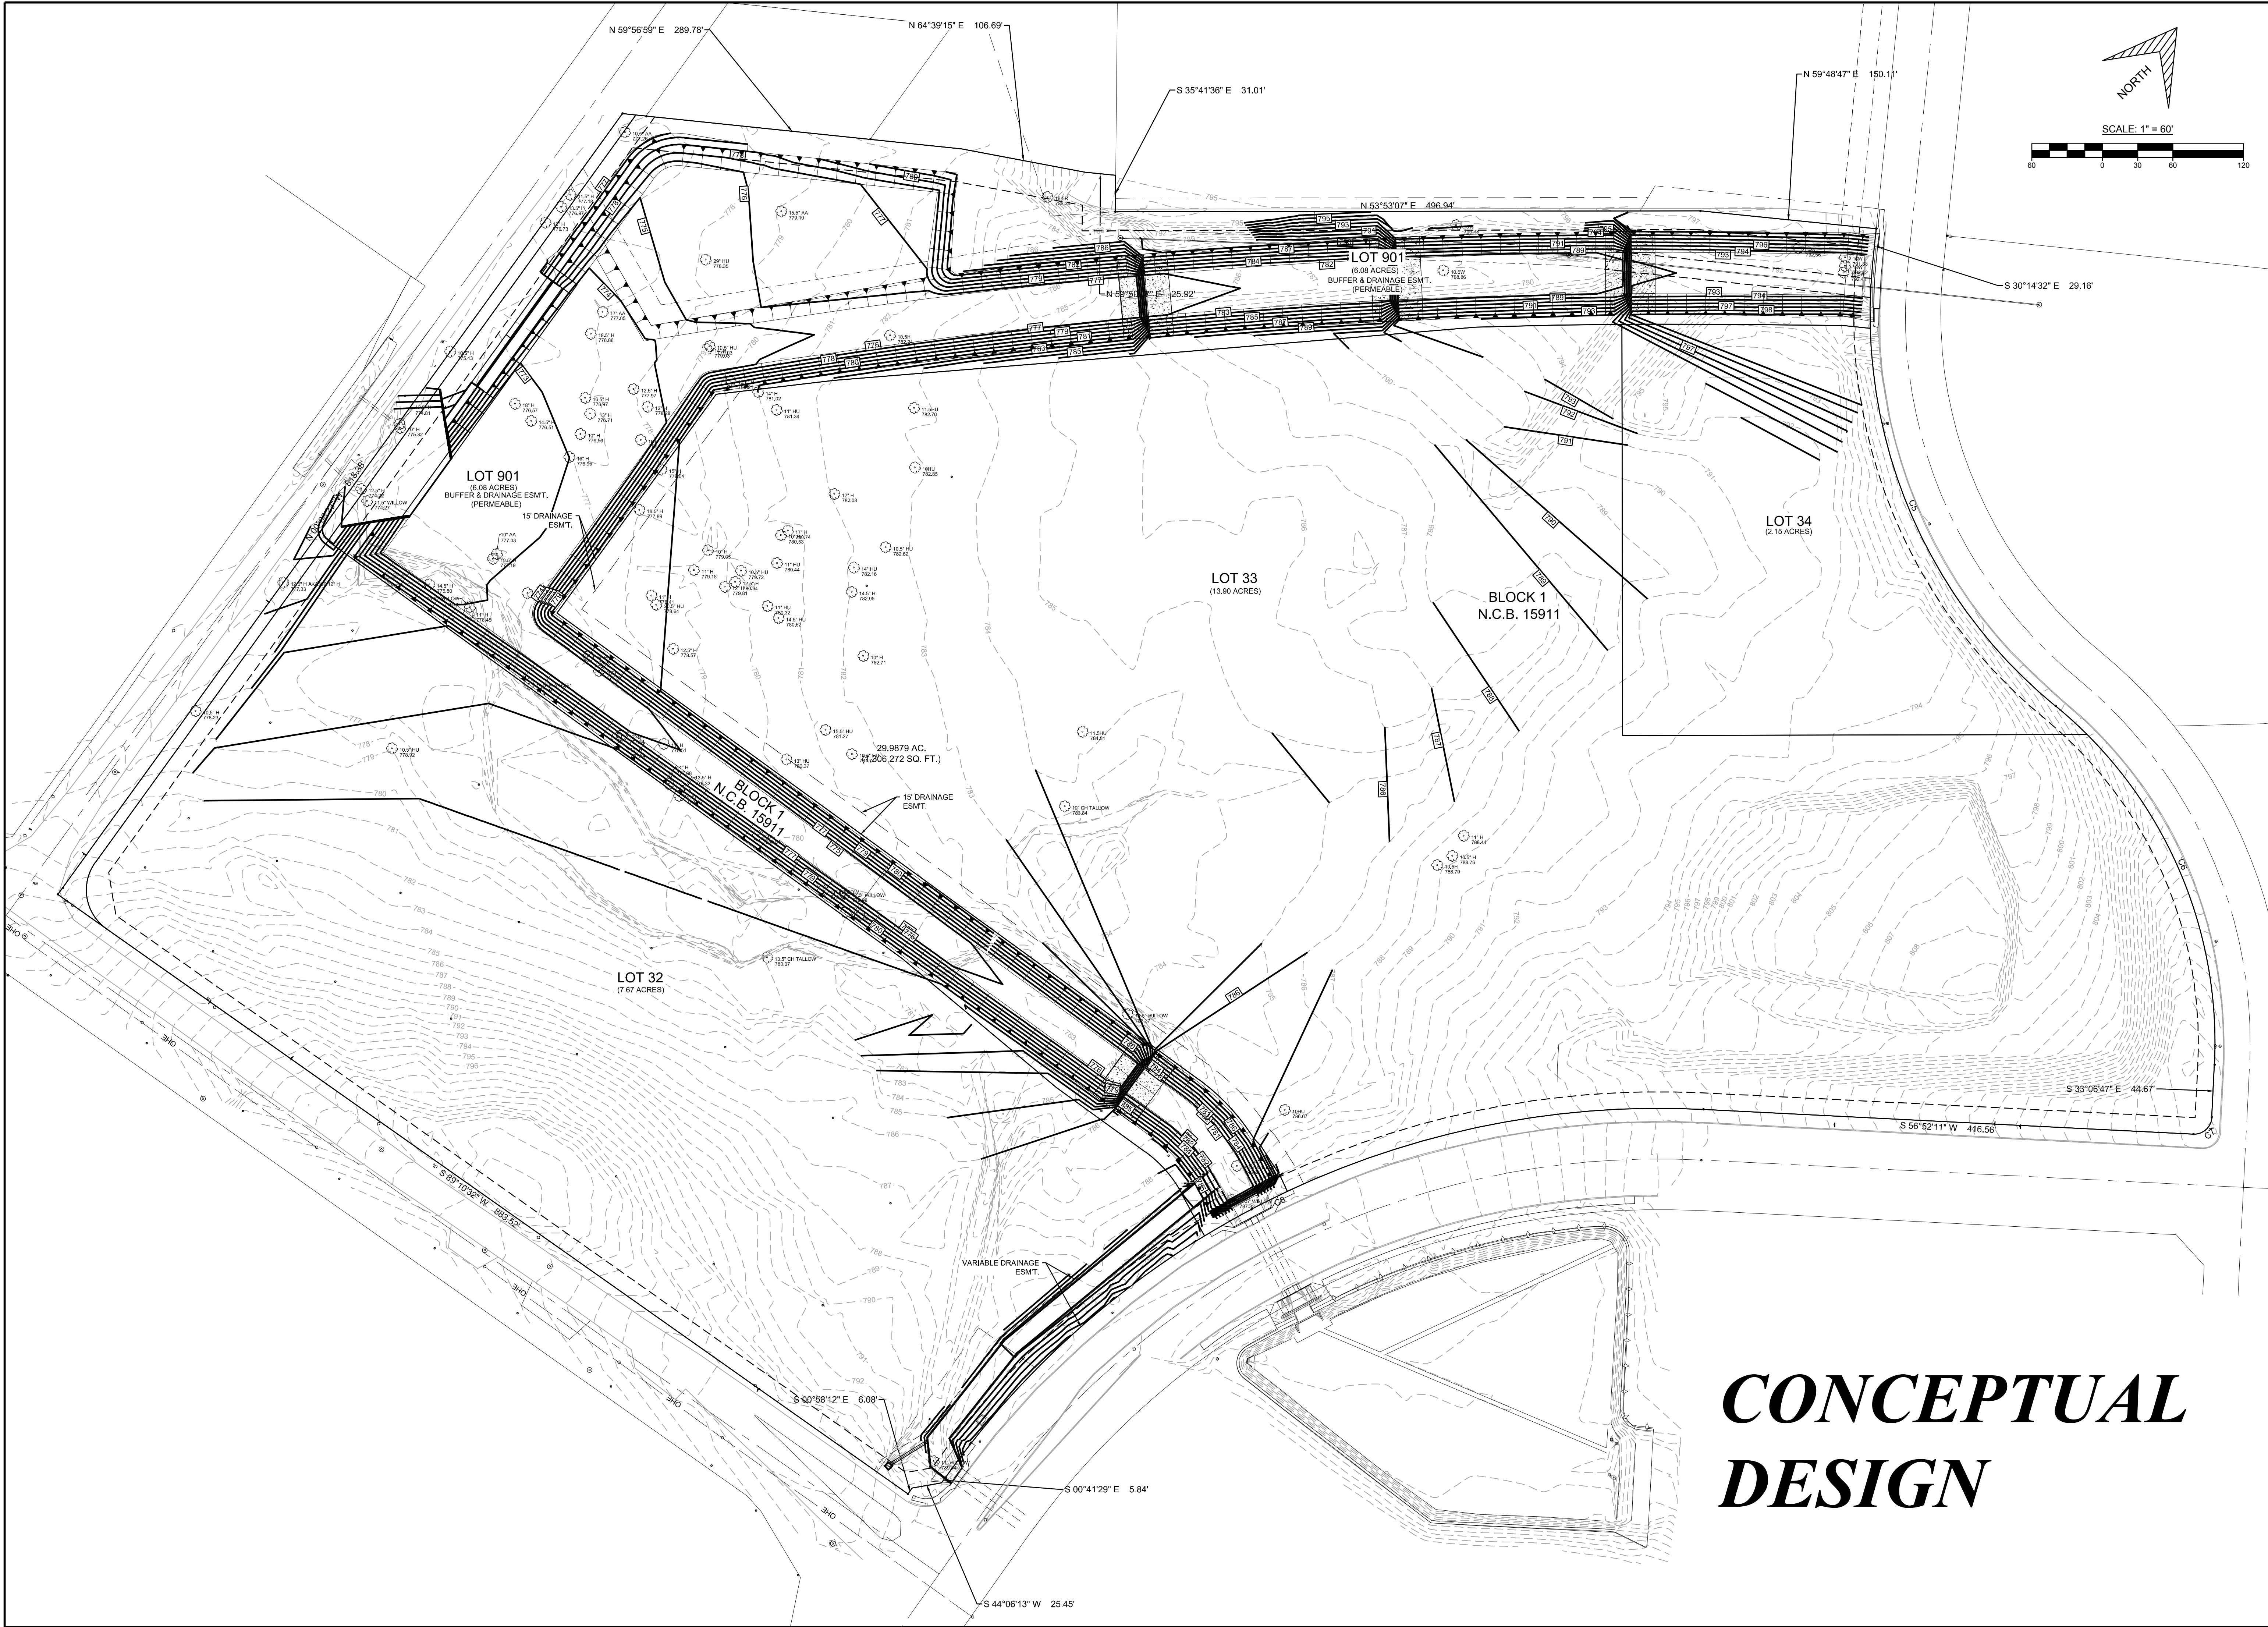

PRIMARY CONTACT:
Armando Martinez

MACINA • BOSE • COPELAND & ASSOC., INC.

CONSULTING ENGINEERS AND LAND SURVEYORS

1035 Central Parkway North, San Antonio, Texas 78232
(210) 545-1122 Fax (210) 545-9302 www.mbcengineers.com
FIRM REGISTRATION NUMBER: T.B.P.E. F-784 & T.B.P.L.S. 10011700

CROSSWINDS DRAINAGE DETENTION
SAN ANTONIO, TX

BUILDABLE AREA EXHIBIT

REVISIONS:	DATE	NO.	DESCRIPTION	BY

PLAT ID#

APP#

DESIGN

DRAWN

CHECKED

DATE

JOB NO.

AM

GG

06-21-18

32023

C1