



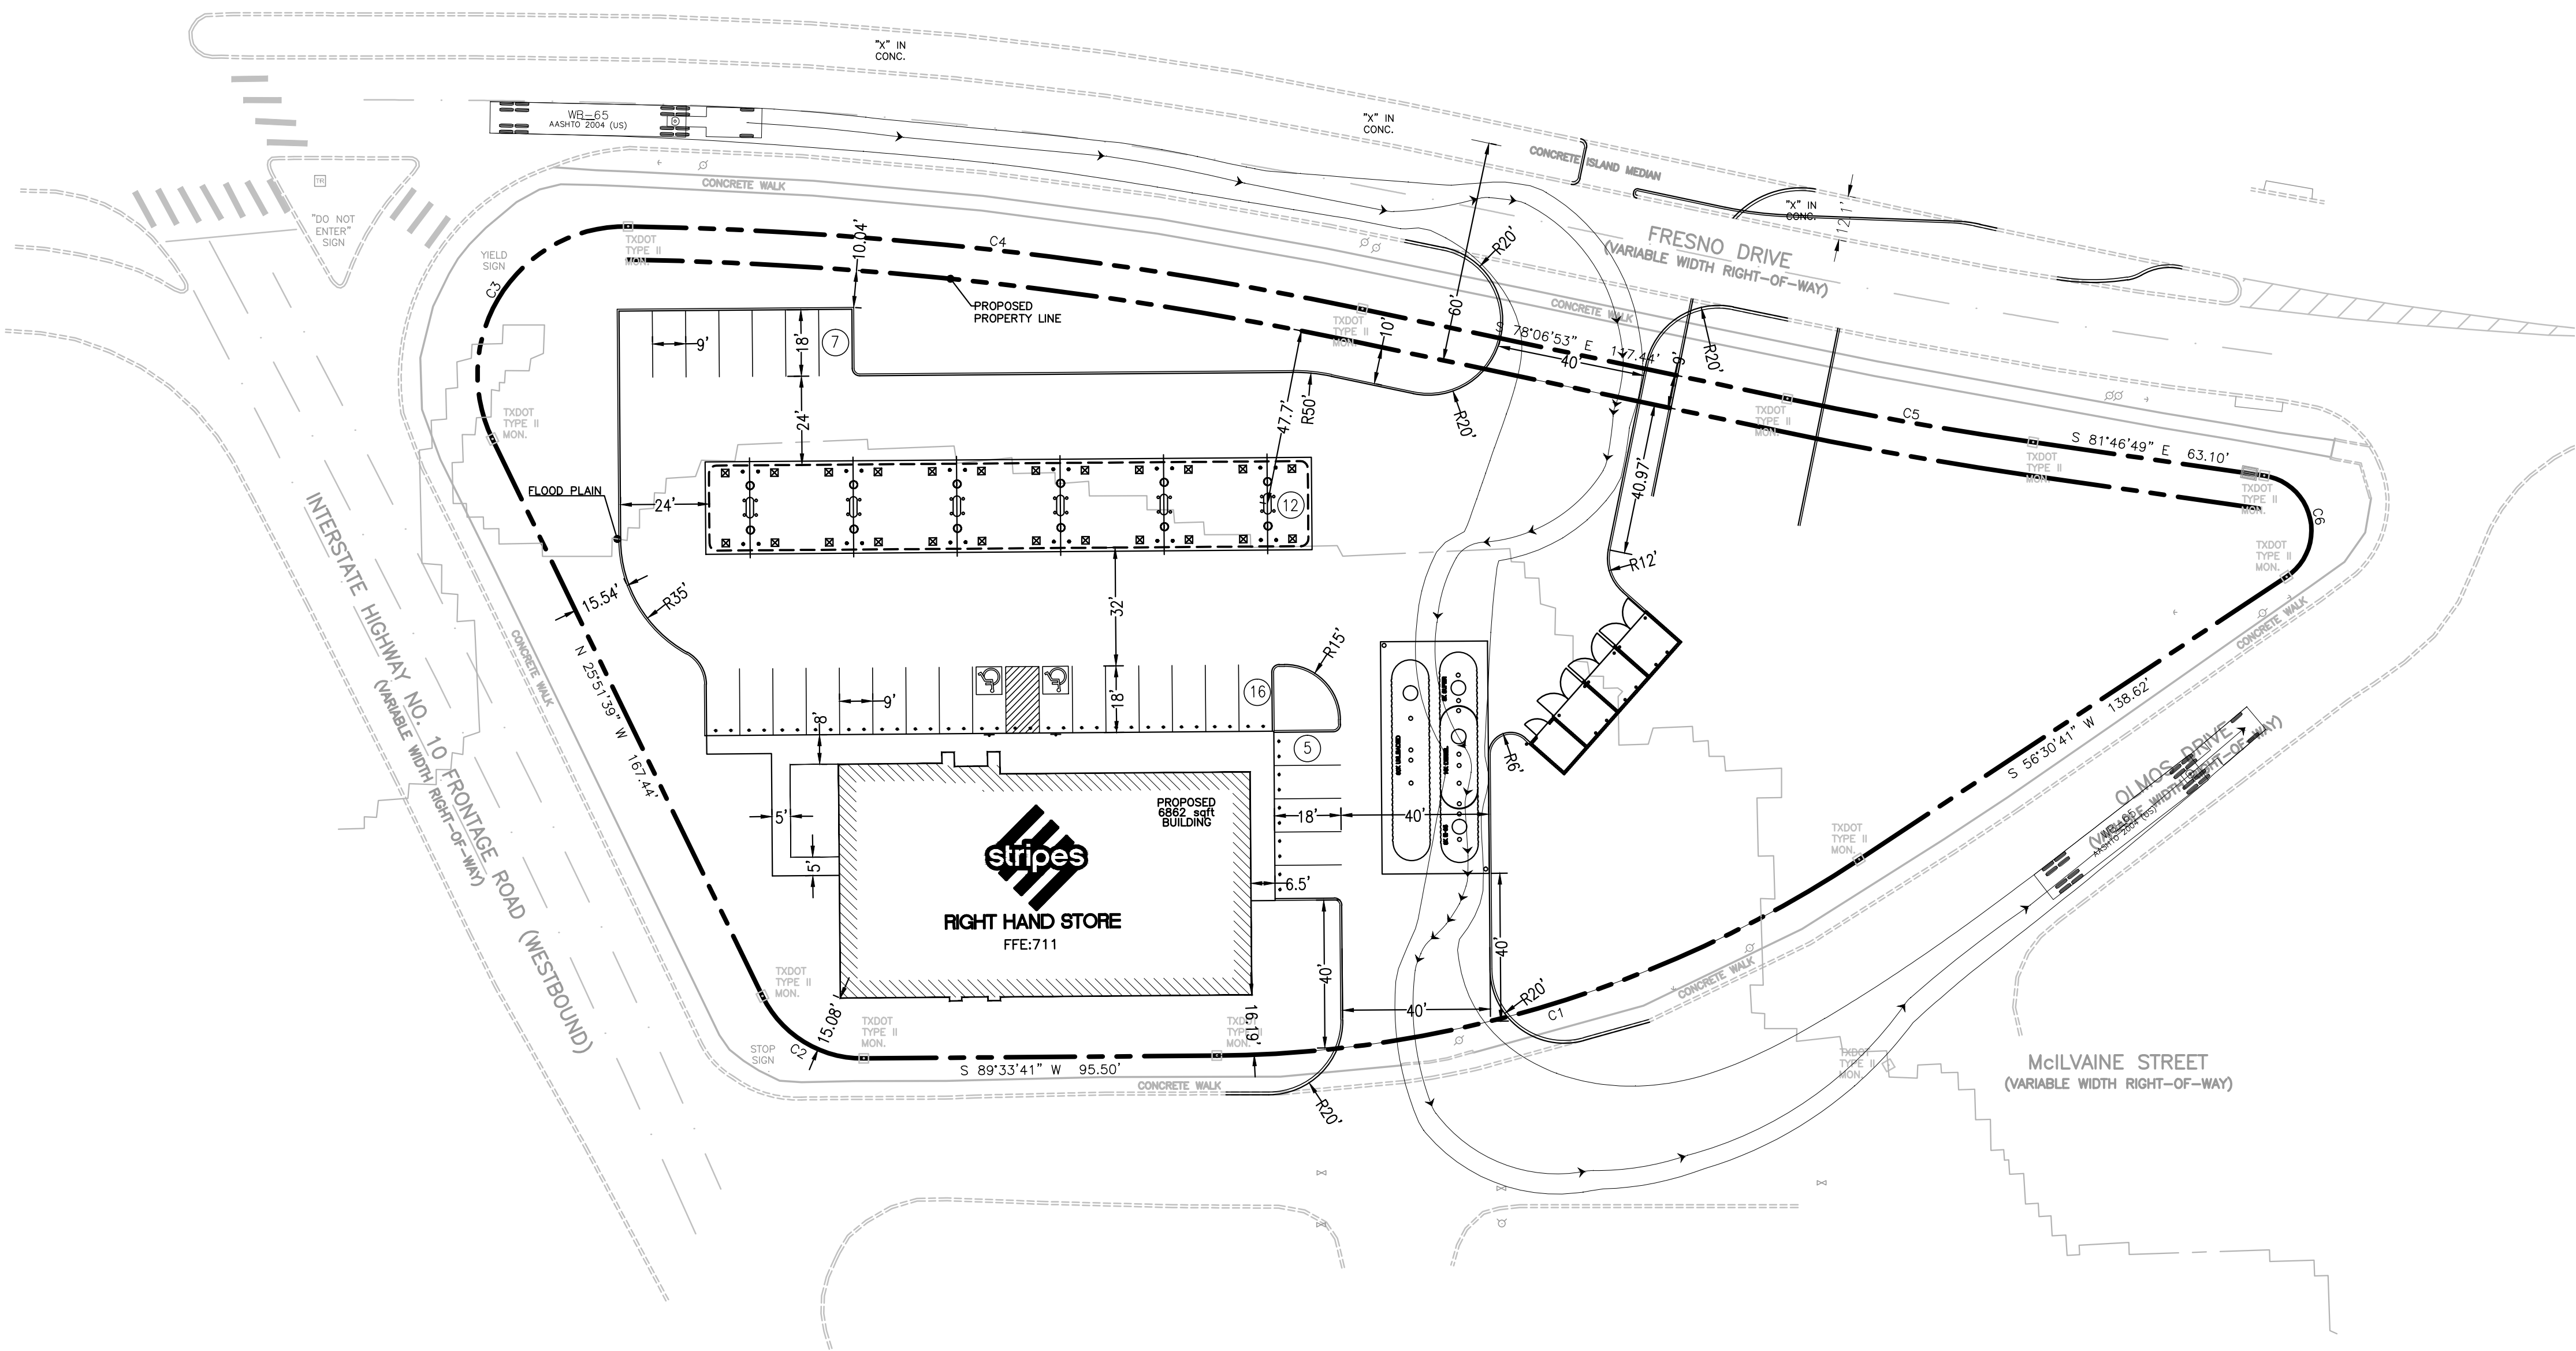

GRAPHIC SCALE

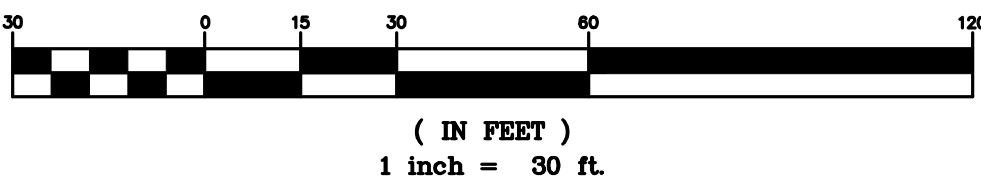

LEGEND:

- PROPERTY LINE
- INTEGRAL CONCRETE CURB
- PROPOSED PARKING STALL COUNT
- PROPOSED CONCRETE WHEEL STOP
- PROPOSED PIPE BOLLARD
- PROPOSED SIGN
- PROPOSED LIGHT POLE

PARKING INFORMATION:

DESCRIPTION	BUILDING AREA (S.F.)	REQUIRED:				
		RATIO	SPACES			
		/250 S.F.	REGULAR	ACCESSIBLE	VAN ACCESSIBLE	TOTAL
		1	—	—	—	—
STALL DIMENSIONS:		PROVIDED:				
9'x18'		RATIO	SPACES			
		/_____ S.F.	REGULAR	ACCESSIBLE	VAN ACCESSIBLE	TOTAL
		1	38	1	1	40