


**Board of Adjustment  
Notification Plan for  
Case No A-18-900001**




San Antonio City Limits  
Subject Property  
200' Notification Boundary  
Council District: 5

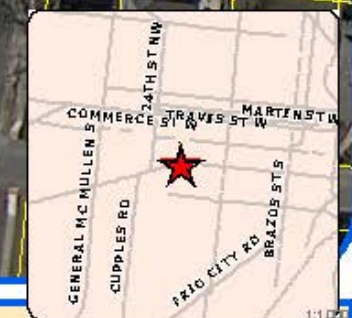


\*NOT TO SCALE,  
FOR ILLUSTRATIVE PURPOSES ONLY\*

Development Services Department  
City of San Antonio



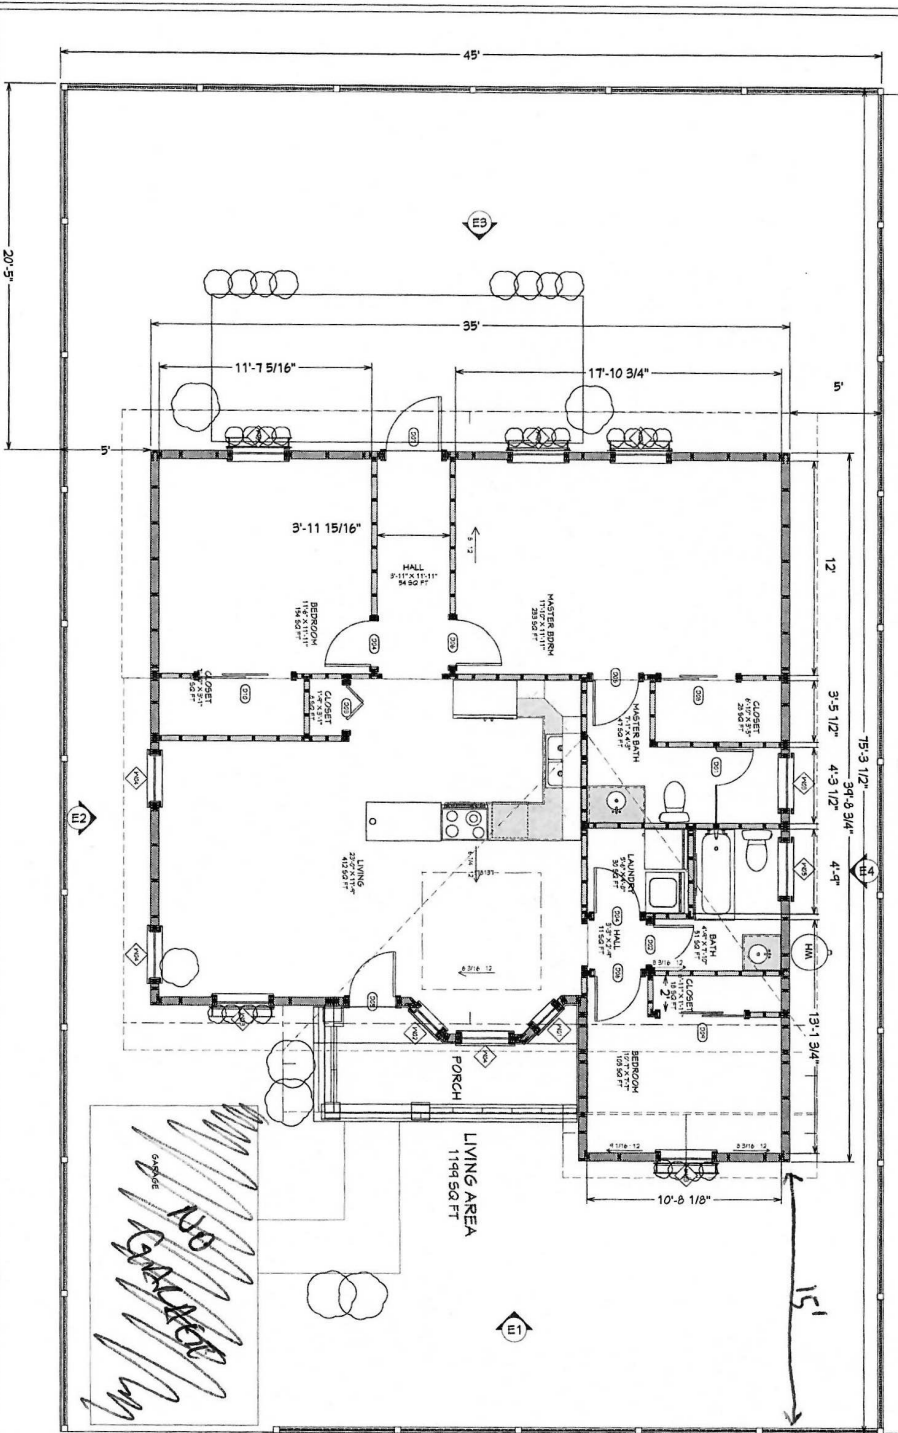

WINDOW SCHEDULE					DOOR SCHEDULE		
NUMBER LABEL	QTY	FLOOR SIZE	WIDTH	HEIGHT	DESCRIPTION	HEADER	THICKNESS

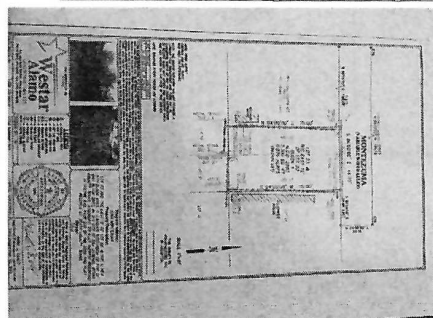

DRAWINGS PROVIDED BY: OLMOS INTERNATIONAL, INC.	DATE: 4/12/18	2014 MONTEZUMA ST. SAN ANTONIO TX, 78207	<table border="1"> <tr> <th>NUMBER</th> <th>DATE</th> <th>REVISION</th> <th>DESCRIPTION</th> </tr> <tr> <td> </td> <td> </td> <td> </td> <td> </td> </tr> </table>	NUMBER	DATE	REVISION	DESCRIPTION												
	NUMBER			DATE	REVISION	DESCRIPTION													
SHEET: P-1	SCALE: 1/8" = 1'-0"																		

BOA-18-900001  
Subject Property- 2014 Montezuma Street



Adjacent Property





View to the West



View to the East

