


Site Plan for 1943 N Interstate 35

Current Zoning: "R-5 H AHOD"

Proposed Zoning: "IDZ H AHOD" For Ten (10) Residential Units

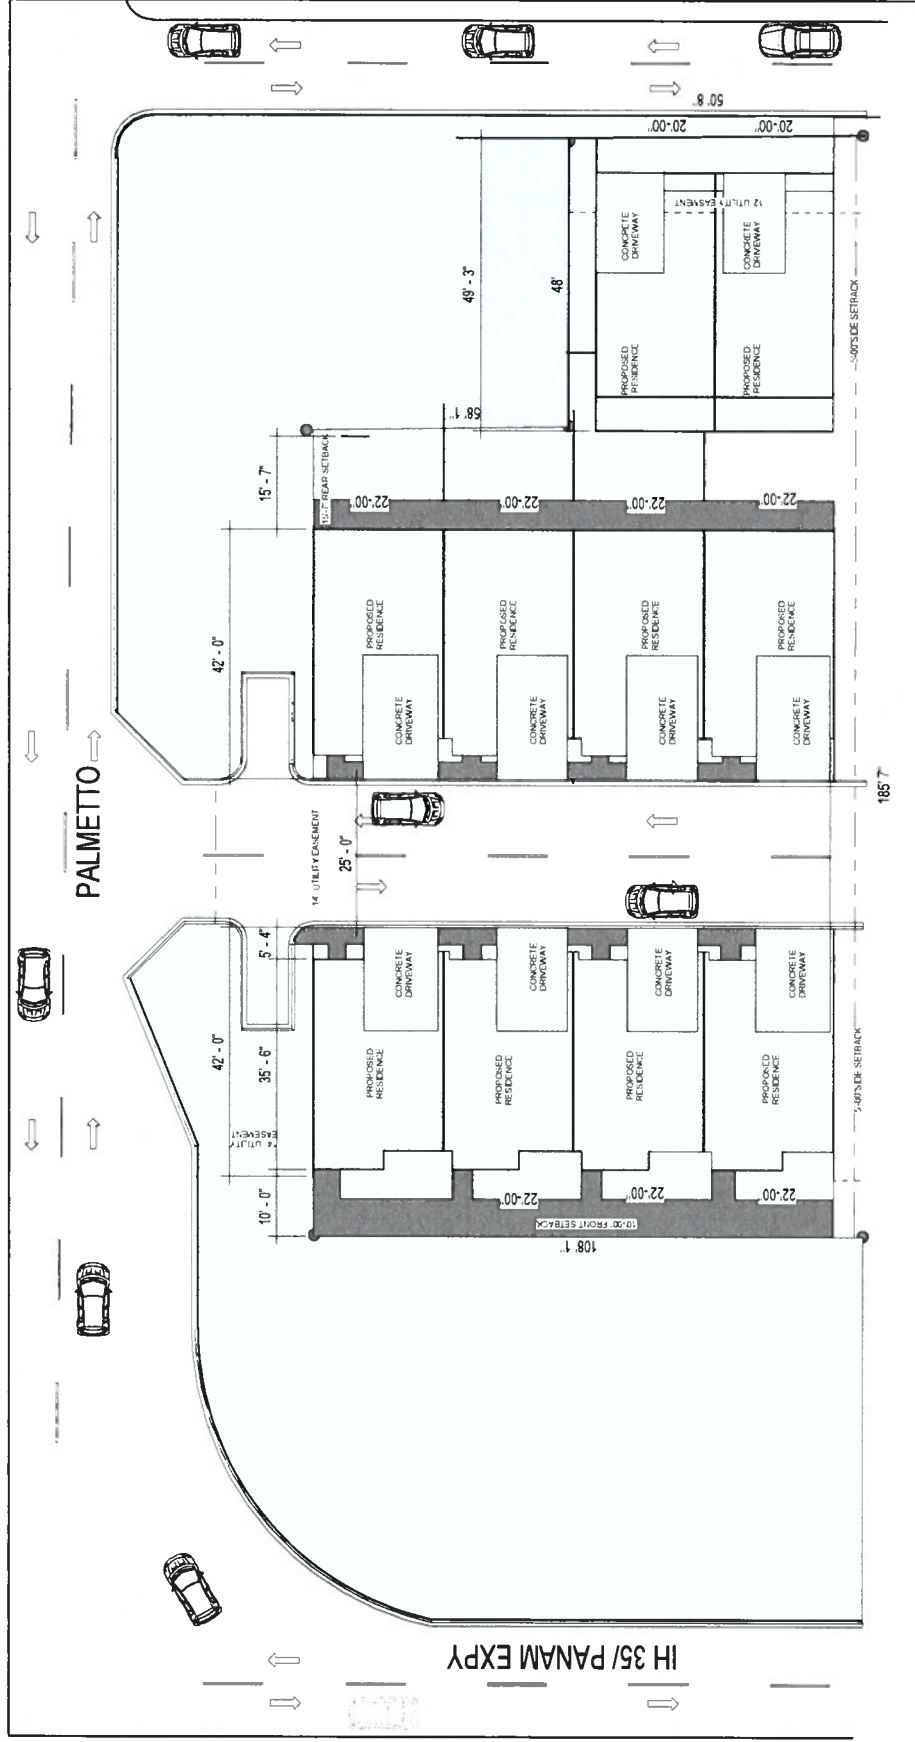

We, Anaxor Investements LLC & Gilley Properties International LLC, the property owners, acknowledge that this site plan submitted for the purpose of rezoning this property is in accordance with all applicable provisions of the Unified Development Code. Additionally, I understand that City Council approval of a site plan in conjunction with a rezoning case does not relieve me from adherence to any/all City-adopted Codes at the time of plan submittal for building permits.