


Z-2019-10700050



San Antonio Housing Authority, the property owner, acknowledge that this site plan submitted for the purpose of rezoning this property is in accordance with all applicable provisions of the Unified Development Code. Additionally, I understand that City Council approval of a site plan in conjunction with a rezoning case does not relieve me from adherence to any/all City-adopted Codes at the time of plan submittal for building permits.

From "MF-33"  
To: "IDZ-3" with Multi-Family uses not to exceed 90 total units/MF-33 and Non Commercial Parking

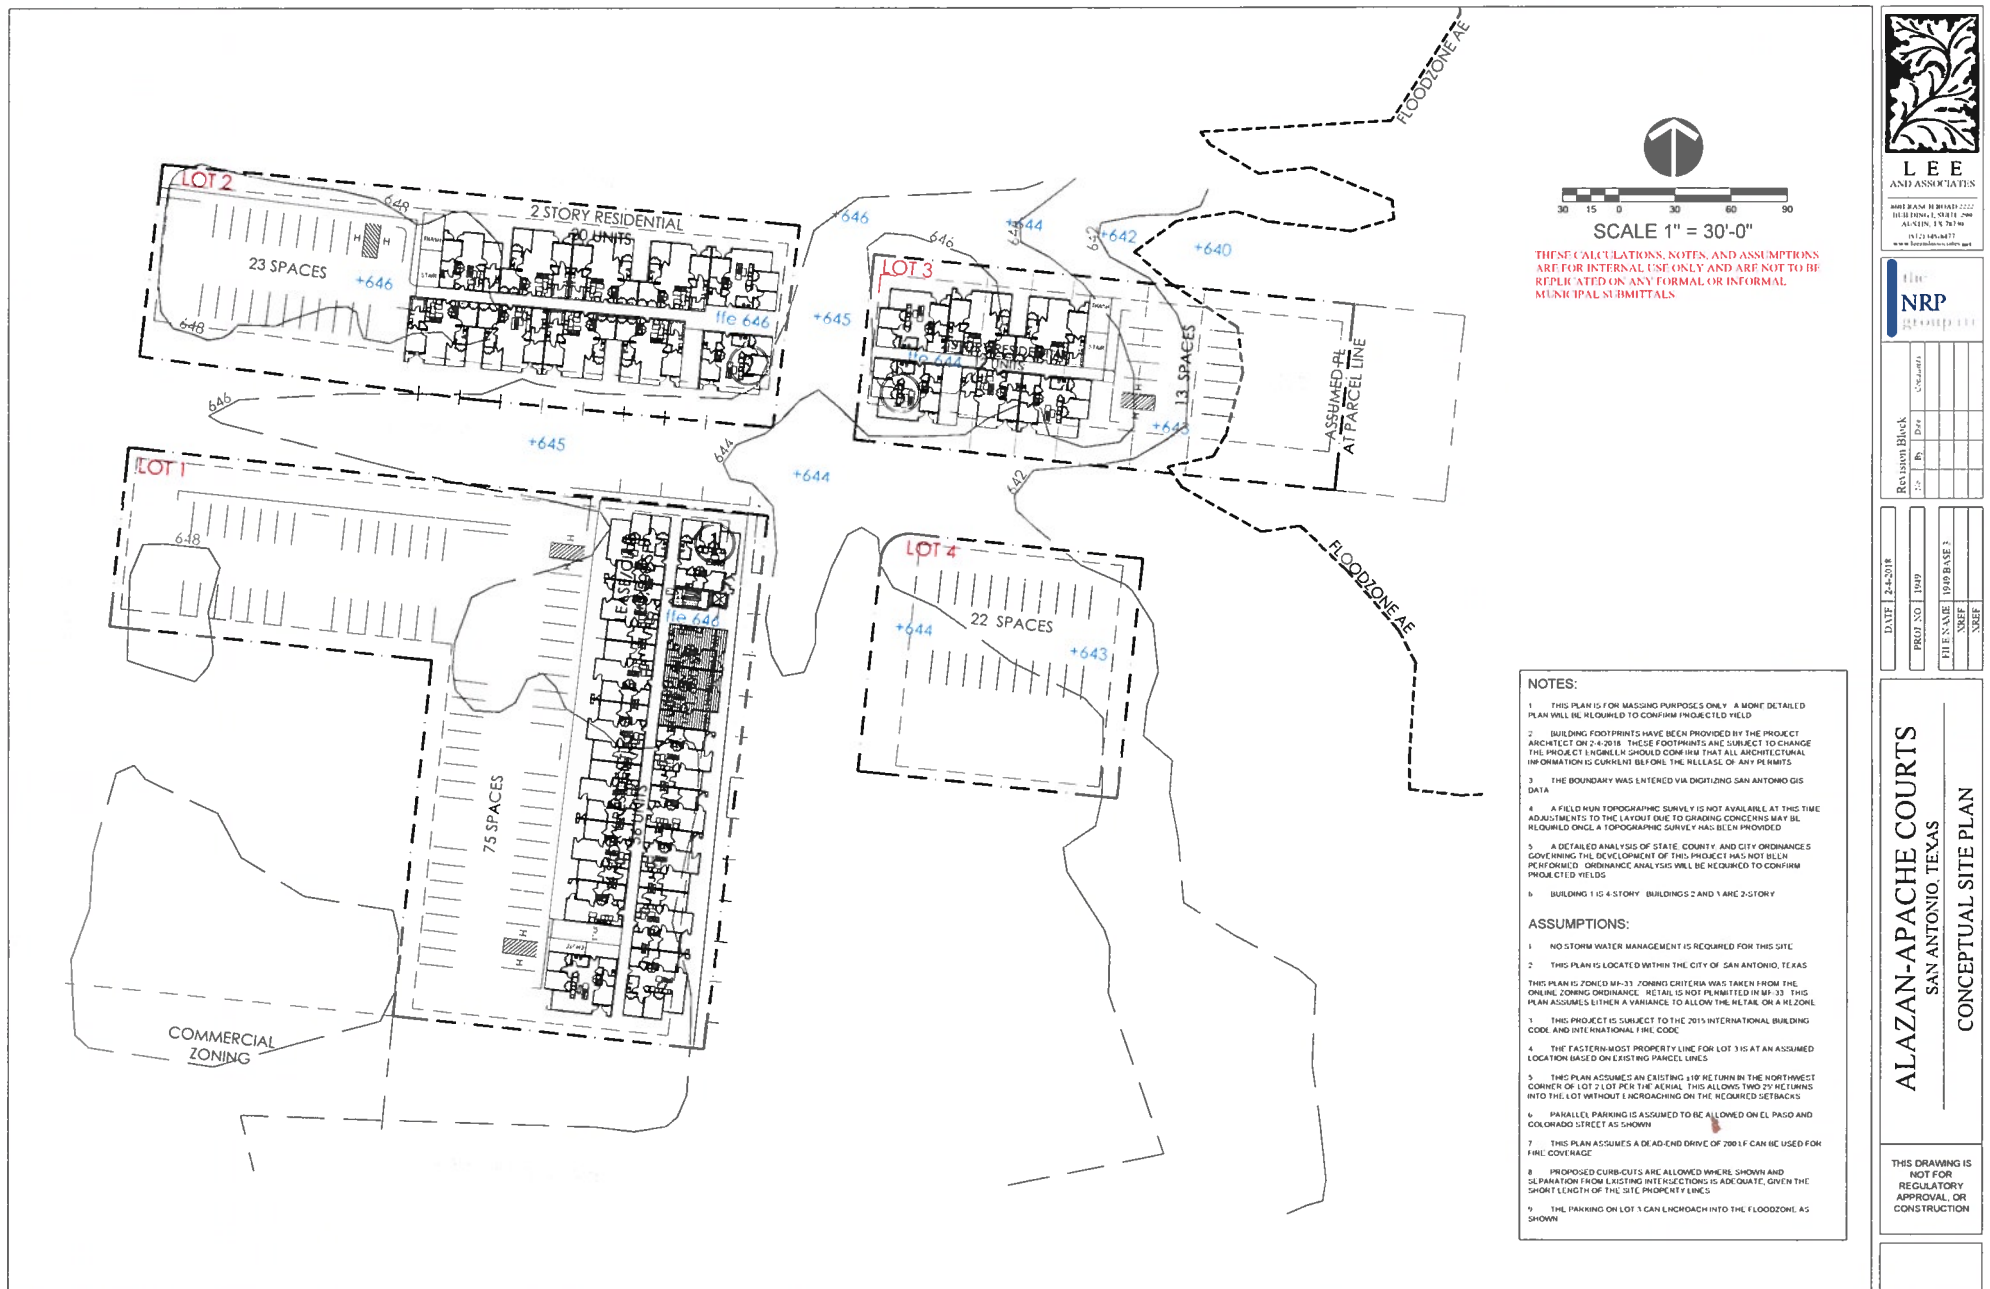

LEE AND ASSOCIATES  




DATE	2-4-2018

ALAZAN-APACHE COURTS  
SAN ANTONIO, TEXAS  
CONCEPTUAL SITE PLAN

THIS DRAWING IS  
NOT FOR  
REGULATORY  
APPROVAL OR  
CONSTRUCTION