
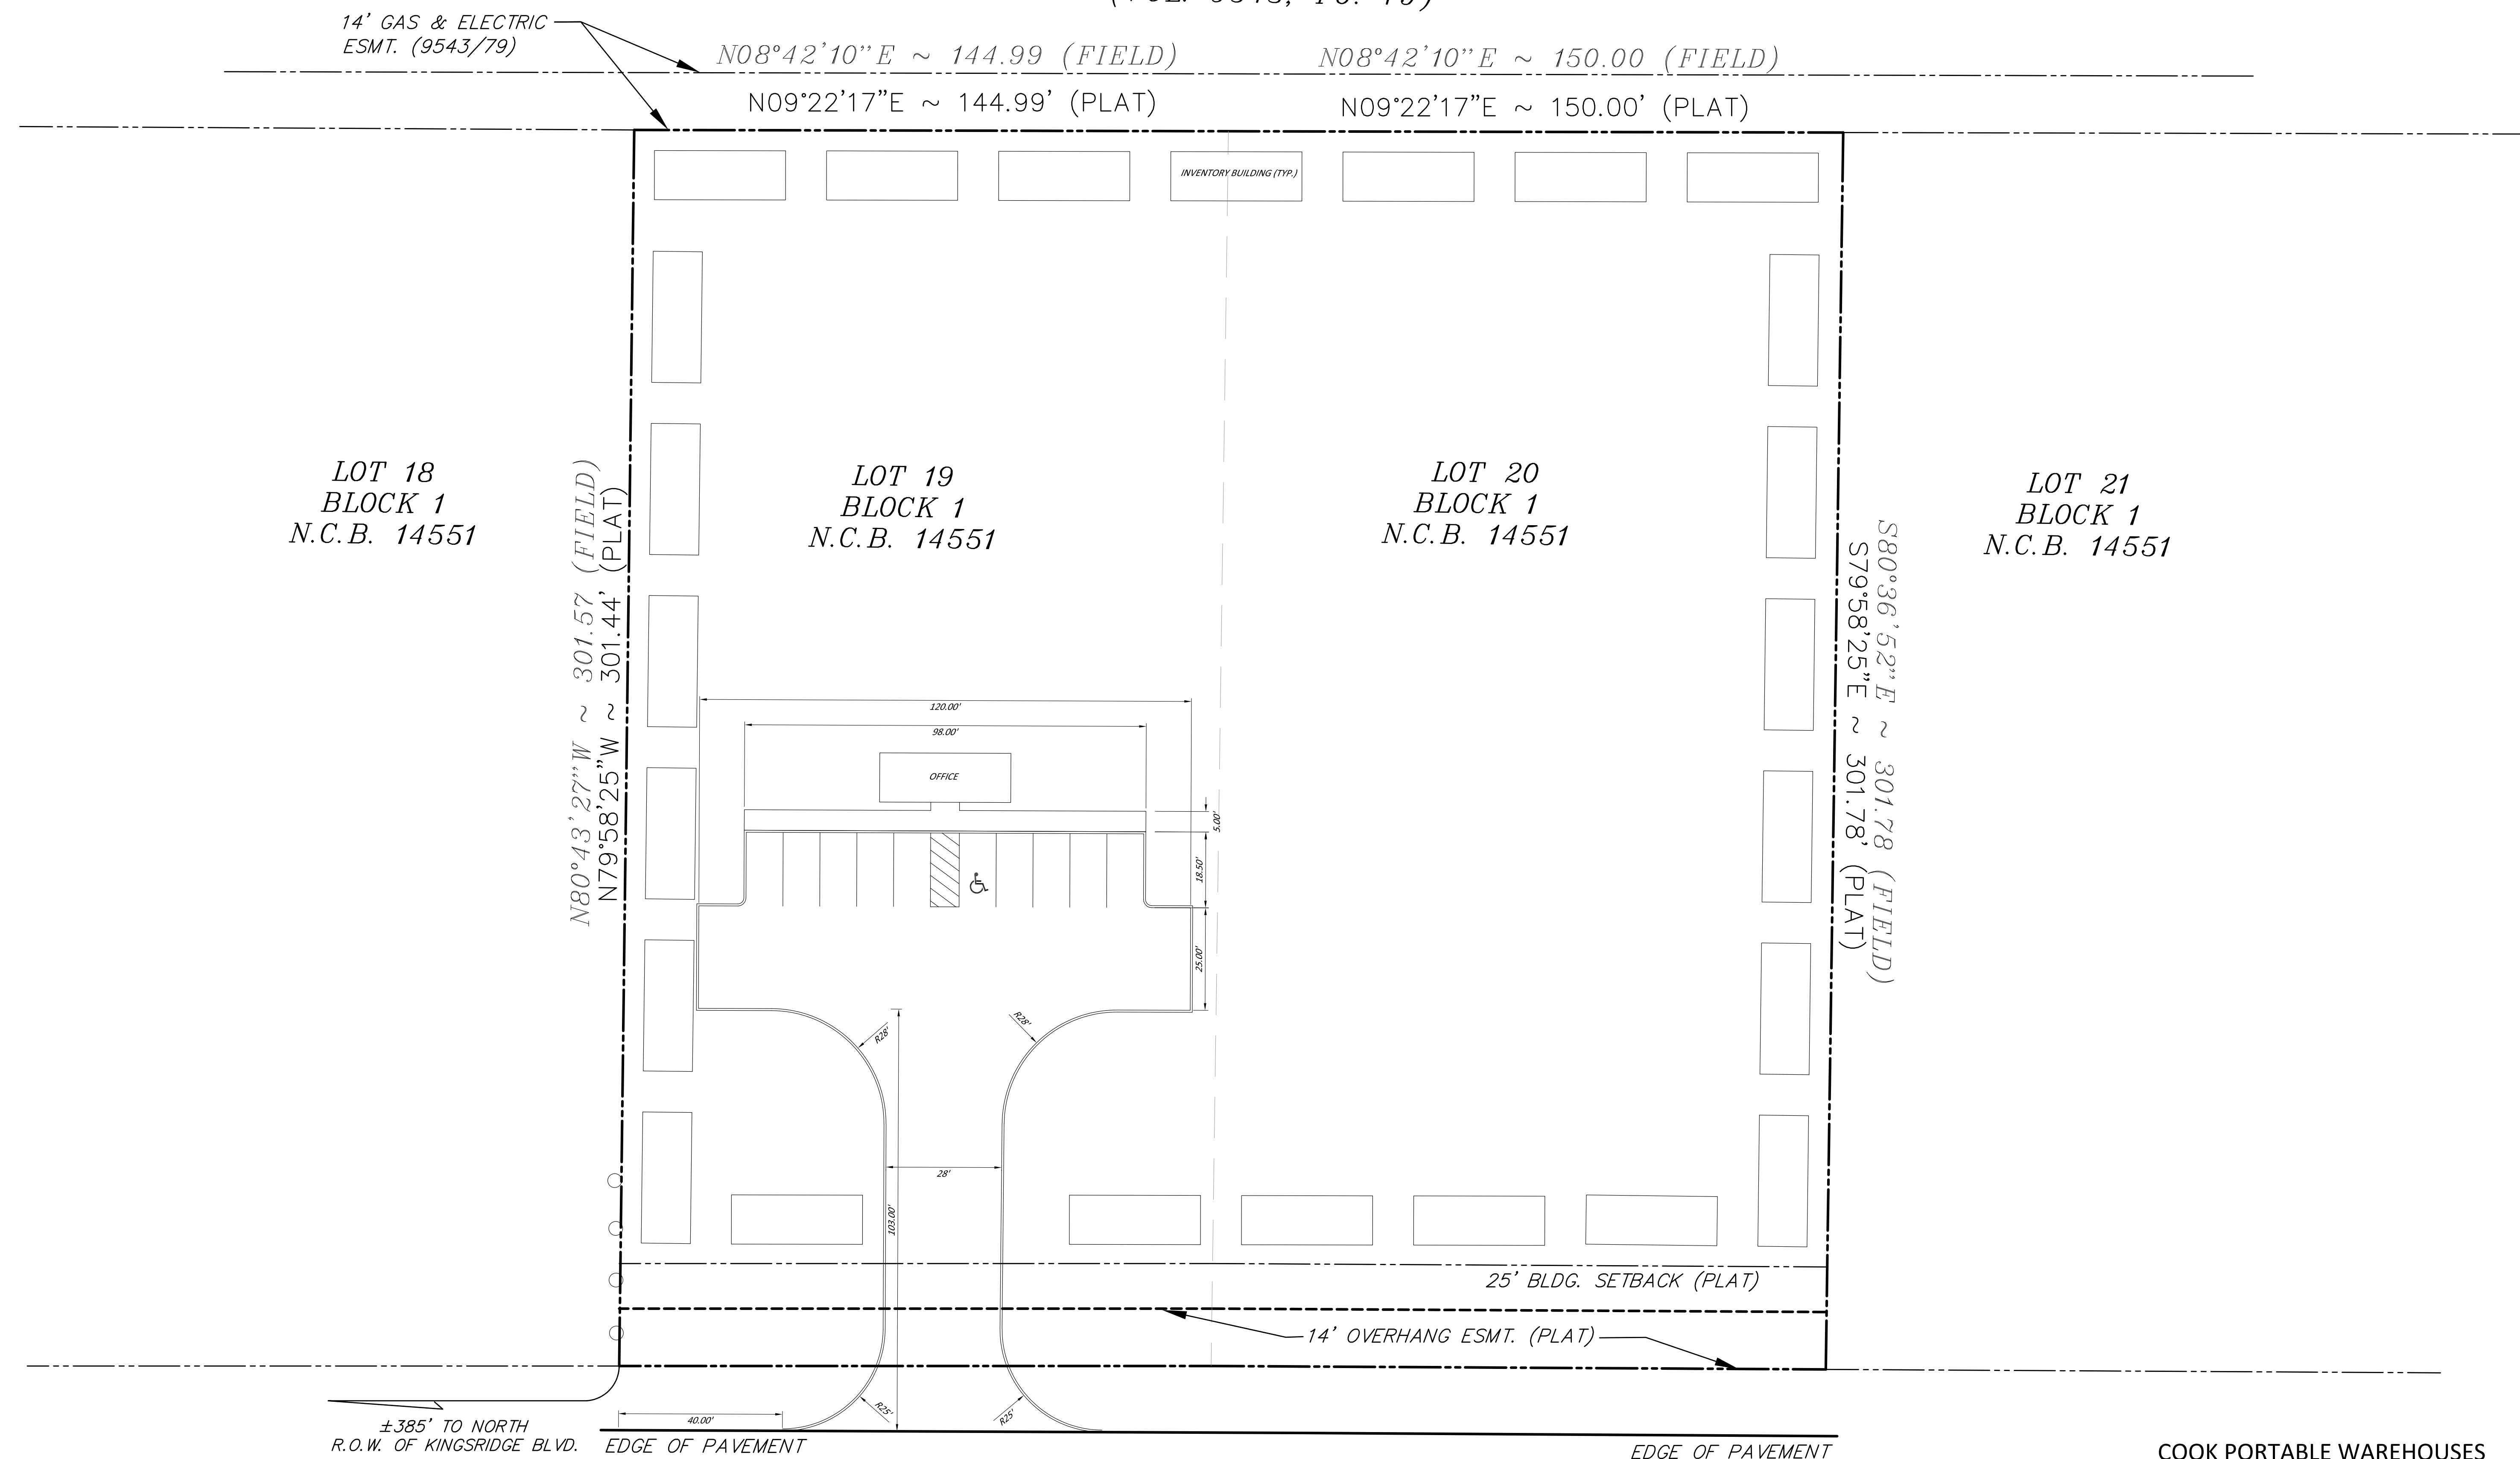


Z-2019-10700143 S
"C-2" Commercial to "C-2 S" Commercial with Specific Use
Authorization for Portable Building Sales

LOT 22
BLOCK 1
N.C.B. 14551
PEACE OF MIND
MOBILE SALES
(VOL. 9543, PG. 79)

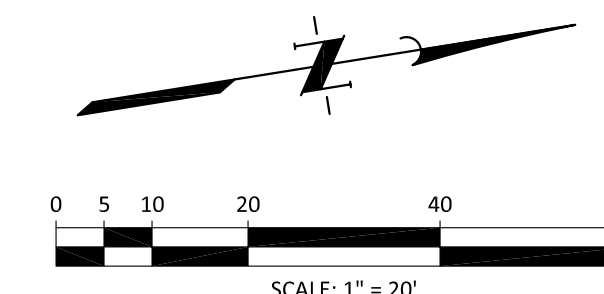

COOK PORTABLE WAREHOUSES

SITE LAYOUT

PALO ALTO ROAD
POTEET-JOURDANTON FREEWAY (SH 16)
230' R.O.W.