


CURRENT ZONING: R-5 AHOD

PROPOSED ZONING: IDZ-2 AHOD to allow for 10 residential units

ERROL DRIVE

U.S. HWY. 281

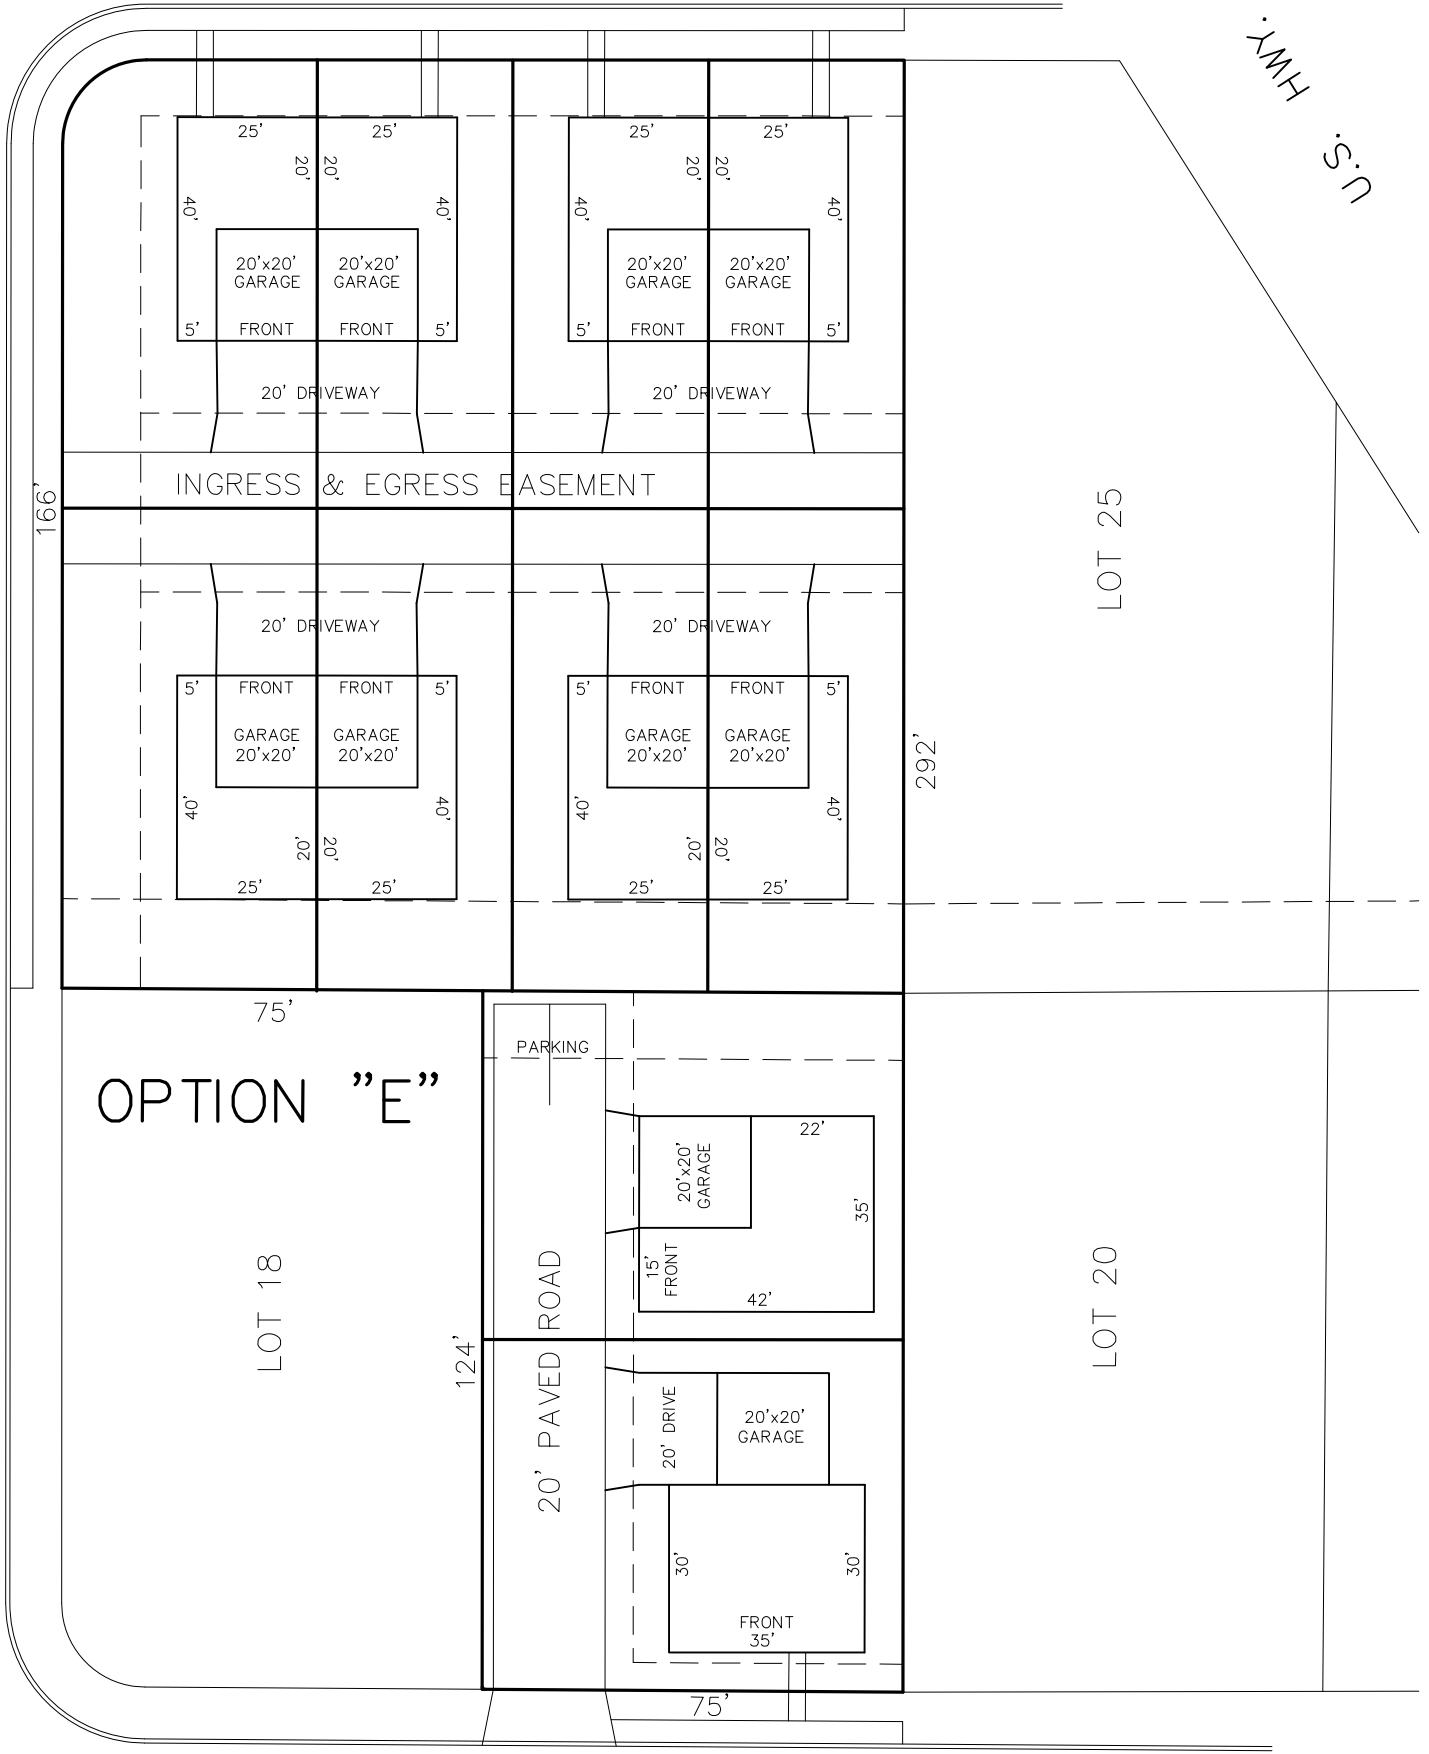

I, FRANK G. RAMIREZ, ROSA RAMIREZ BOCANEGRA & RAMON RAMIREZ, THE PROPERTY OWNER ACKNOWLEDGE THAT THIS SITE PLAN SUBMITTED FOR THE PURPOSE OF REZONING THIS PROPERTY IS IN ACCORDANCE WILL ALL APPLICABLE PROVISIONS OF THE UNIFIED DEVELOPMENT CODE. ADDITIONALLY, I UNDERSTAND THAT CITY COUNCIL APPROVAL OF A SITE PLAN IN CONJUNCTION WITH A REZONING CASE DOES NOT RELIEVE ME FROM ADHERENCE TO ANY/ALL CITY-ADOPTED CODES AT THE TIME OF PLAN SUBMITTAL FOR SUBDIVISION PLATTING OR BUILDING PERMITS.