

C-2 to C-2 S for Portable Building Sales LOT 22
BLOCK 1
N.C.B. 14551
PEACE OF MIND
MOBILE SALES
(VOL. 9543, PG. 79)

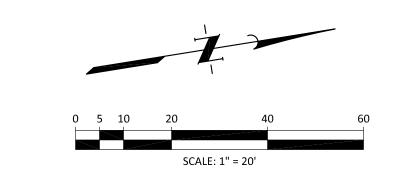

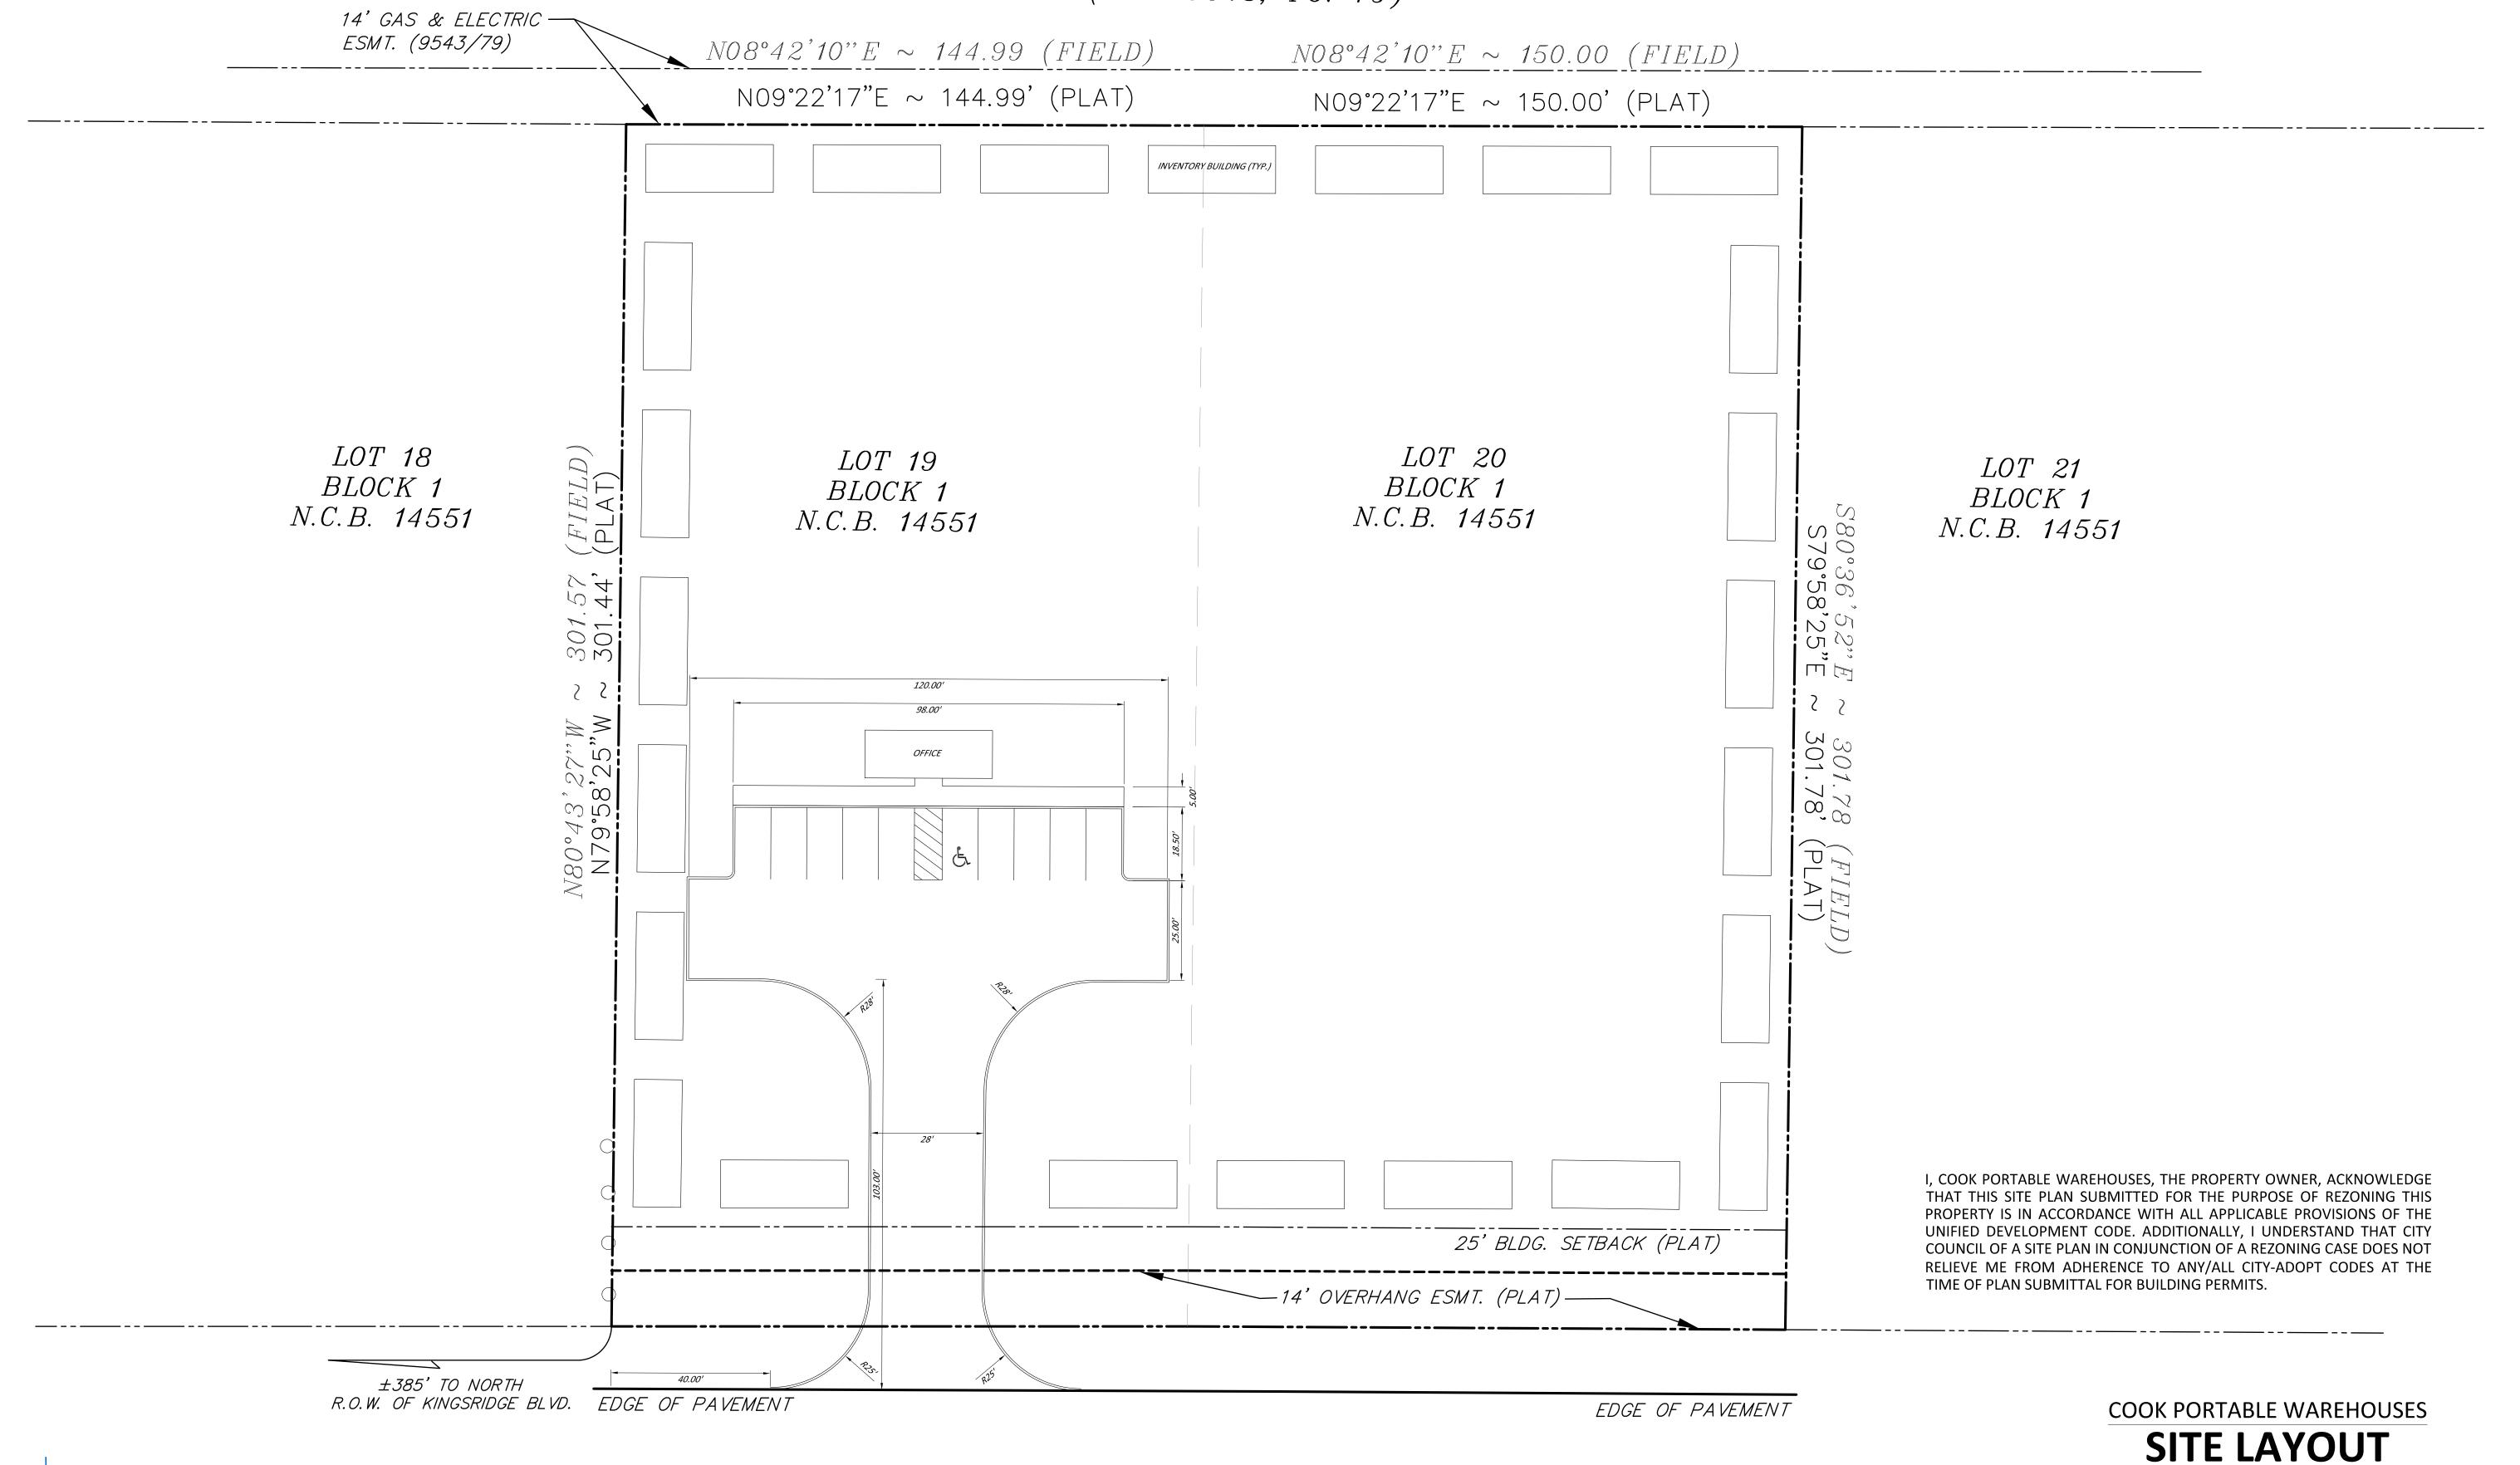

© 2016 Jones | Carter

xas Board of Professional Engineers Registration No. F-439

JOB NUMBER S0975-0001-00

PALO ALTO ROAD
POTEET-JOURDANTON FREEWAY (SH 16)

07/24/2019