
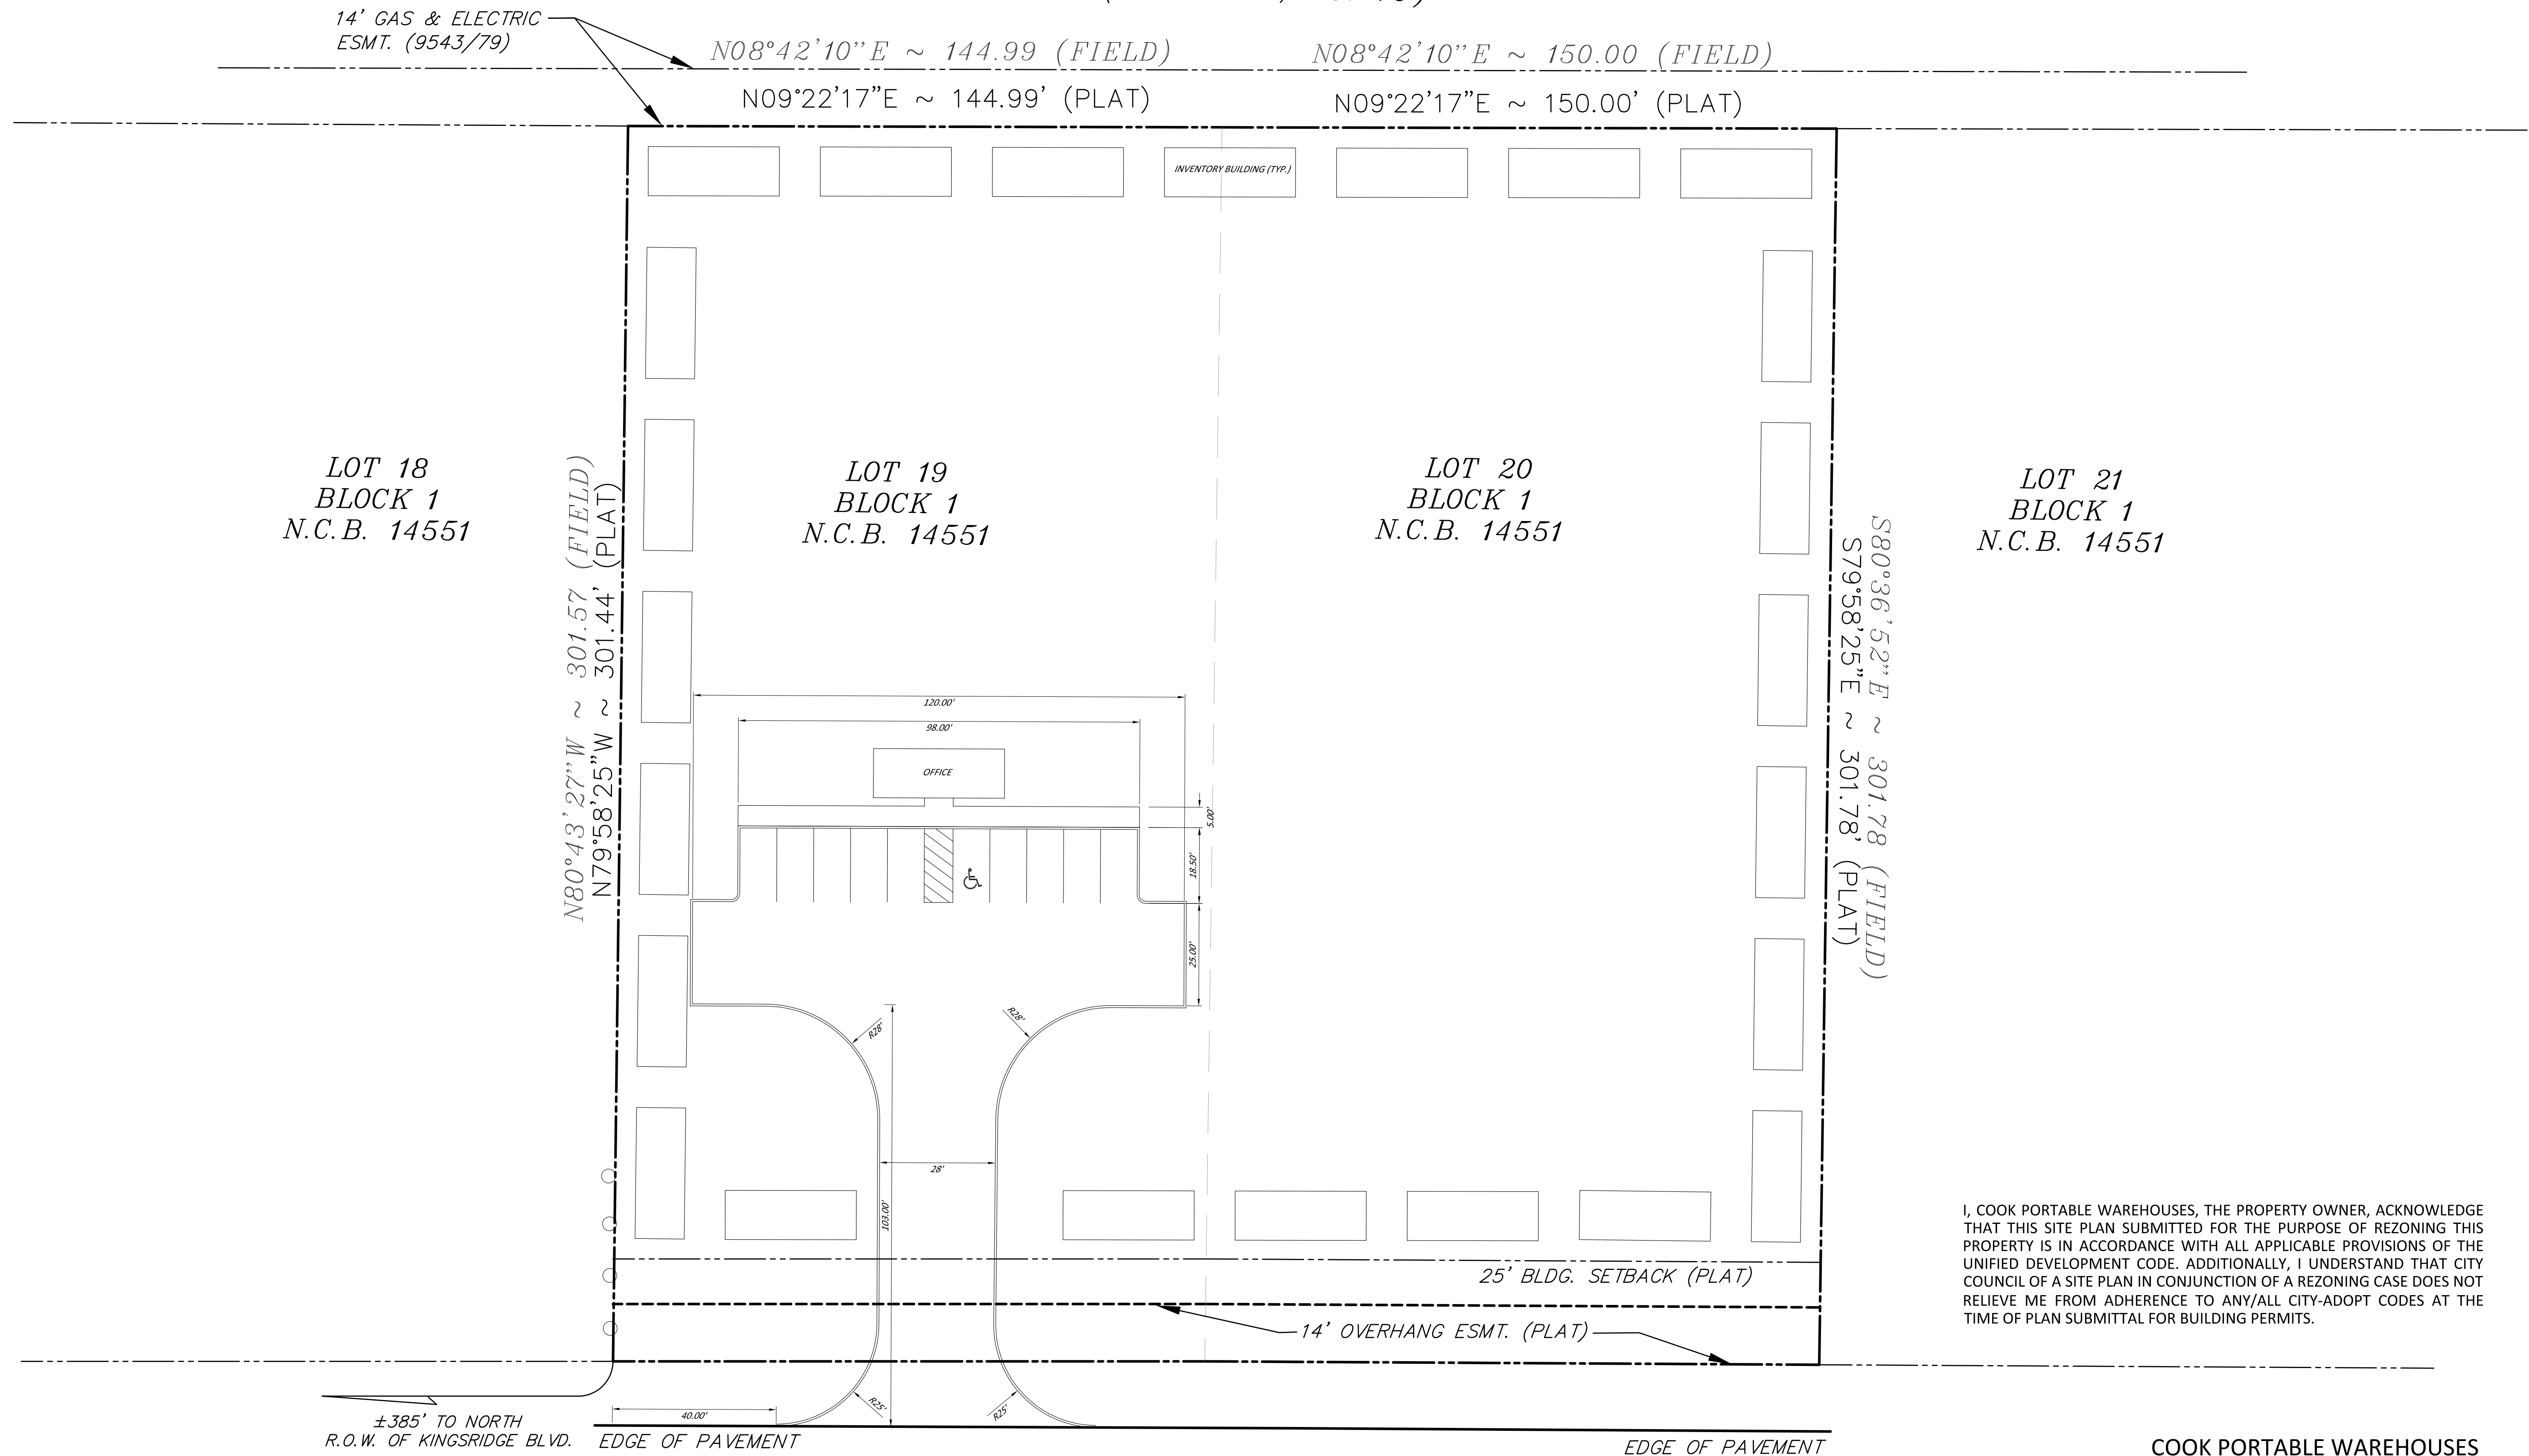


Z-2019-10700143 S

C-2 to C-2 S for Portable
Building Sales

LOT 22
BLOCK 1
N.C.B. 14551
PEACE OF MIND
MOBILE SALES
(VOL. 9543, PG. 79)

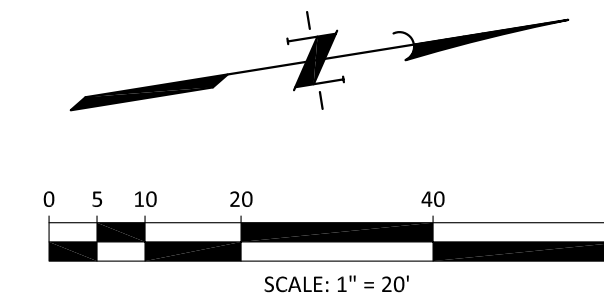

I, COOK PORTABLE WAREHOUSES, THE PROPERTY OWNER, ACKNOWLEDGE THAT THIS SITE PLAN SUBMITTED FOR THE PURPOSE OF REZONING THIS PROPERTY IS IN ACCORDANCE WITH ALL APPLICABLE PROVISIONS OF THE UNIFIED DEVELOPMENT CODE. ADDITIONALLY, I UNDERSTAND THAT CITY COUNCIL OF A SITE PLAN IN CONJUNCTION OF A REZONING CASE DOES NOT RELIEVE ME FROM ADHERENCE TO ANY/ALL CITY-ADOPT CODES AT THE TIME OF PLAN SUBMITTAL FOR BUILDING PERMITS.