


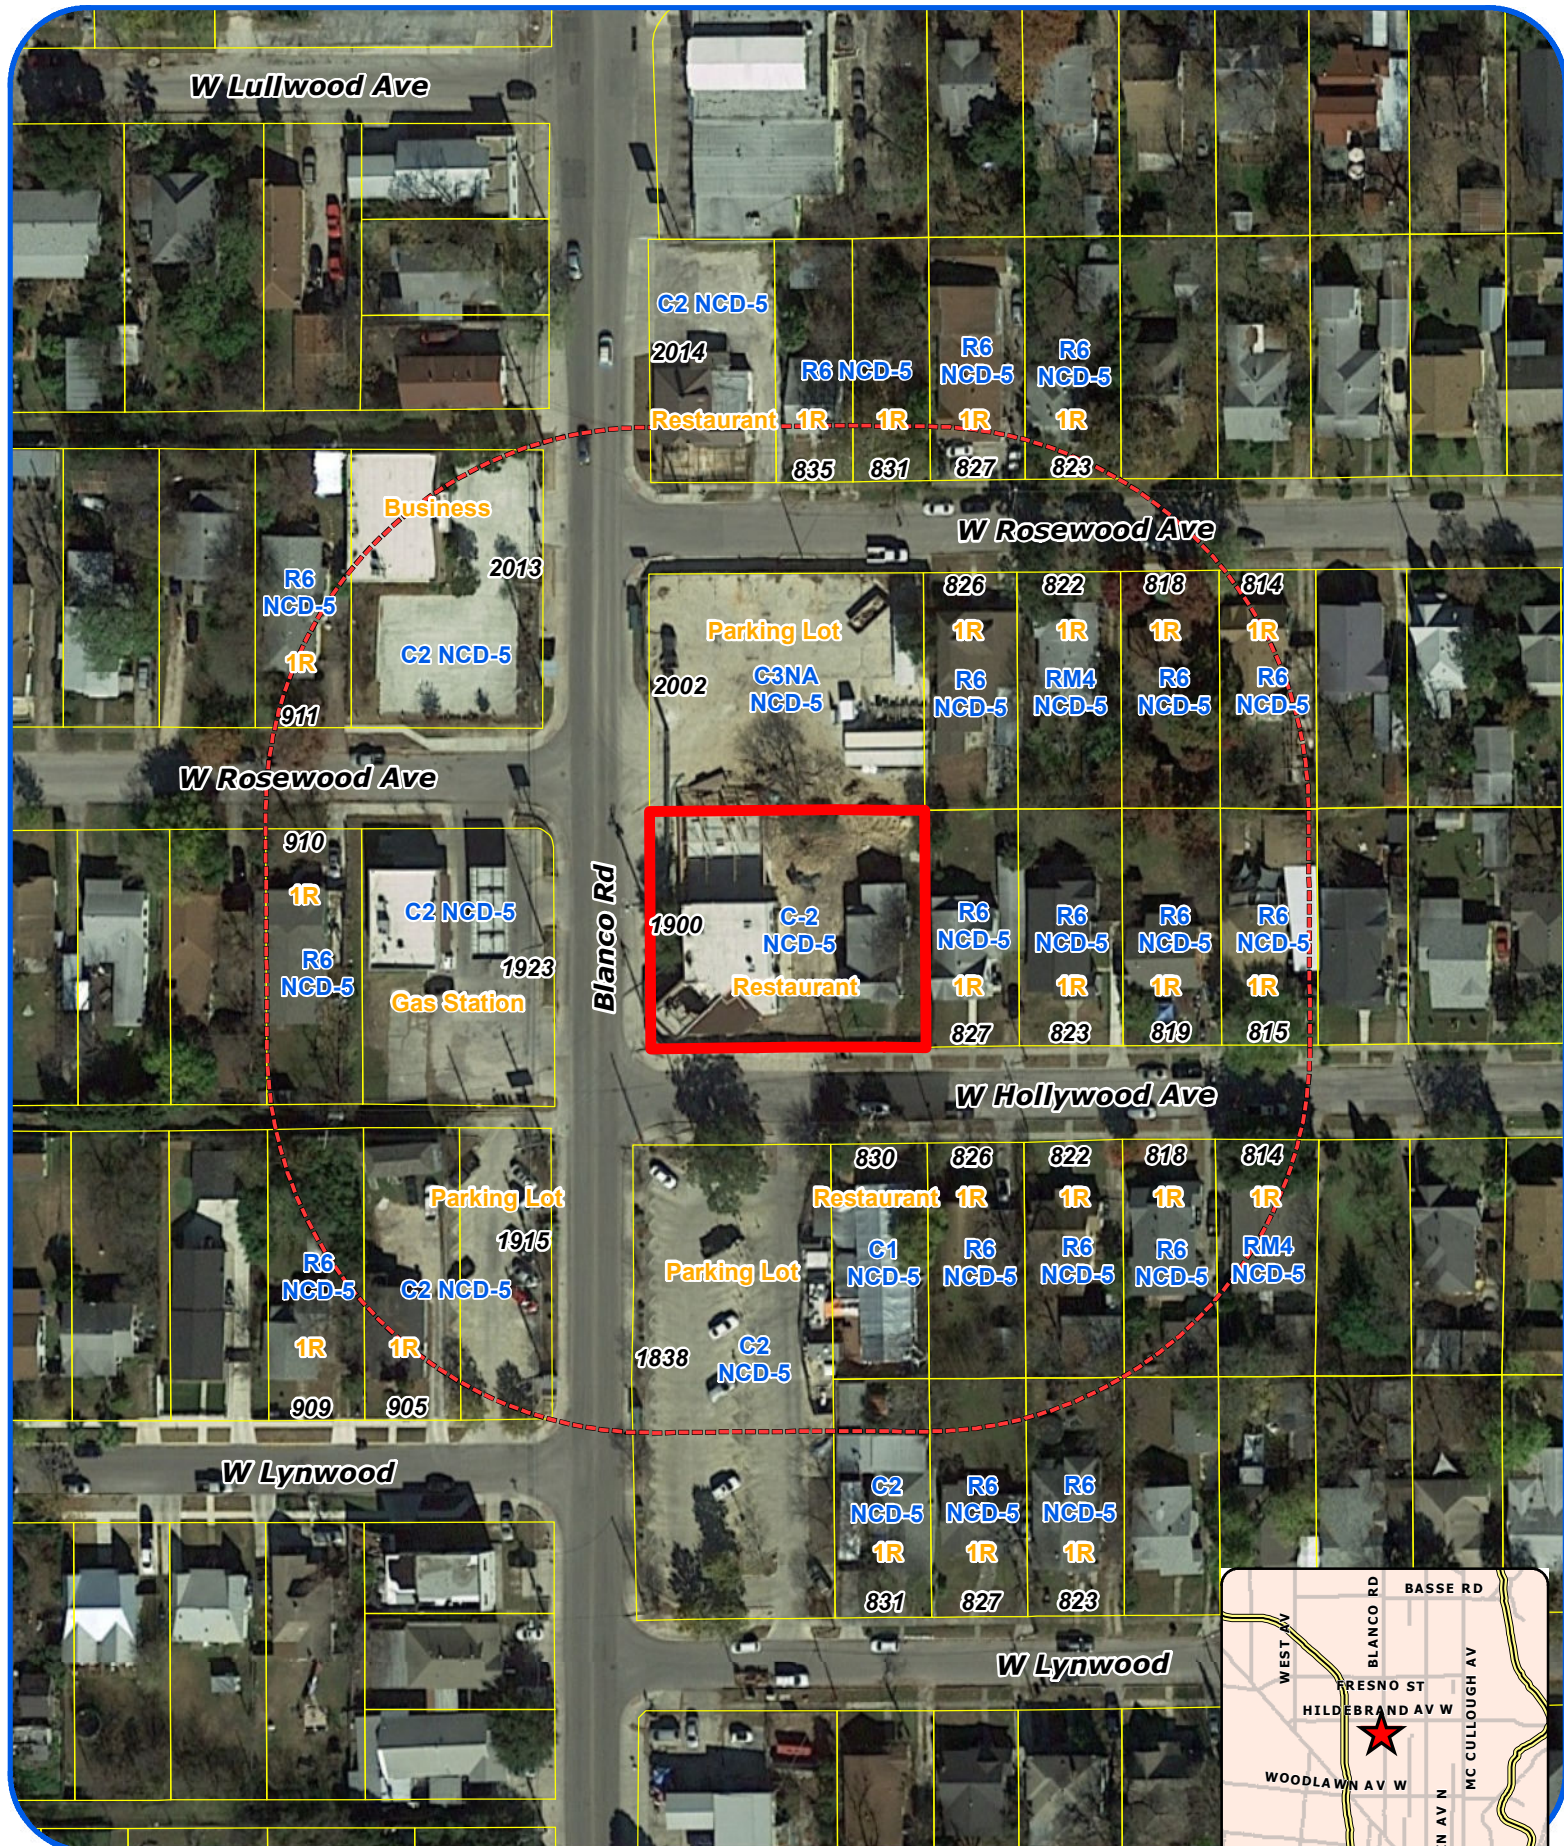

Board of Adjustment **Notification Plan for** **Case No A-19-10300100**



San Antonio City Limits




Subject Property



200' Notification Boundary



Council District: 1

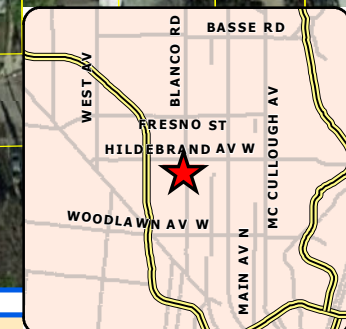

1:1,200

"NOT TO SCALE,
 FOR ILLUSTRATIVE PURPOSES ONLY"

Development Services Department
 City of San Antonio



CHRIS MADRID'S
1900 BLANCO RD.
SAN ANTONIO, TX. 78201

ARCHITECT
DADO GROUP, LLC
311 SIXTH ST.
SAN ANTONIO, TX 78215
210 828 4599 P
866 298 6057 F

STRUCTURAL ENGINEER
WESTBROOK ENGINEERING
11888 STARGREST DR., SUITE 106
SAN ANTONIO, TEXAS 78247
210-490-9691

M.E.P. ENGINEER
EDWARD C. MONACO
2318 SAN PEDRO AVE., SUITE 2
SAN ANTONIO, TEXAS 78213
210-846-4594

CONTRACTOR
KOPFLOW CONSTRUCTION
7373 BROADWAY, SUITE 101
SAN ANTONIO, TX. 78209
210-826-9888

CIVIL ENGINEER
PAPE-DAWSON ENGINEERS INC.
2000 NW LOOP 410
SAN ANTONIO, TX. 78213
210 375 9000

LANDSCAPE ARCHITECT
RIALTO STUDIO, INC
 2425 BROADWAY, SUITE 105
 SAN ANTONIO, TEXAS 78215
 210 828 1155

14-18-19 DG PROJ. NO.
PROJ. ARCHITECT KH DRAWN BY:


SET ISSUE DATES	
DATE	ISSUE
04-20-18	BUILDING PERMIT SET
05-14-18	DEMOLITION SET
07-02-18	BID DOCUMENTS
08-21-18	CONSTRUCTION DOCUMENTS

REVISIONS		
NO.	DATE	DESCRIPTION
2	07-30-18	REVISION 2_MOVE ADA PARKING
3	08-01-18	REVISION 3_CHANGES TO LANDSCAPE PLAN
7	11-21-18	REVISION 7_FIRE RISER ROOM CHANGE
21	03-08-19	REVISION 21_BUILDING ENCLOSURE REVIEW NOTES
24	03-22-19	REVISION 24_RAISED CONC. FLOOR
39	04-11-19	REVISION 39_NEW MISTERS
44	08-11-19	REVISION 44_FENCE VARIATION

CONSTRUCTION DOCUMENTS

MASTER SITE PLAN

A100

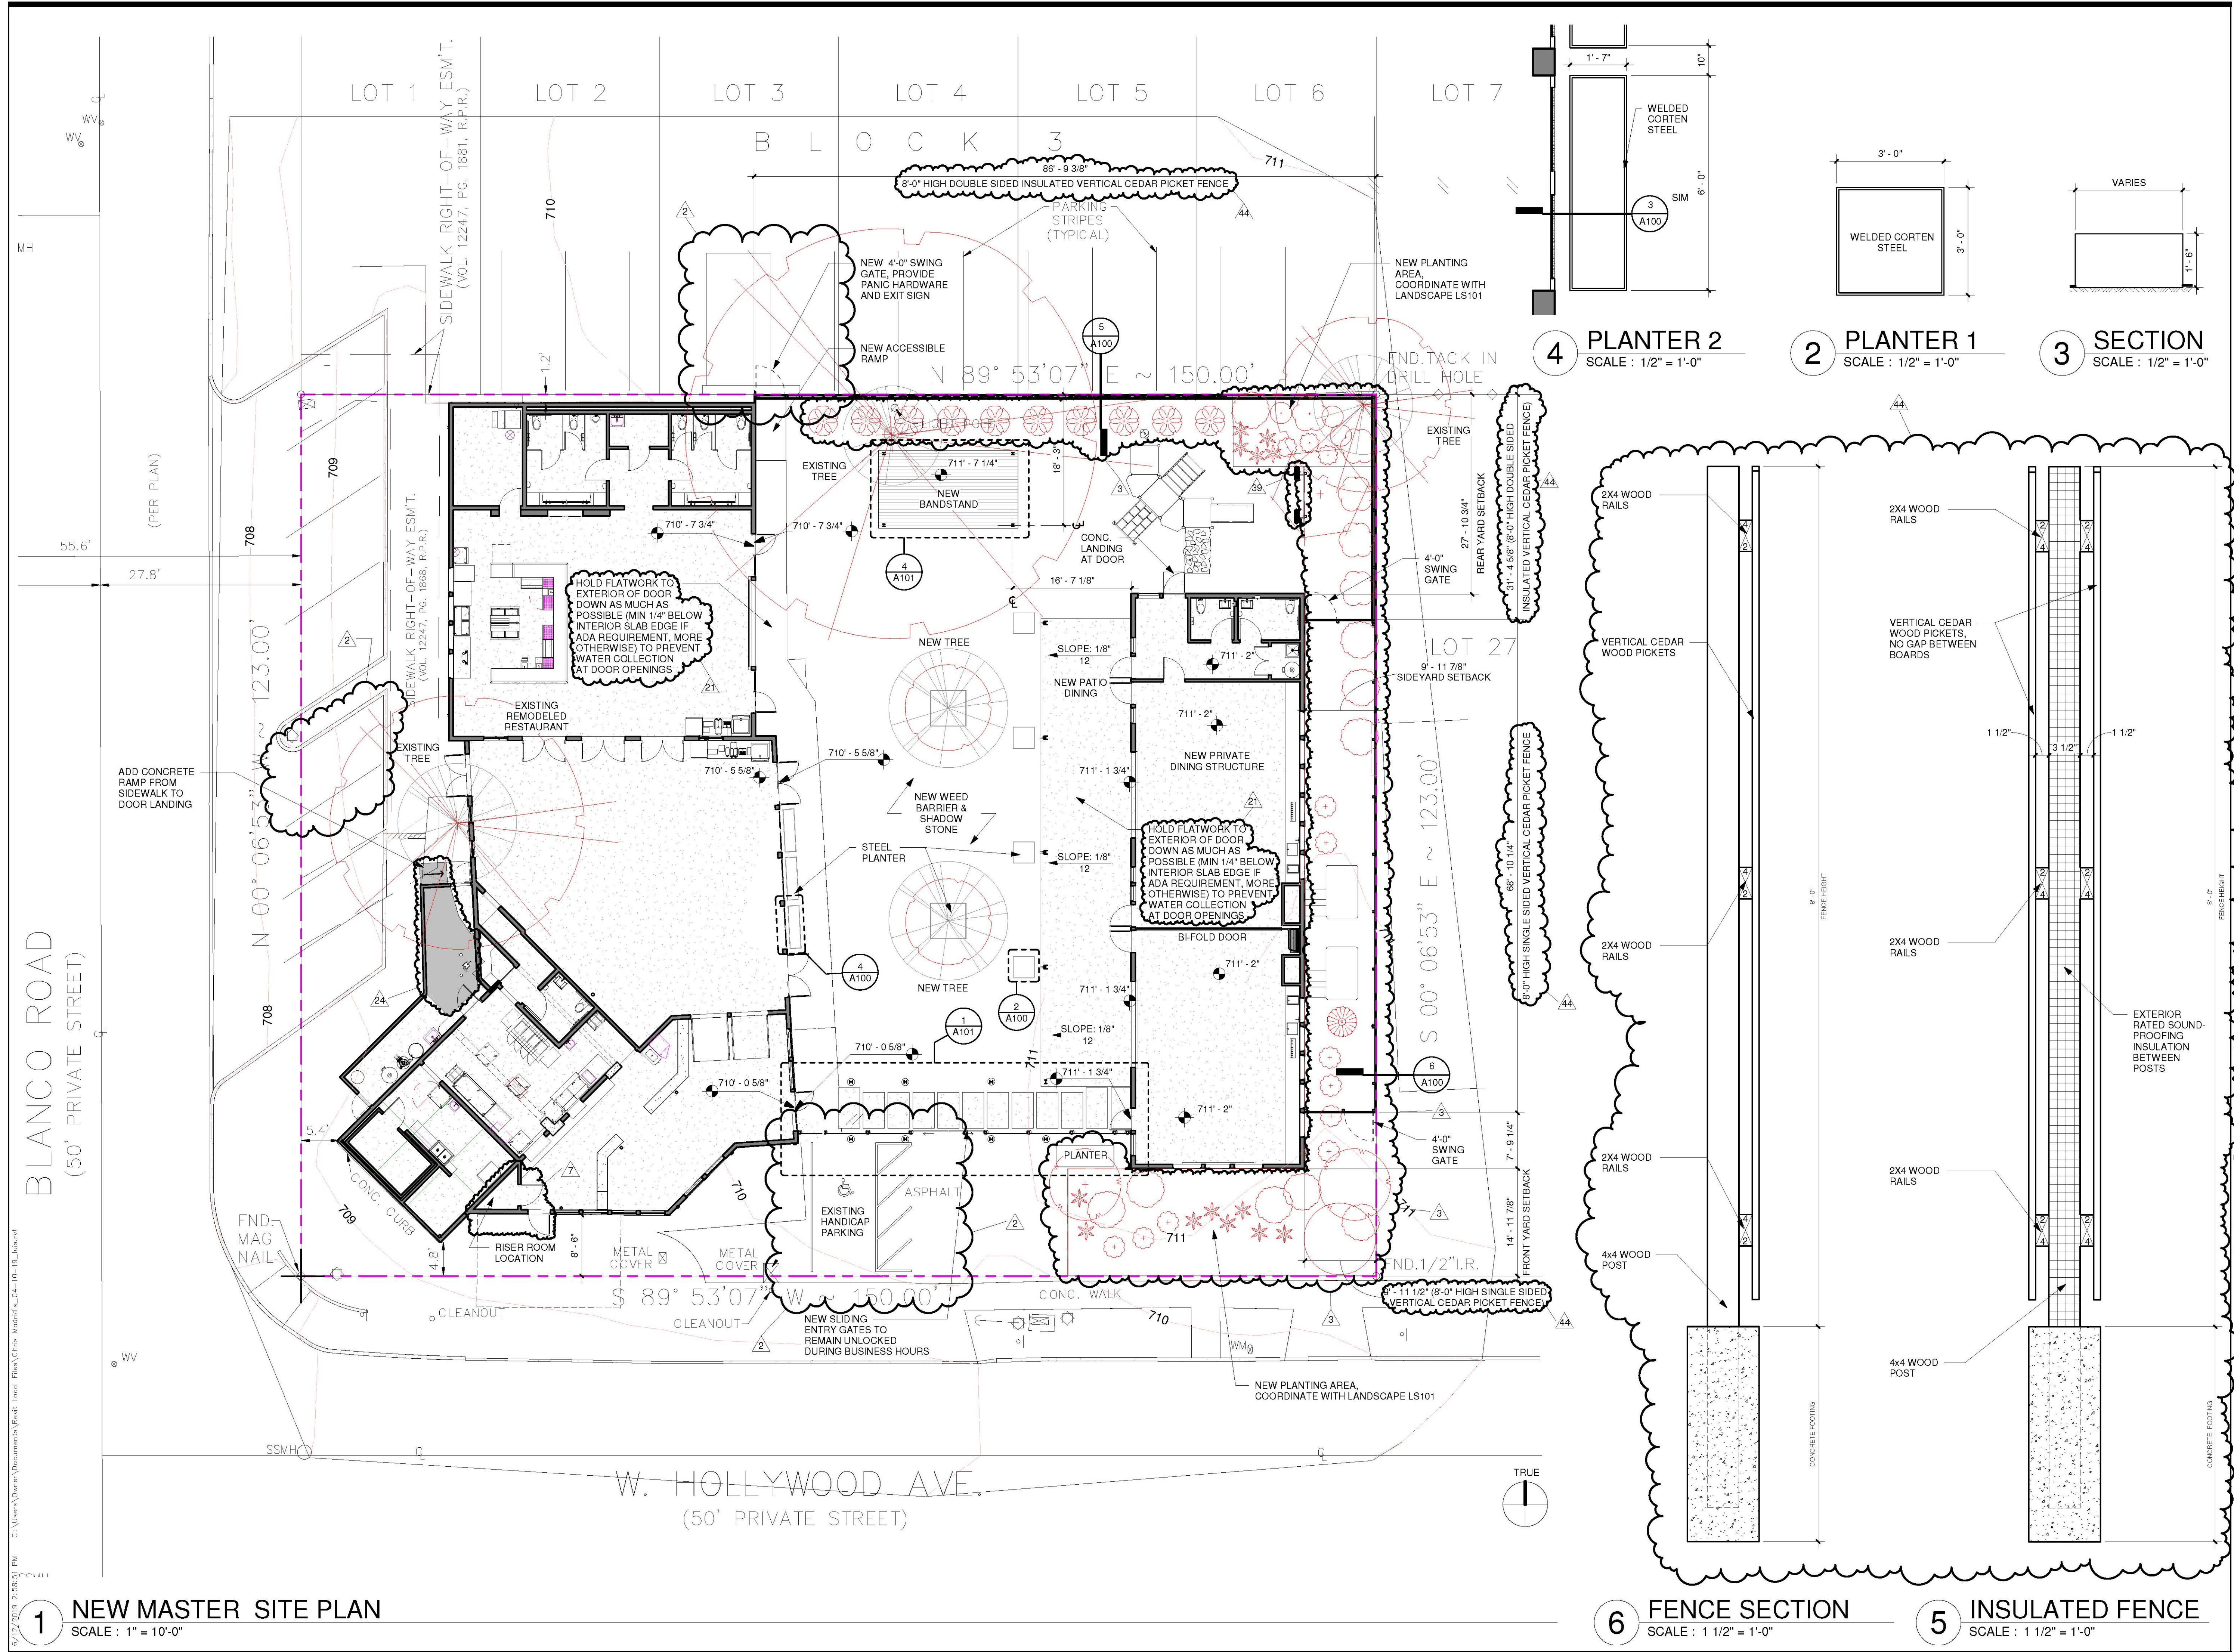

BOA-19-10300100
Subject Property – 1900 Blanco Road



Neighboring Properties



Neighboring Properties



Neighboring Properties



Neighboring Properties



Neighboring Properties

