



502 LAMAR ST

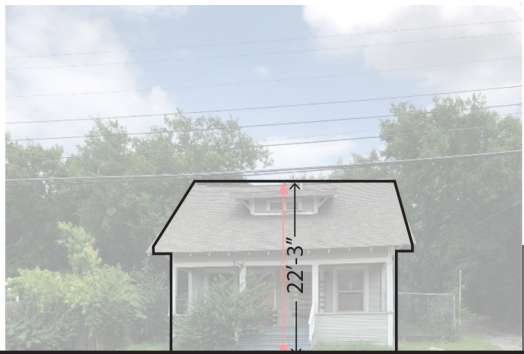

916 HACKBERRY

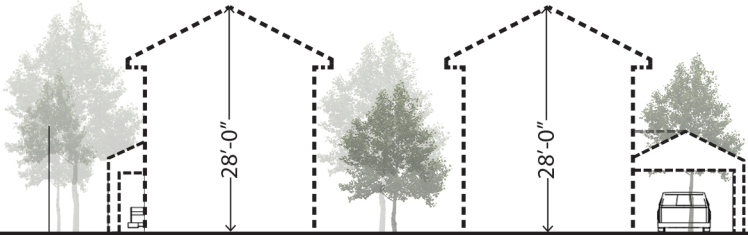


910 HACKBERRY




906 HACKBERRY



902 HACKBERRY

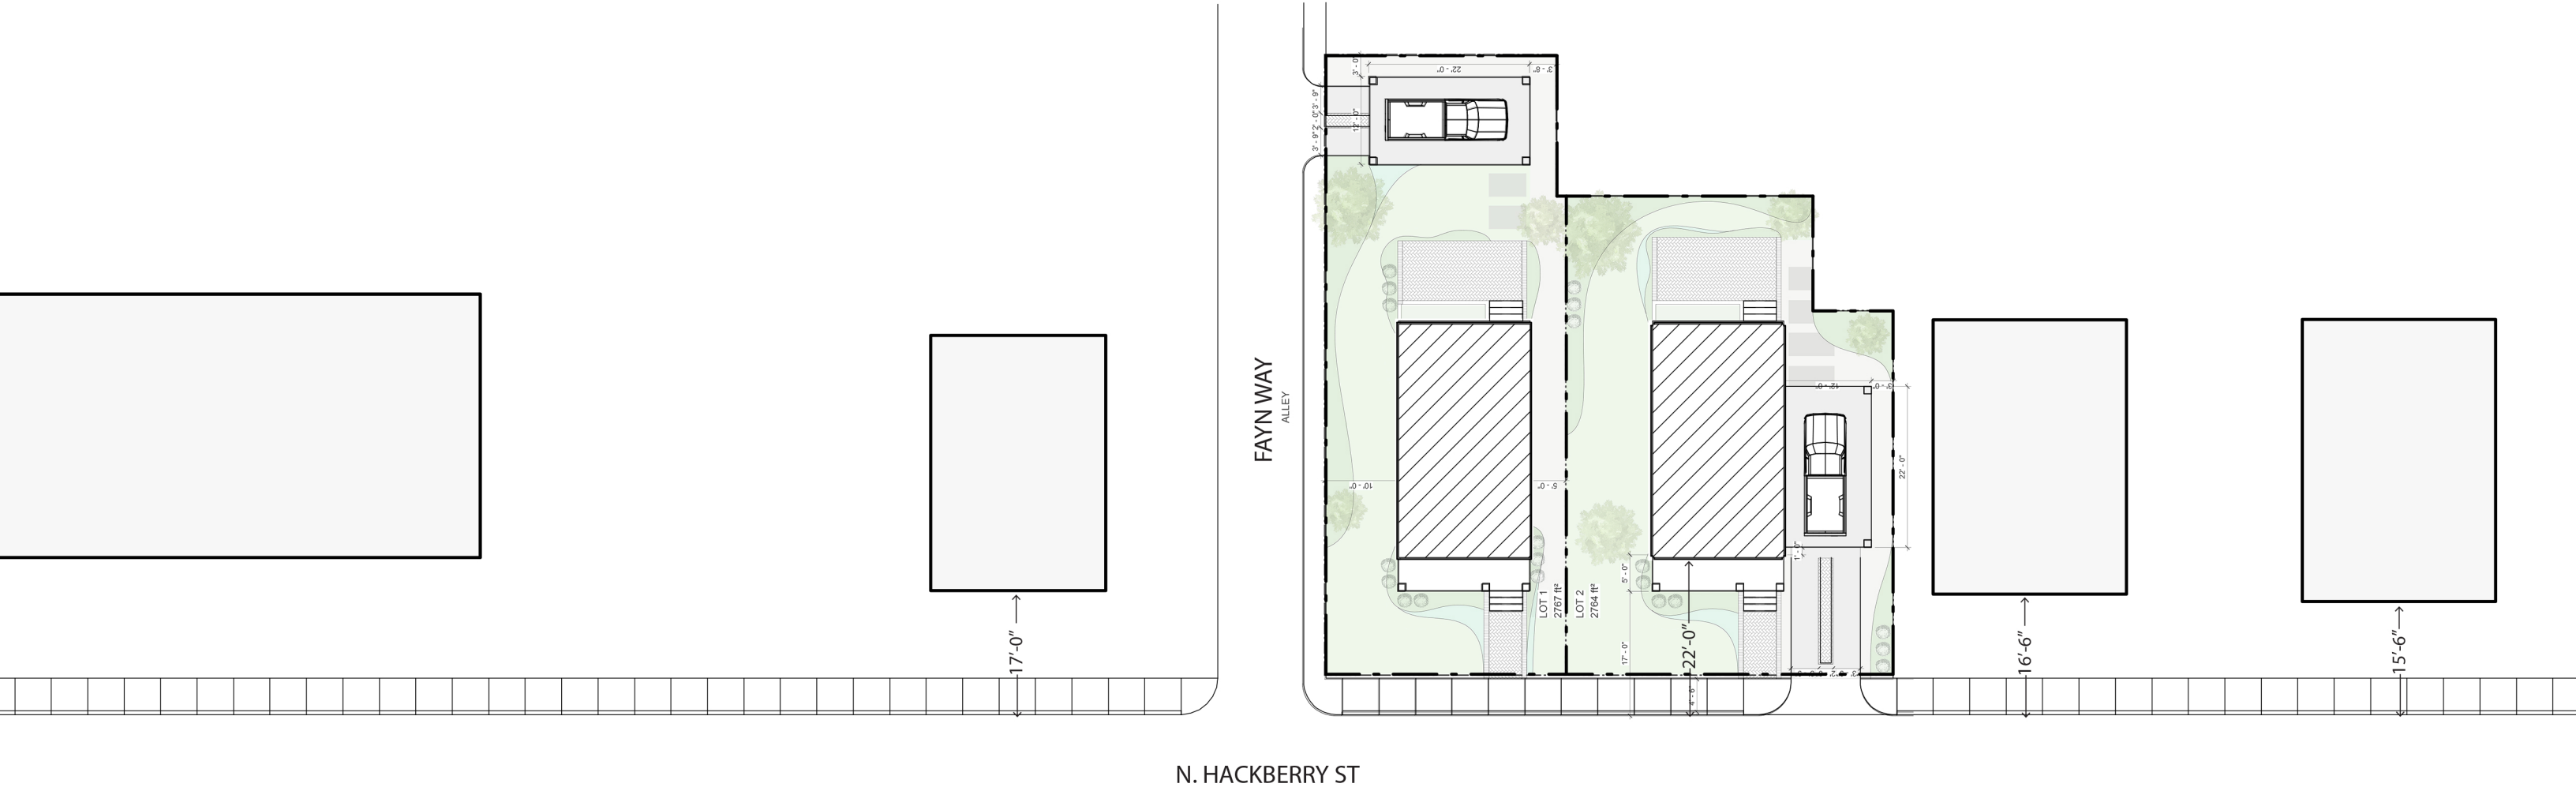



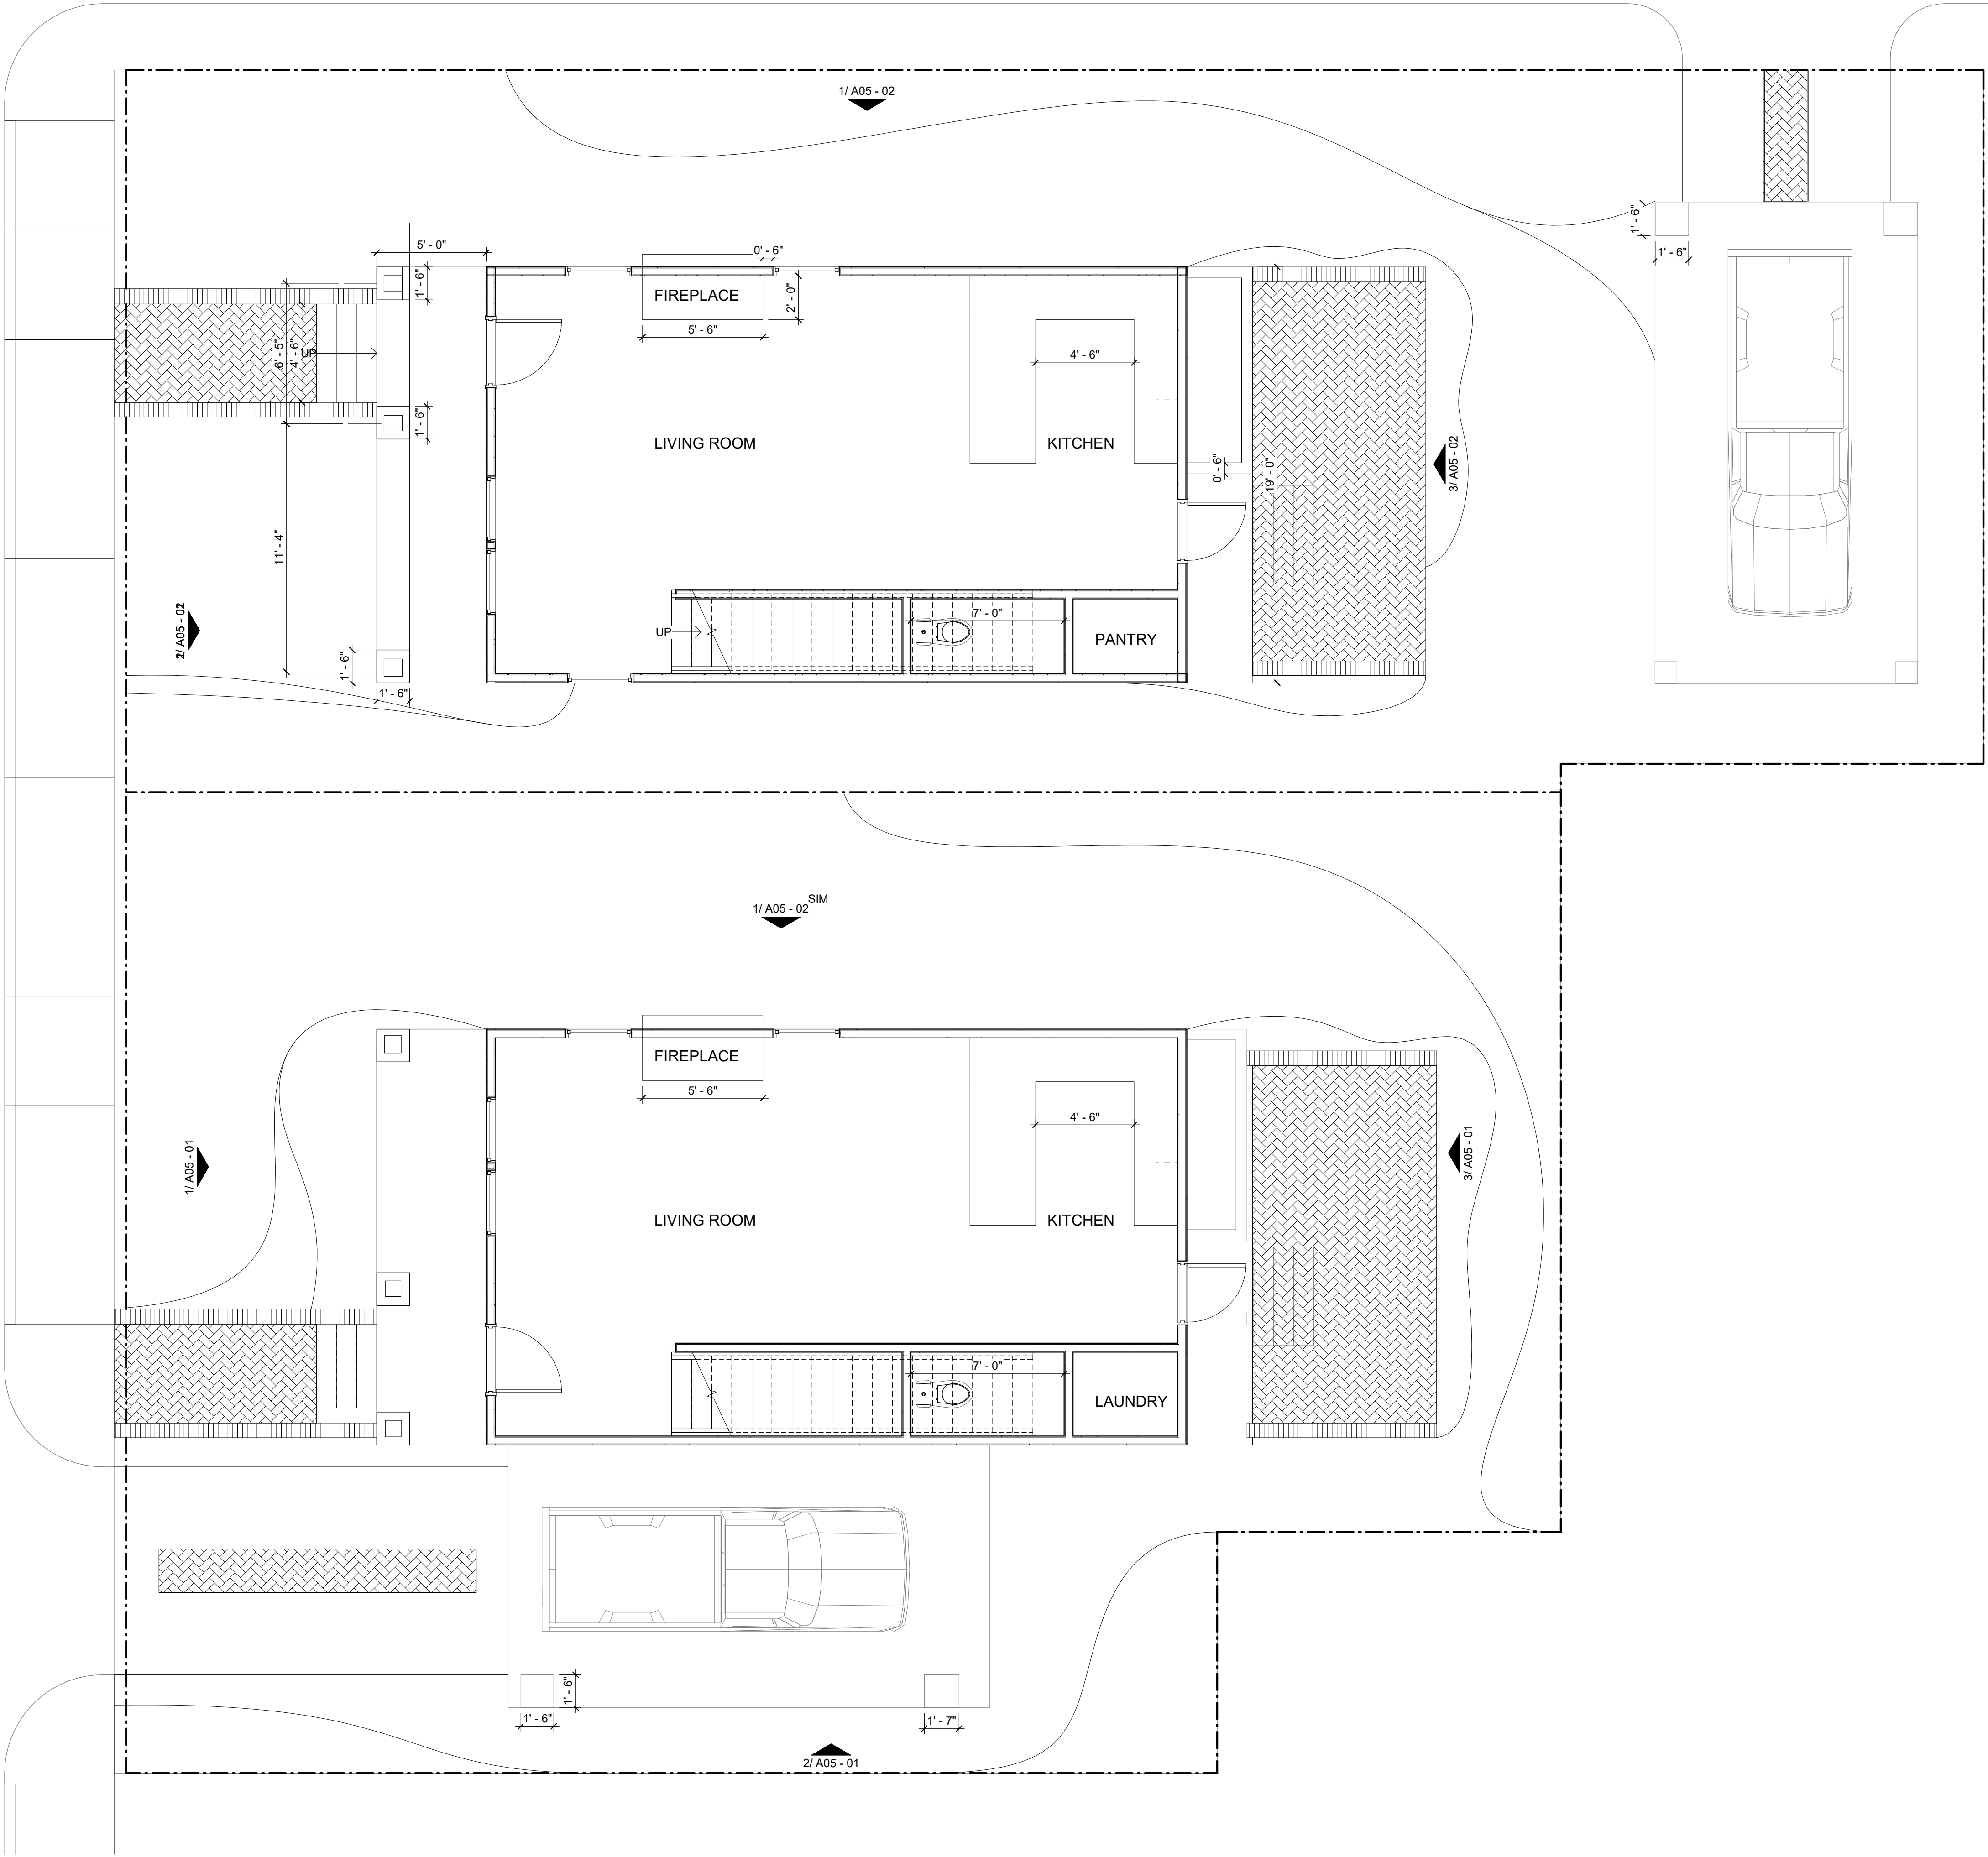


A02-01 - FLOOR PLAN - LEVEL ONE

1/4" = 1'-0"  
SD 50% - 15 AUGUST 2019



A02-02 - FLOOR PLAN - LEVEL TWO


1/4" = 1'-0"  
SD 50% - 15 AUGUST 2019

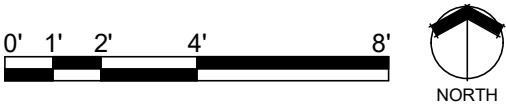




12  
6

12  
6

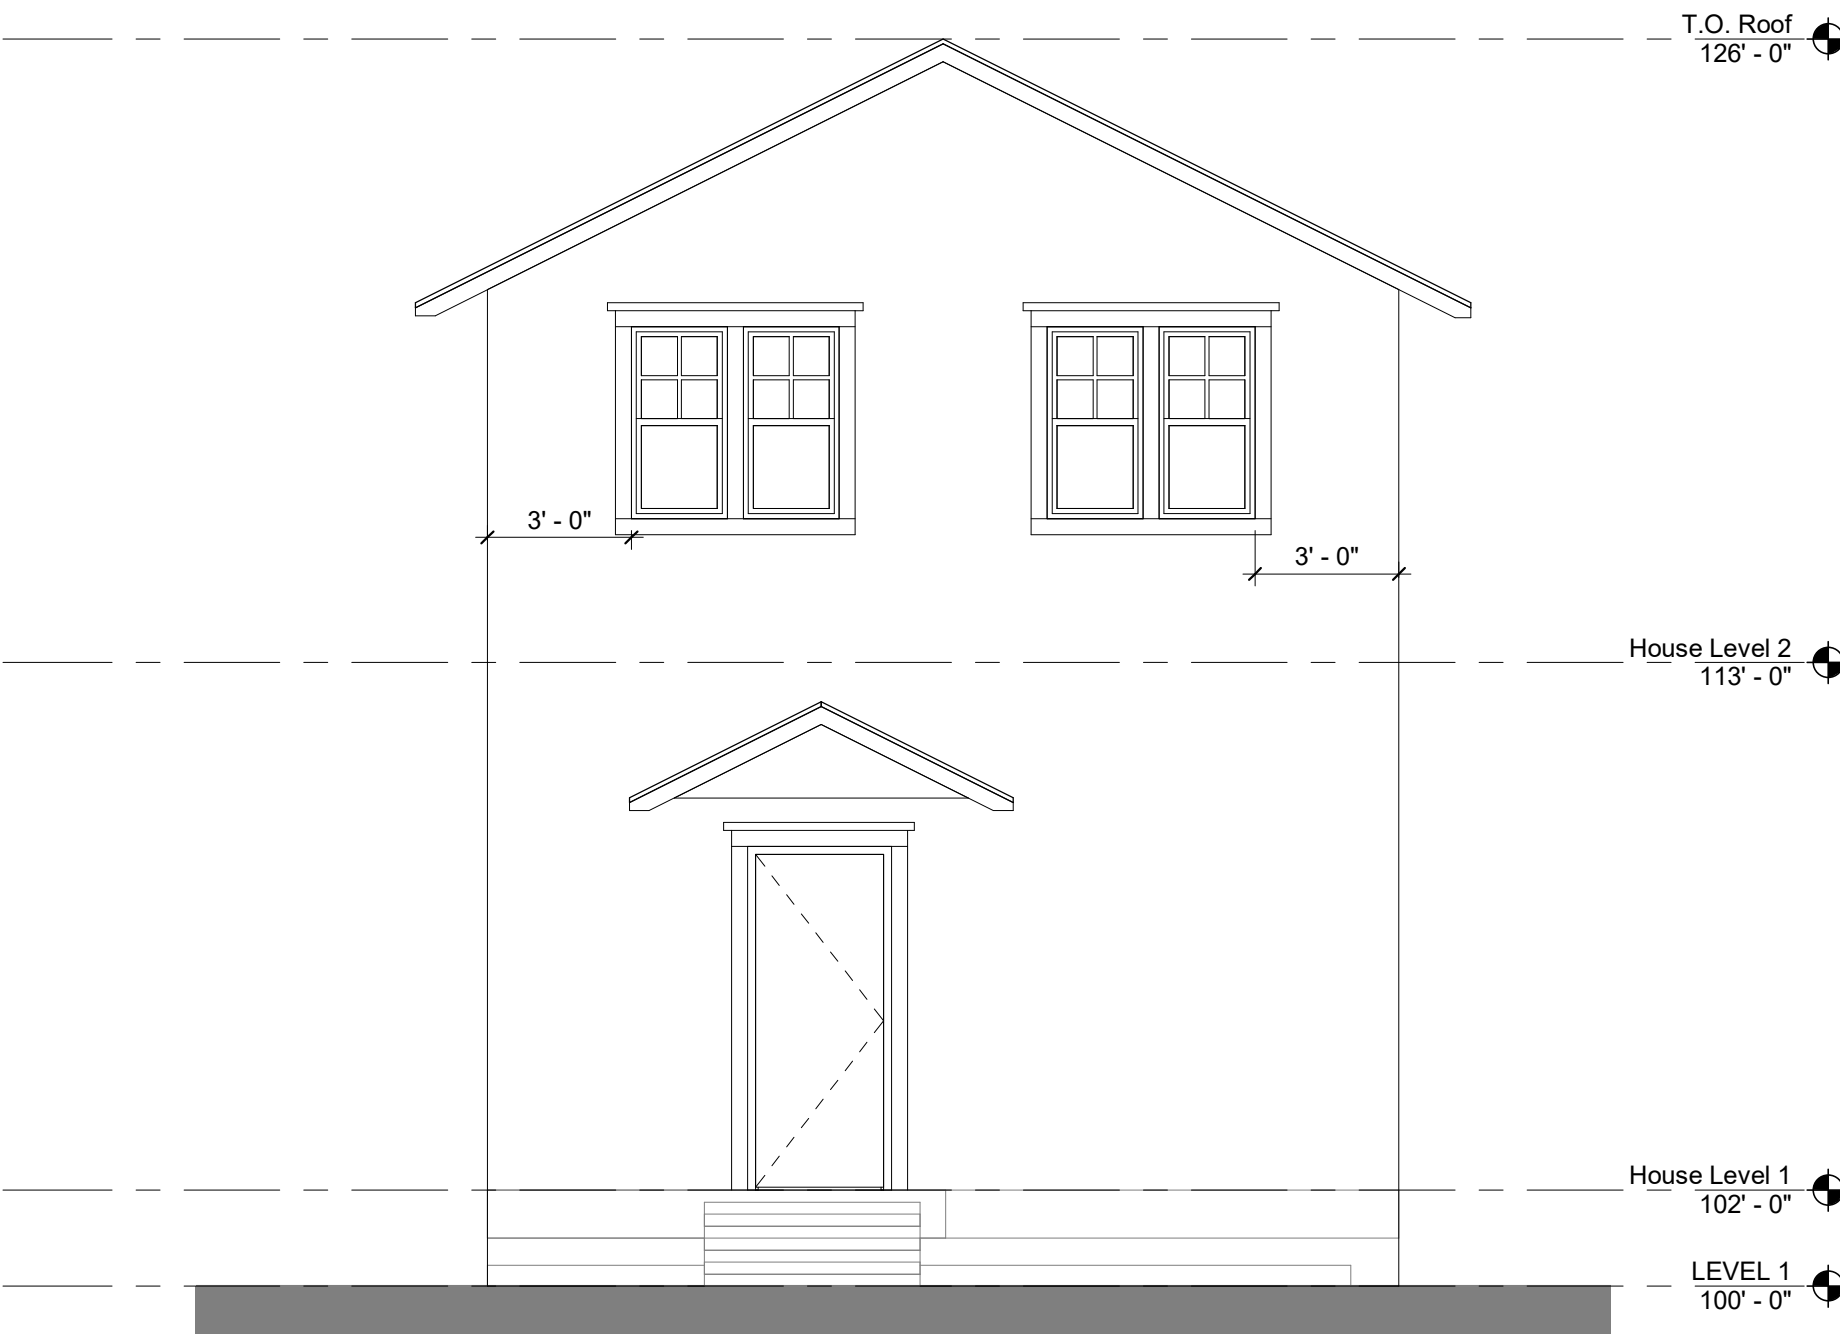

910 HACKBERRY - NORTH PROPERTY - EAST ELEVATION

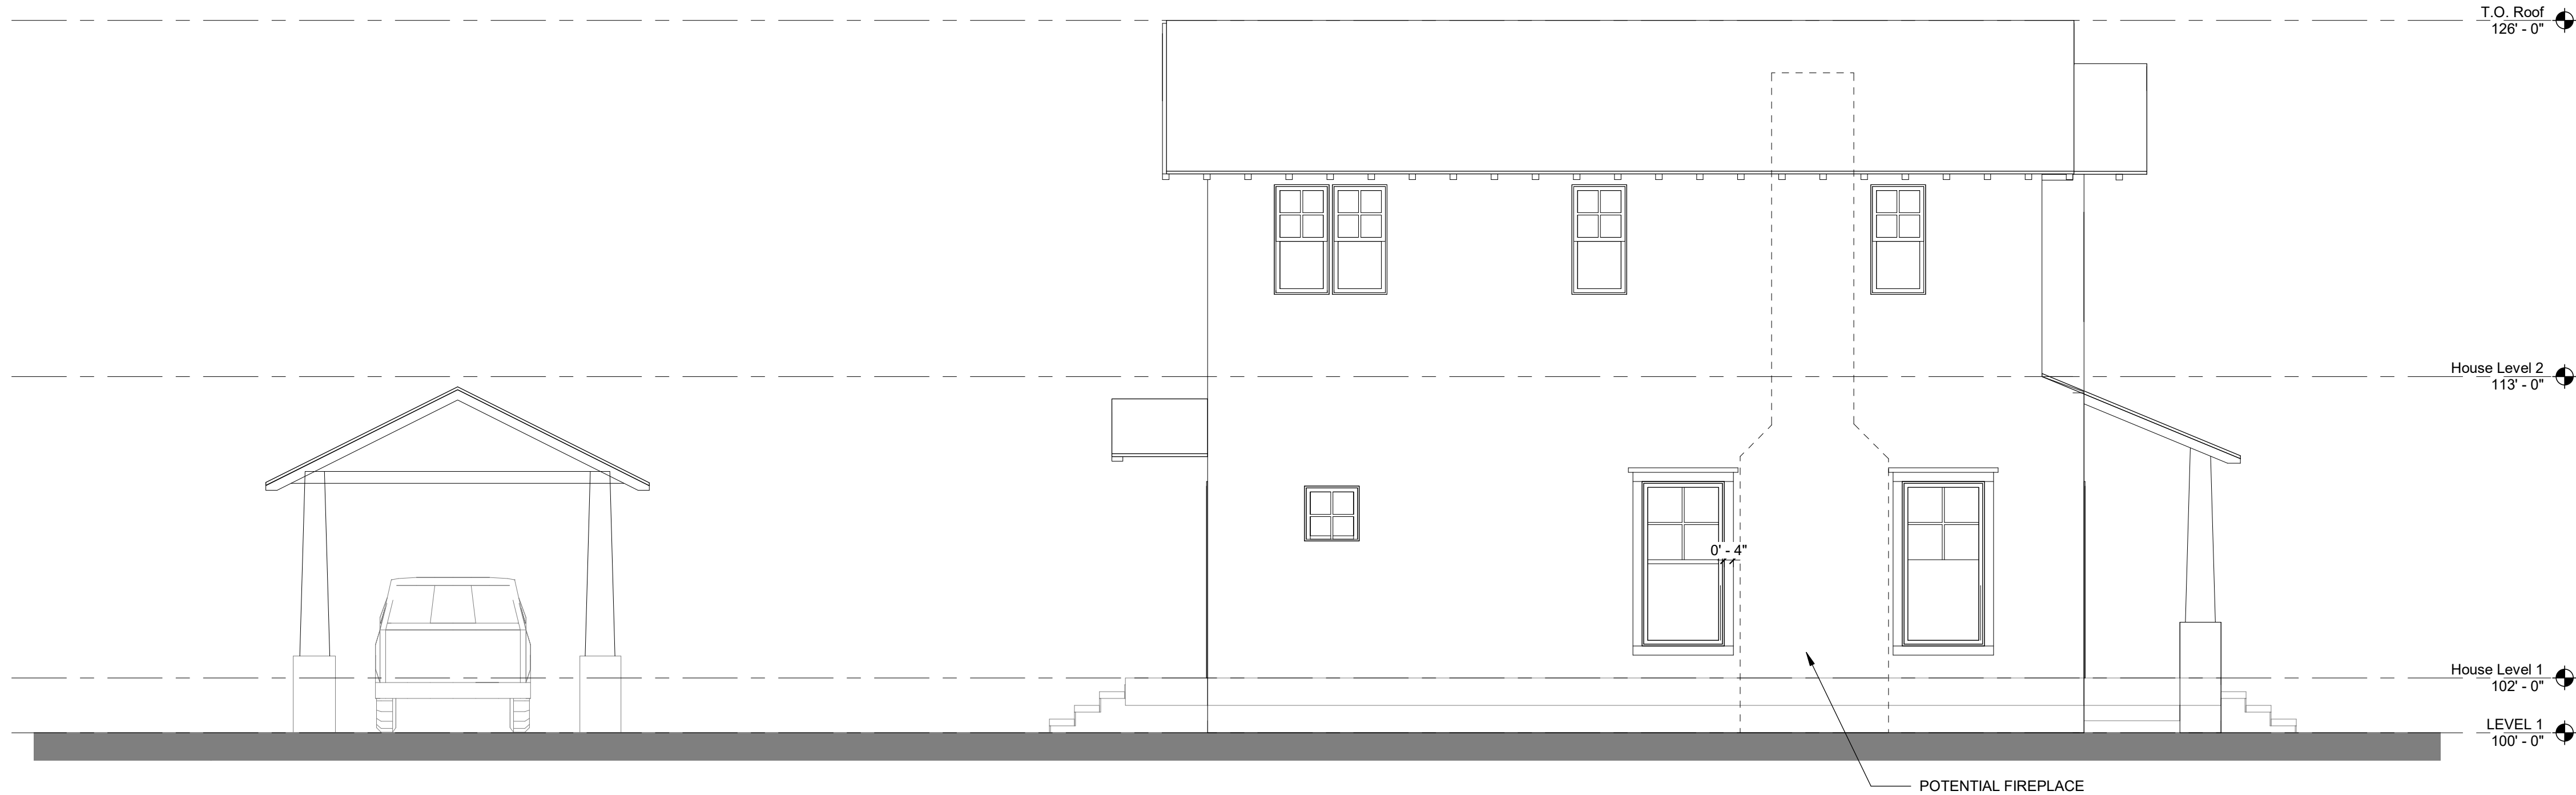

910 HACKBERRY - NORTH PROPERTY - NORTH ELEVATION




910 HACKBERRY - NORTH PROPERTY - WEST ELEVATION




A05-02 - EXTERIOR ELEVATIONS

1/4" = 1'-0"  
SD 50% - 15 AUGUST 2019

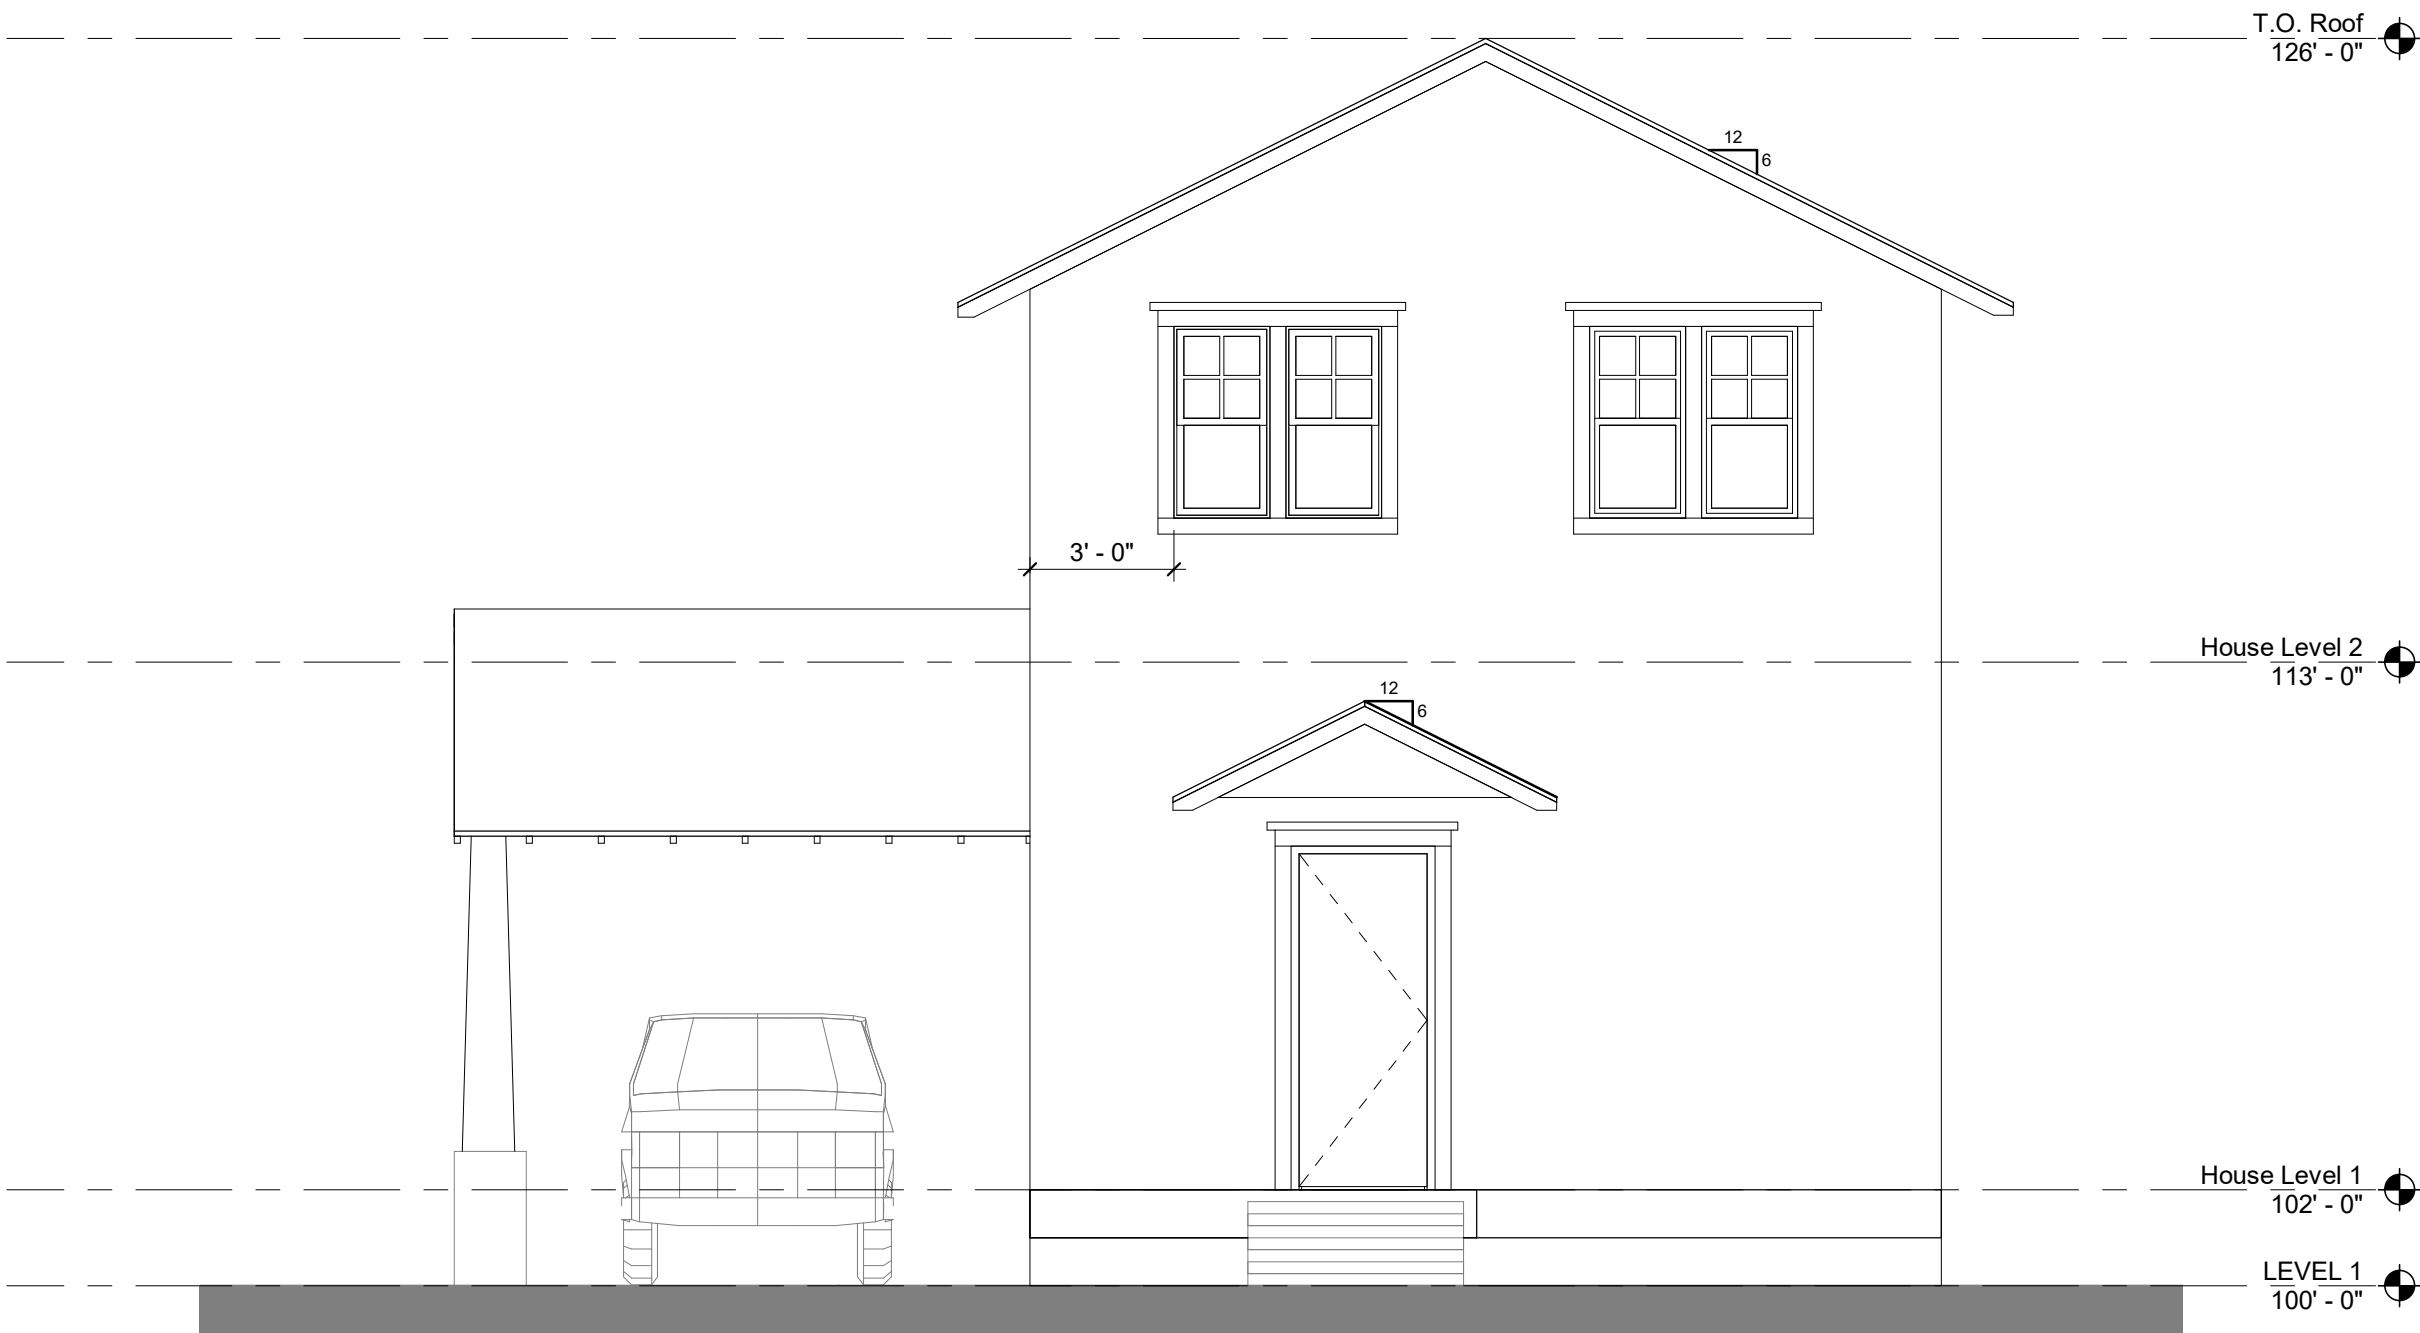

910 HACKBERRY - SOUTH PROPERTY - EAST ELEVATION

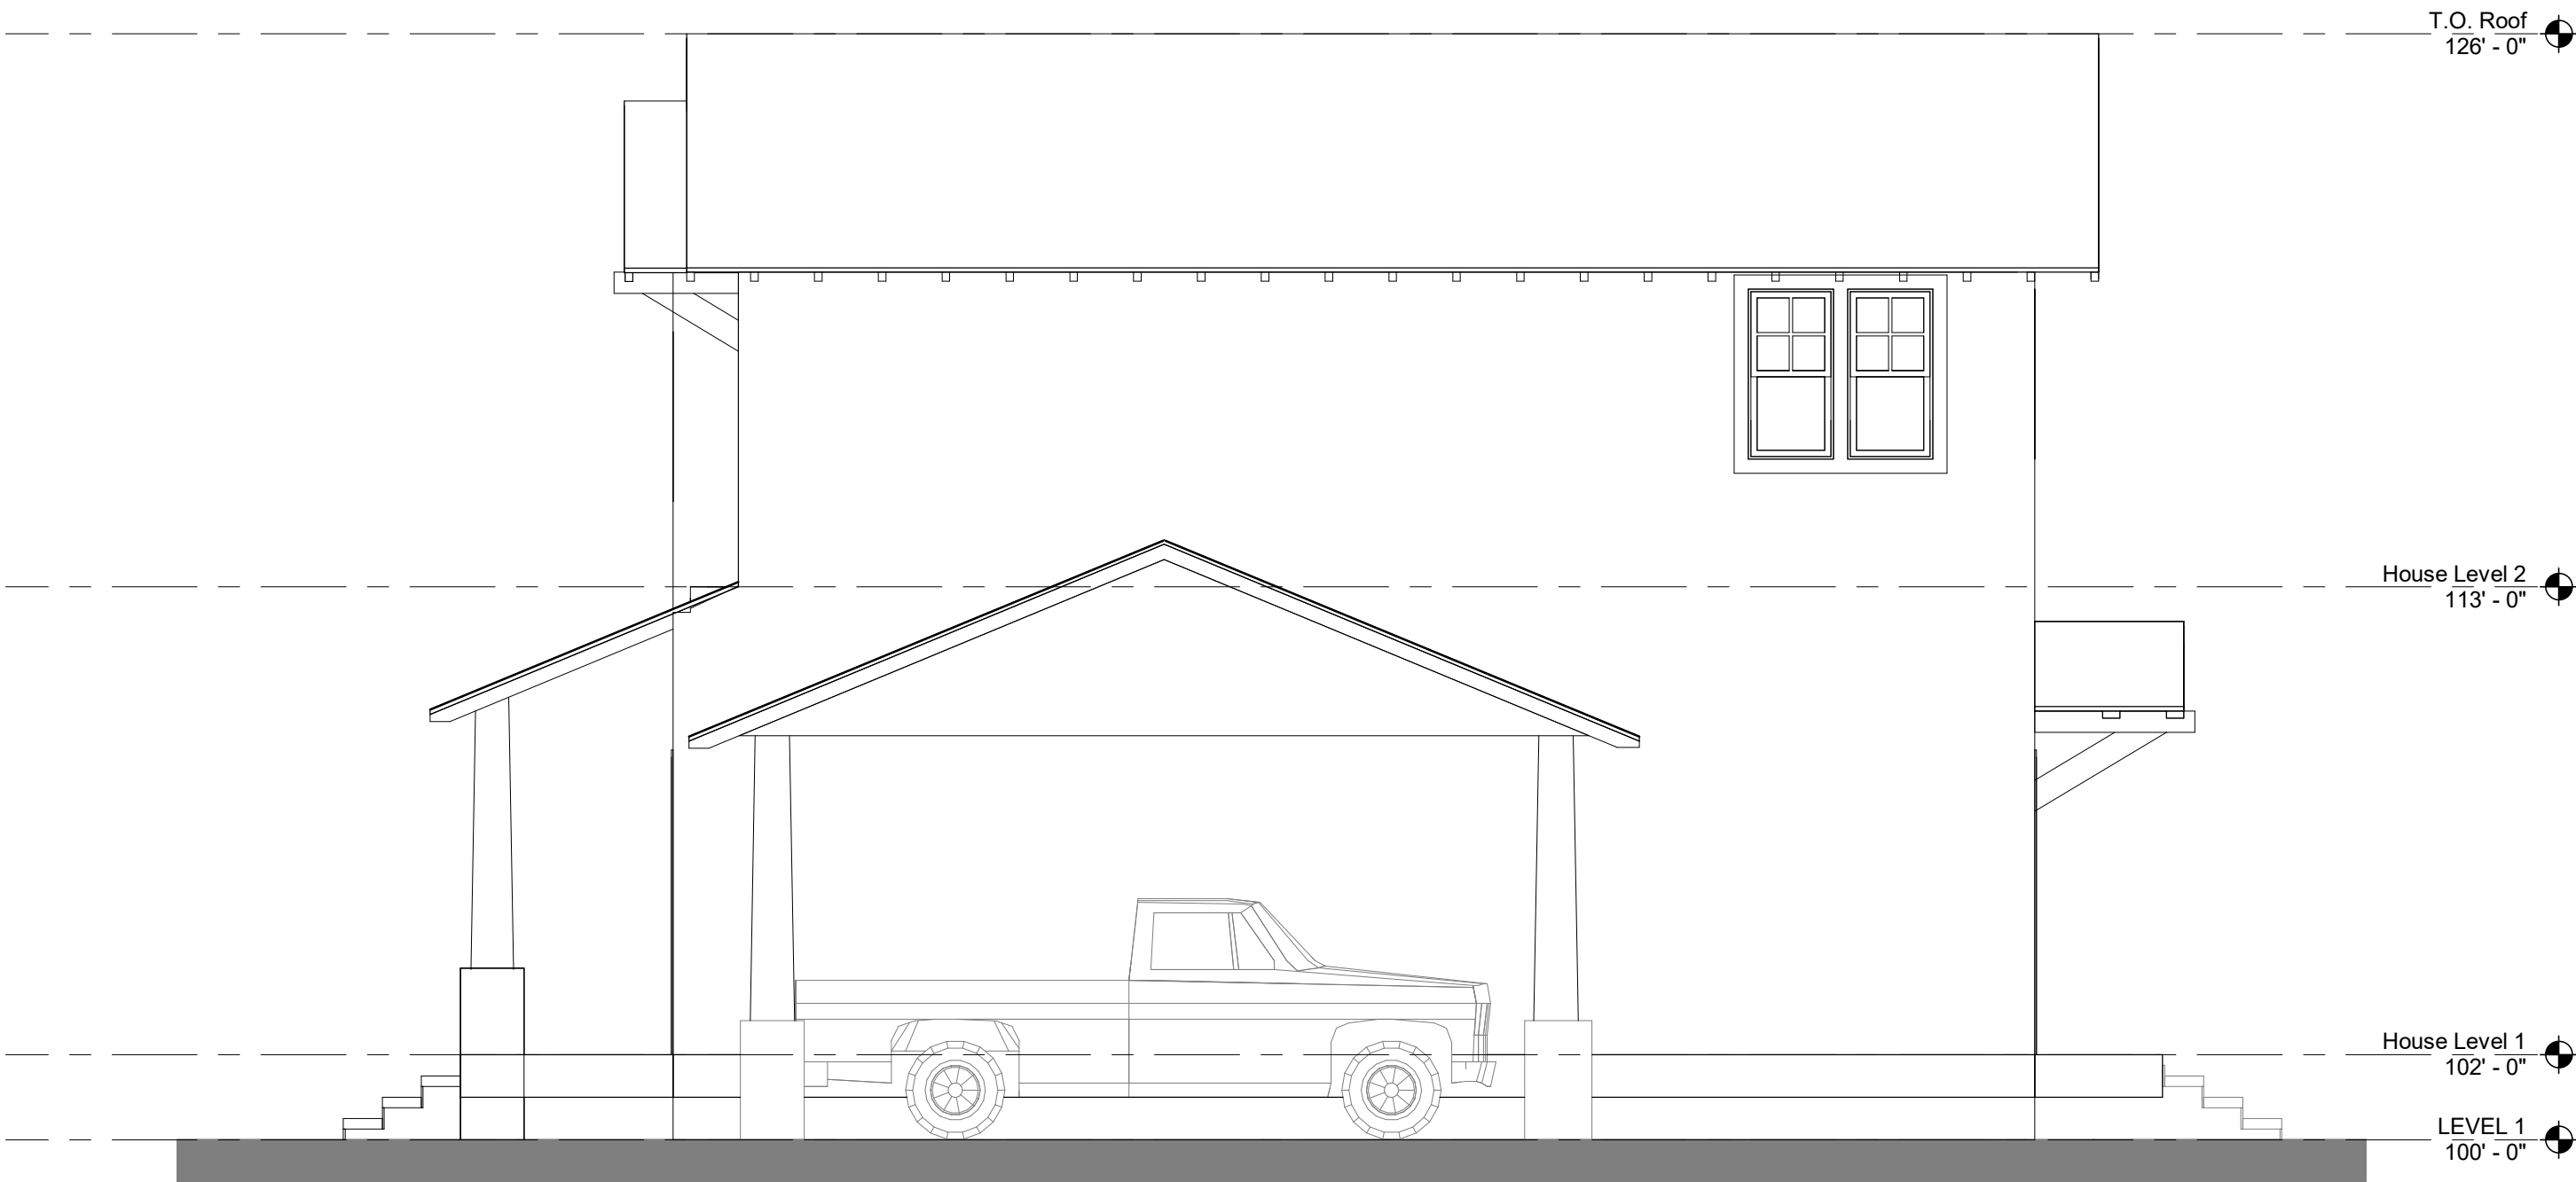

910 HACKBERRY - SOUTH PROPERTY - SOUTH ELEVATION



910 HACKBERRY - SOUTH PROPERTY - WEST ELEVATION

