



ZIGA ARCHITECTURE STUDIO
Architecture | Interiors | Historic Preservation

Henneke Financial Group, LLC


419 Belmont, San Antonio, TX 78202

schematic design: site plan/ground floor plan - option 2


1/16" = 1'-0"

09-12-19

ZONING CASE Z-2019-10700220

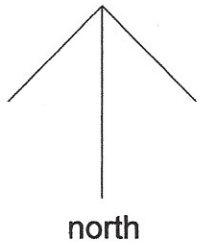

**FROM: R-4
TO: R-4 CD FOR TWO
(2) DWELLING UNITS**

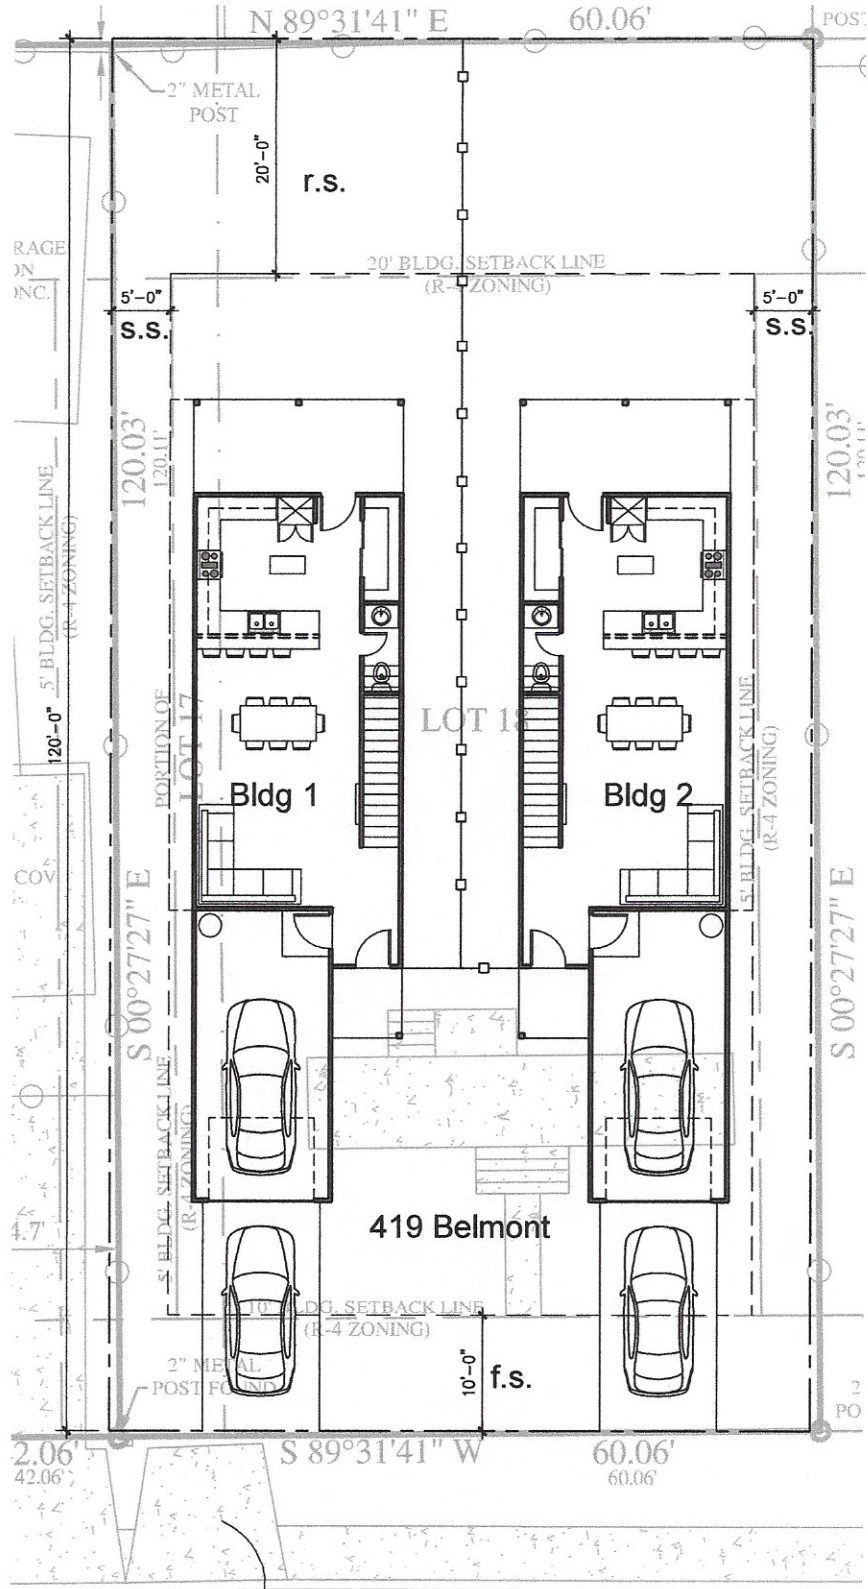

move/adjust curb cut

Belmont

I, Zall, the property owner, acknowledge that this site plan submitted for the purpose of rezoning this property is in accordance with all applicable provisions of the Unified Development Code. Additionally, I understand that City Council approval of a site plan in conjunction with a rezoning case does not relieve me from adherence to any/all City adopted Codes at the time of plan submittal for building permits.