


Current Zoning: "RM-4"
To: "IDZ-1" with uses permitted for 3 residential units

Proposed Use:
3 Single-Family Detached Units
- Height 34.5'

Legal Description:
NCB 1586 BLK 58 LOT 15 AND 16

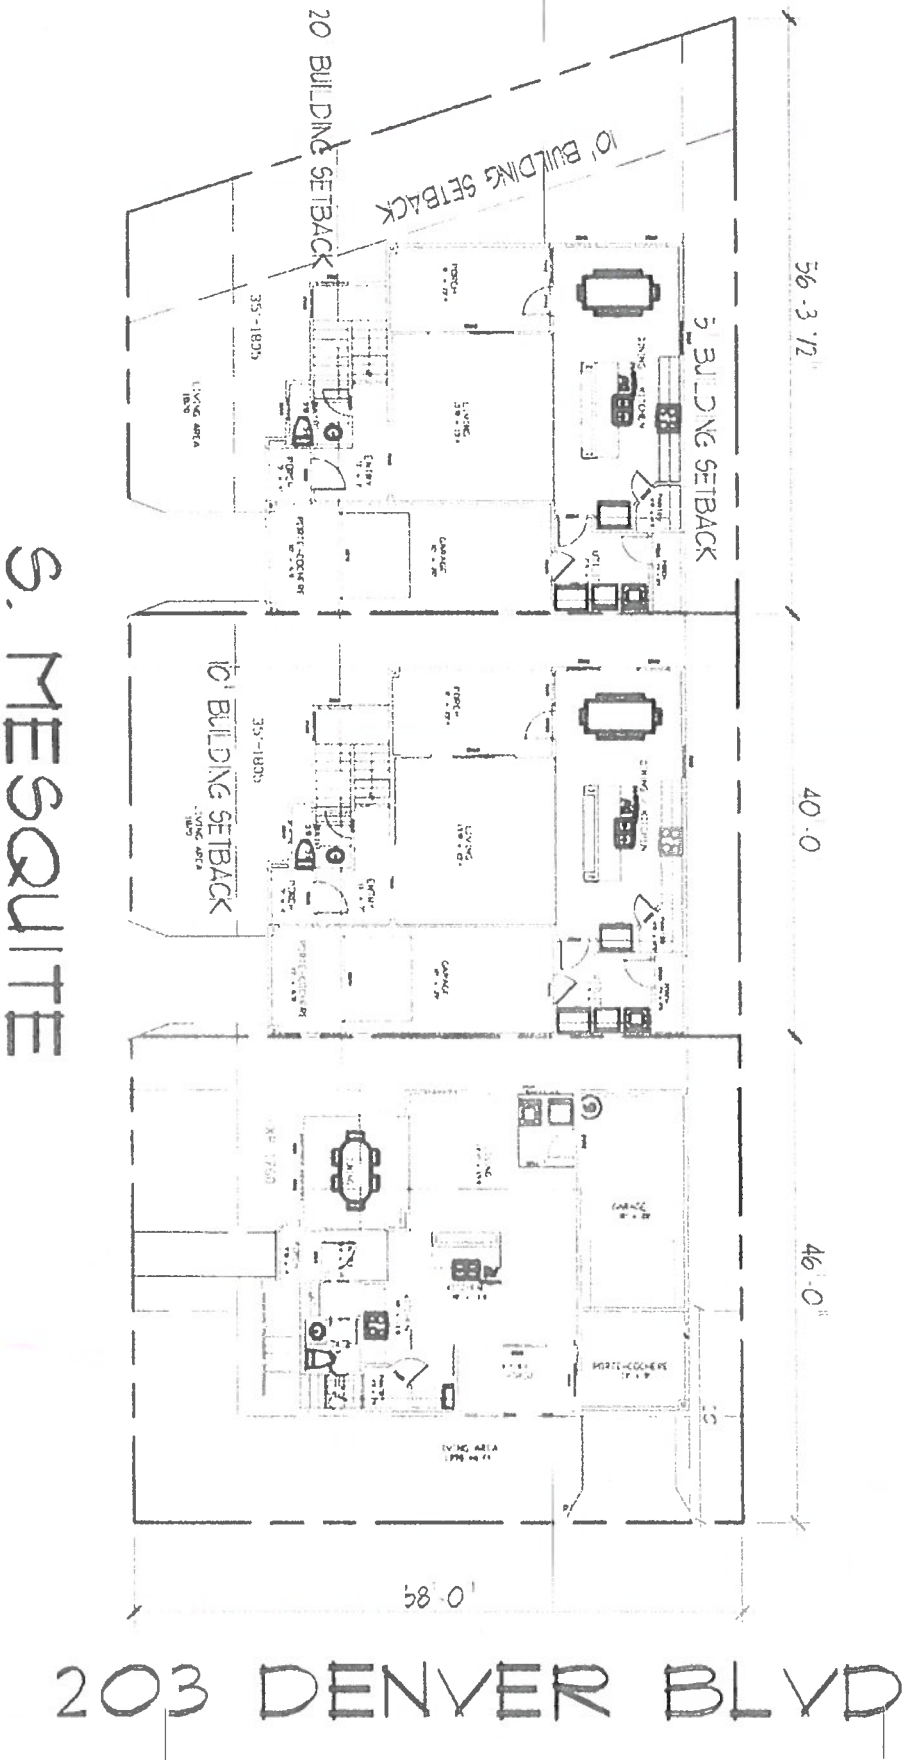

I, InDen, LLC by Jose Sepulveda - Managing Member, the property owner, acknowledge that this site plan submitted for the purpose of rezoning this property is in accordance with all applicable provisions of the Unified Development Code. Additionally, I understand that the City Council approval of a site plan in conjunction with a rezoning case does not relieve me from adherence to any/all City adopted Codes at the time of plan submittal for building permits.