




Kimley-Horn
KIMLEY-HORN AND ASSOCIATES, INC.
601 NW LOOP 410, SUITE 350
SAN ANTONIO, TEXAS 78216
PHONE: (210) 541-9166
TEXAS REGISTERED FIRM,
NO. 928

TAXIWAY RC
(TEMPORARY BYPASS)
EXHIBIT

LEGEND

- TAXIWAY RC (TEMPORARY BYPASS)
- PACKAGE 6 FAA COMM LINE
- TAXIWAY R (CONNECTOR)
- TOFA TAXIWAY OBJECT FREE AREA (TOFA)
- TSA TAXIWAY SAFETY AREA (TSA)

- GENERAL NOTES**
- TAXIWAY SAFETY AREAS (TSA) AND TAXIWAY OBJECT FREE AREAS (TOFA) ARE SHOWN FOR ADG III AIRCRAFT
 - TAXIWAY TAPER DESIGN IS SHOWN PER TDG 3 AIRCRAFT

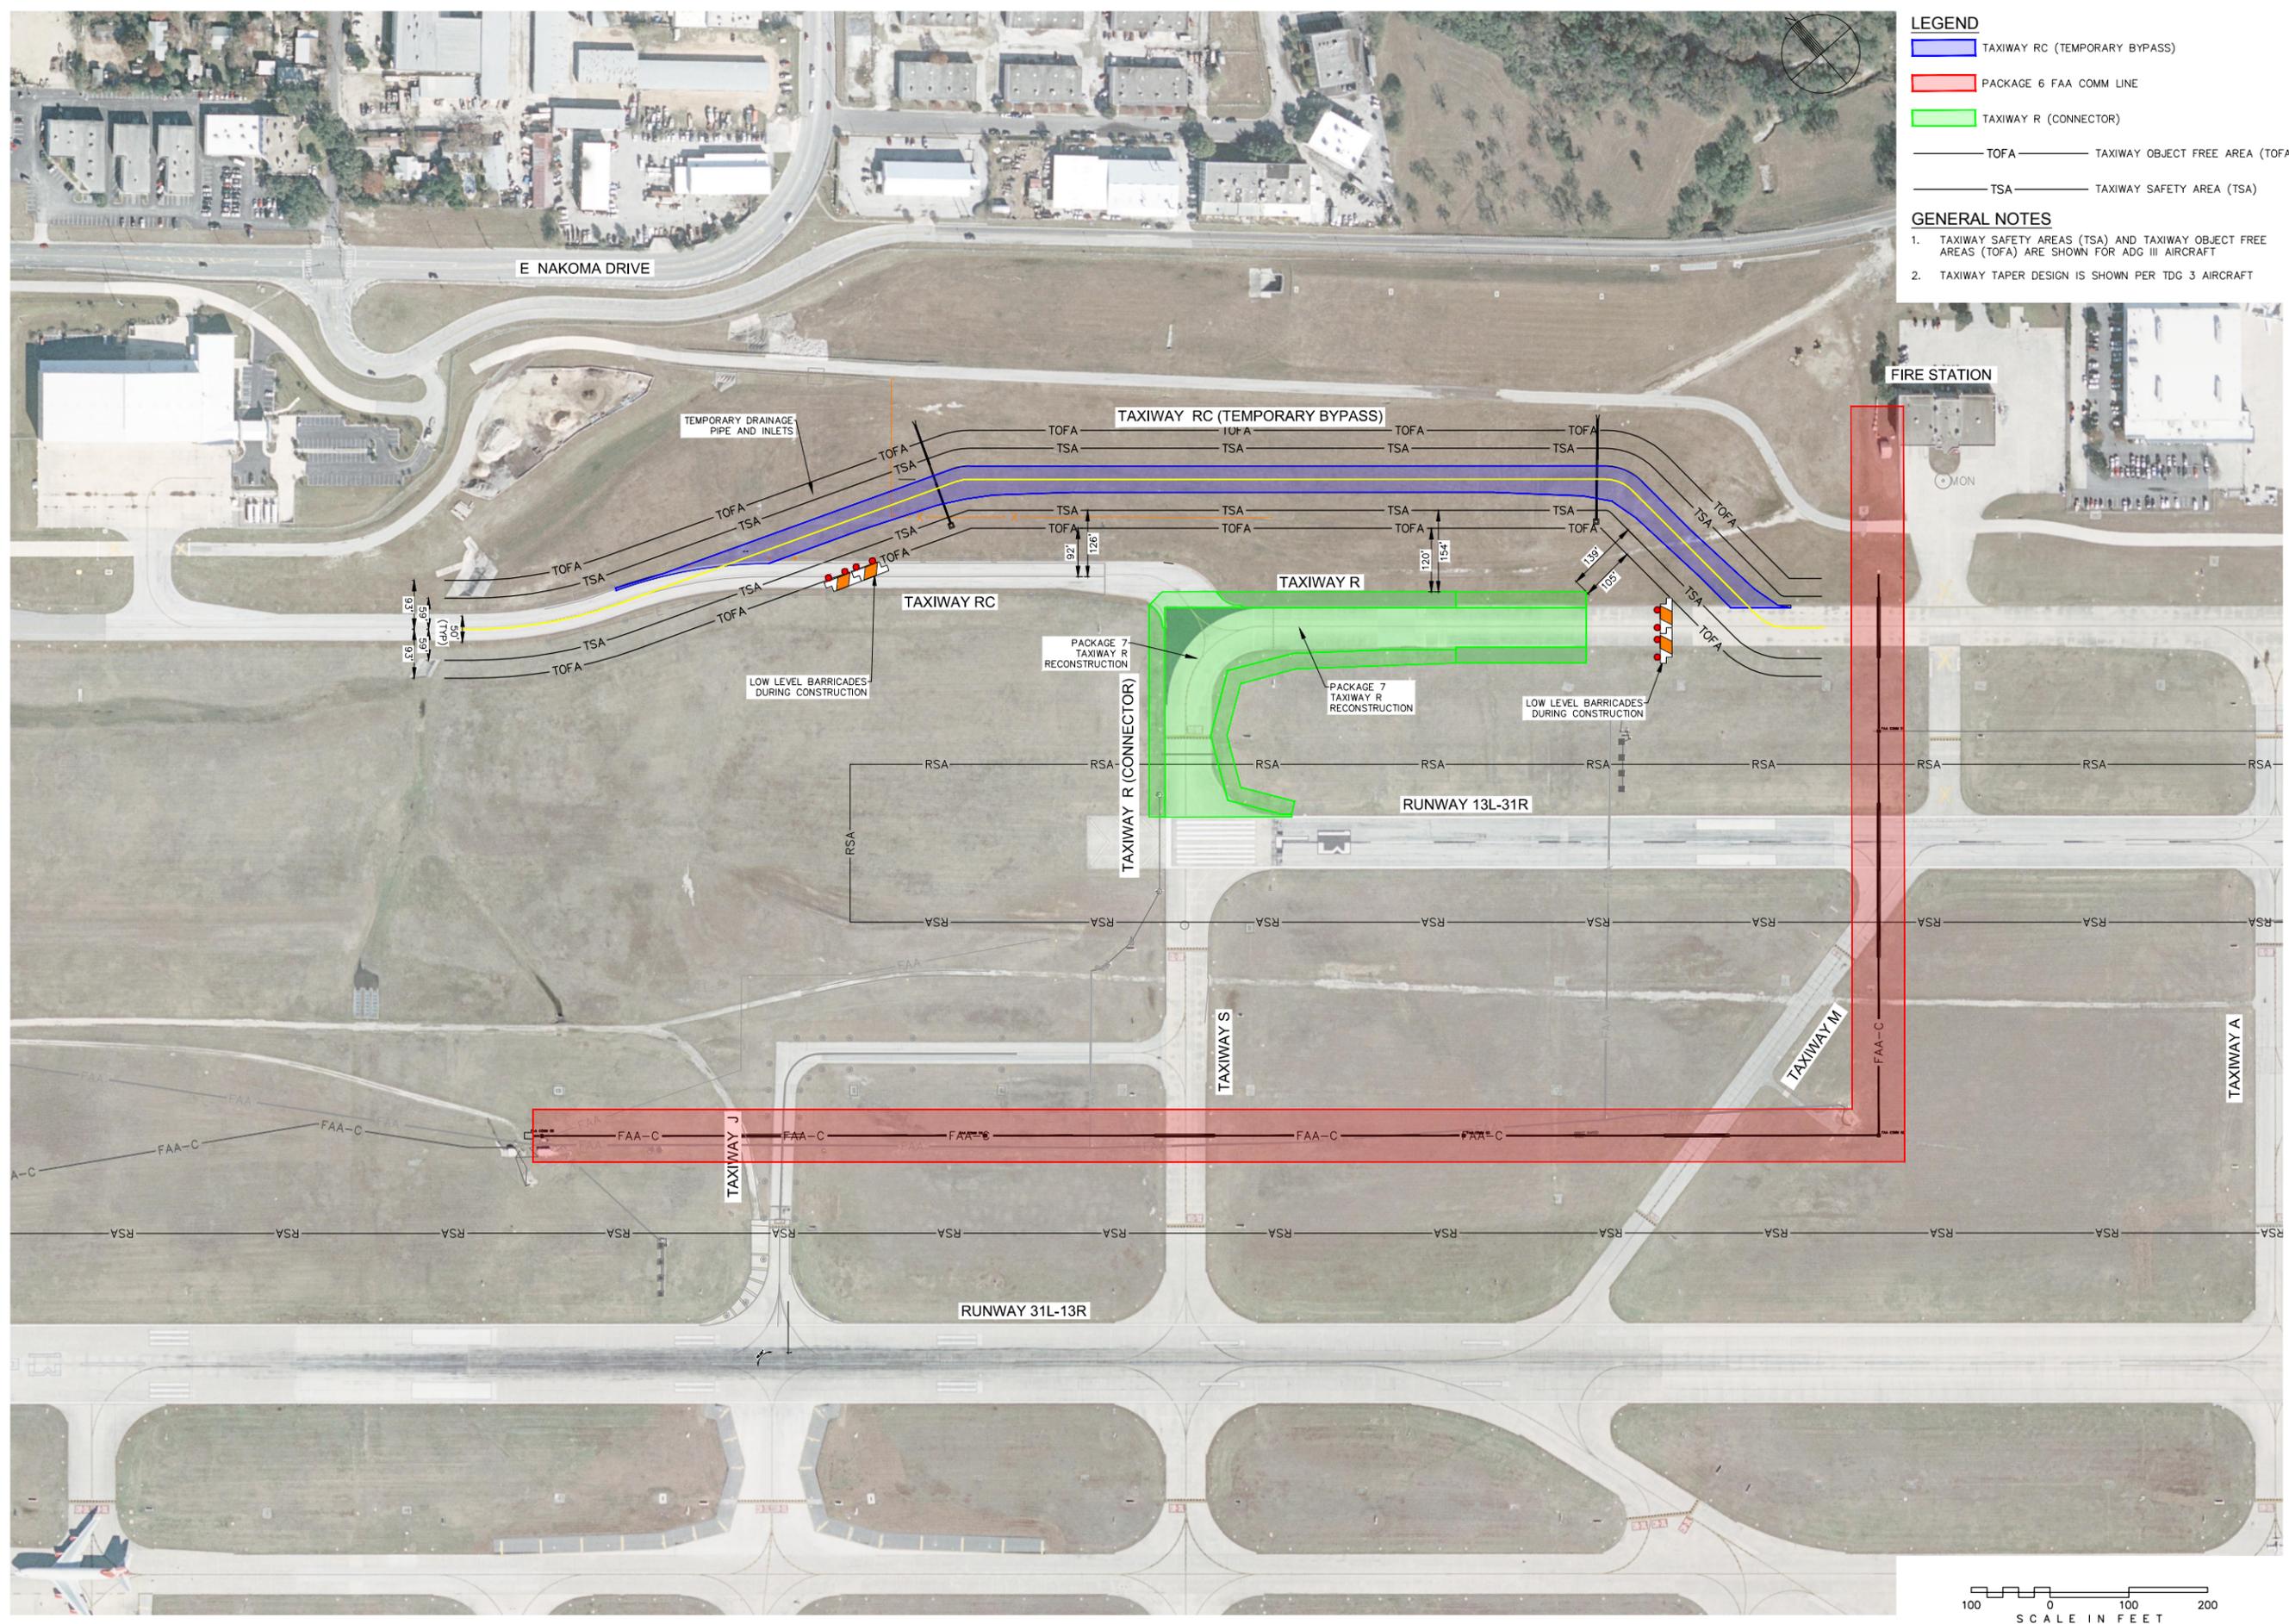

MARK	DATE	DESCRIPTION

PROJECT NO:	33-0019X
FILE NAME:	
DRAWN BY:	PAC
CHECKED BY:	MAN
COPYRIGHT:	2019
SHEET TITLE:	TAXIWAY RC (TEMPORARY BYPASS)
EXHIBIT	
SHEET NO.	1 OF 1

K:\NAV_Aviation\191228001 - San Antonio\CAAD\PACKAGE 6\SAT Package 6 - Scope Exhibit With Cables - 20190620.dwg 07/23/19 Ewanhills_Donau