


Board of Adjustment **Notification Plan for** **Case No A-20-10300059**



San Antonio City Limits
 Subject Property
 200' Notification Boundary
 Council District: 5

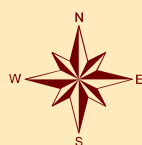

"NOT TO SCALE,
 FOR ILLUSTRATIVE PURPOSES ONLY"

Development Services Department
 City of San Antonio

1:1,200











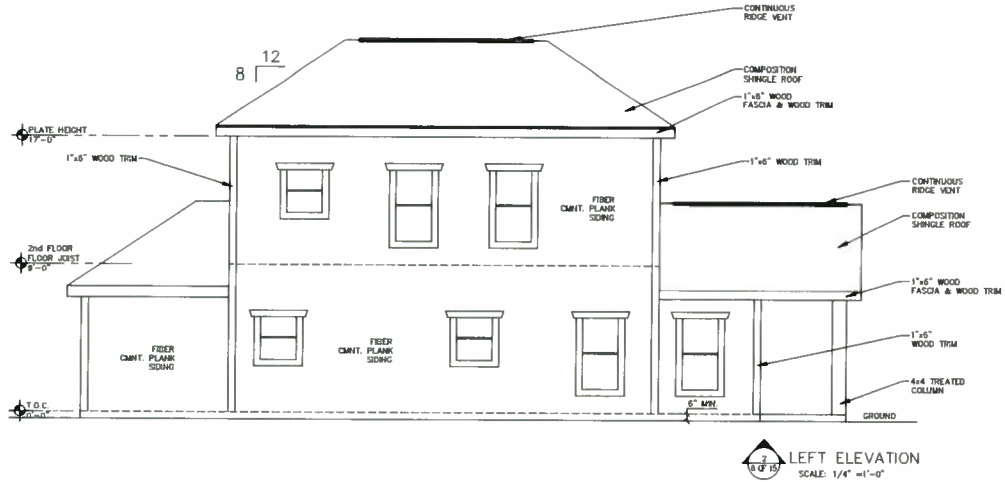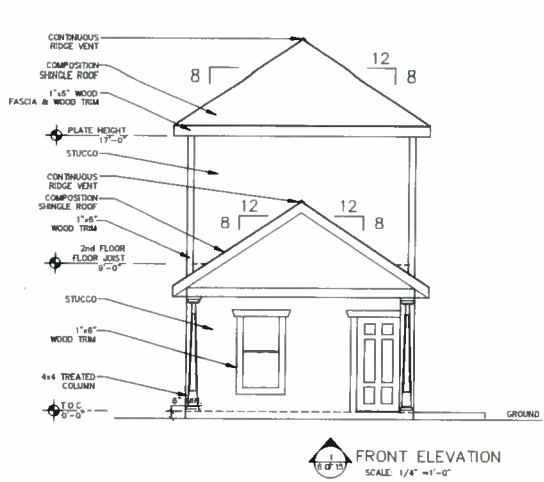

NOTE 1:
WRAP THE ENTIRE EXTERIOR OF BUILDING WITH TYVEK
THERMA WRAP RS II, AS MANUFACTURED BY DUPONT. REFER
TO MANUFACTURER FOR HANDLING, STORAGE, AND
INSTALLATION TO ACHIEVE MAXIMUM PERFORMANCE.

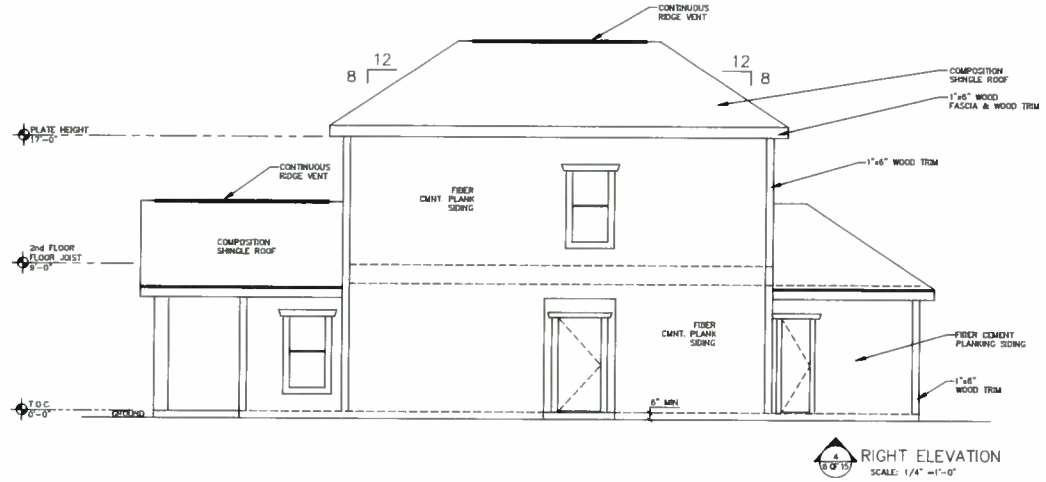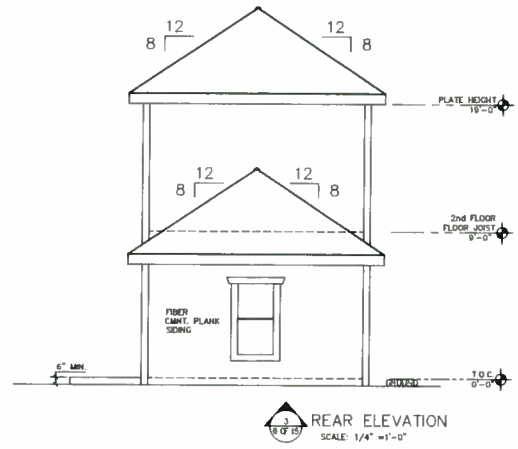

THE CONTRACTOR SHALL VERIFY ALL FIELD CONDITIONS WHICH WILL AFFECT THE FABRICATION AND CONSTRUCTING OF COMPONENTS FOR THE NEW CONSTRUCTION PRIOR TO THE START OF CONSTRUCTION. UNLESS OTHERWISE INDICATED, THE DOCUMENTS DO NOT INDICATE THE METHOD OF CONSTRUCTION. THE CONTRACTOR SHALL TAKE ALL MEASURES NECESSARY TO PROTECT THE SAFETY OF THE PUBLIC ALONG WITH THE SAFETY OF THE STRUCTURE DURING CONSTRUCTION. SUCH MEANS SHALL INCLUDE BUT NOT BE LIMITED TO BRACING AND SHORING OF DEAD LOADS, CONSTRUCTION LOADS, AND WIND LOADS. THE CONTRACTOR WILL BE REQUIRED TO CORRECT AT HIS OWN EXPENSE ANY SUBSISTENCE, STRUCTURAL DAMAGE OR OTHER OBJECTIONAL CONDITIONS CAUSED BY HIS OPERATIONS.

ISSUED FOR CONSTRUCTION

PLOT PLAN FOR BUILDING PERMITS


Address: _____

Lot: _____

Block: _____

NCB: _____

REAR

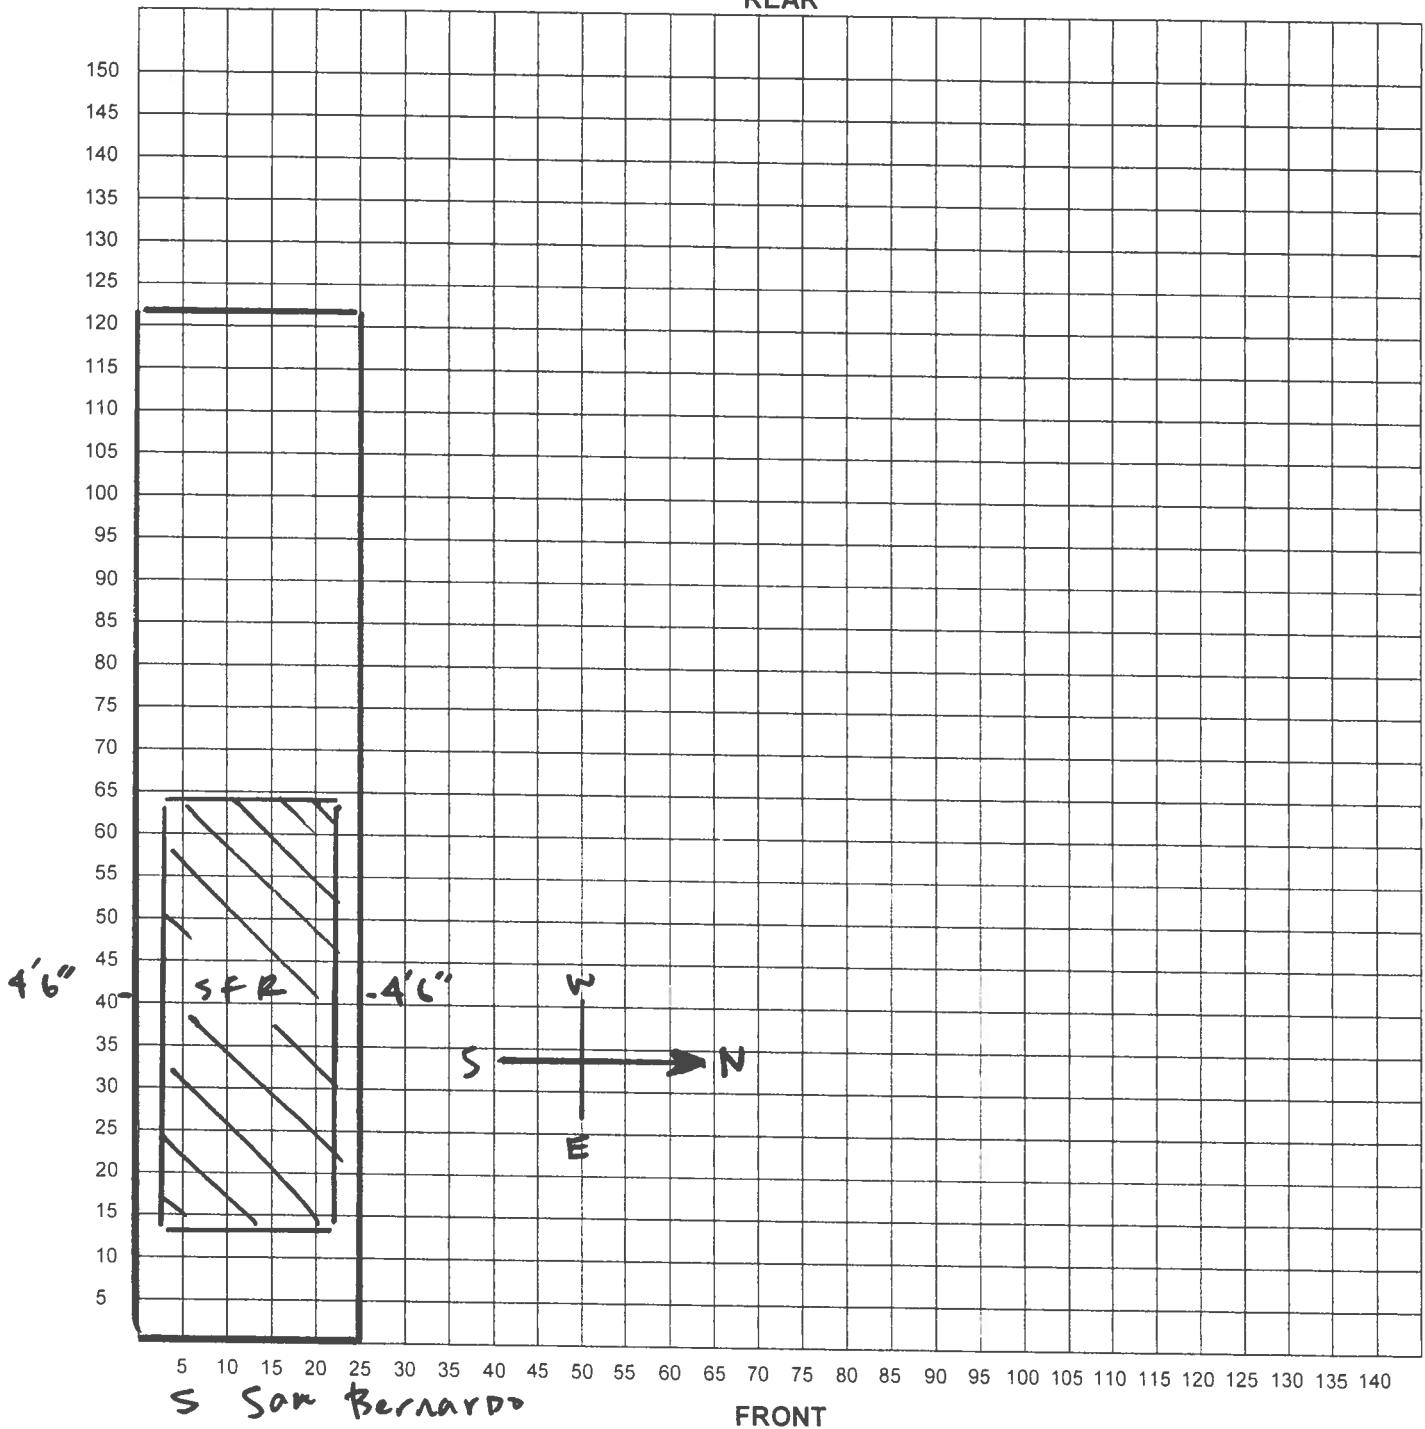

I certify that the above plot plan shows all improvements on this property and that there will be no construction over easements. I also certify that I will build in compliance with the UDC and the 2015 IRC.

Date: _____

Signature of Applicant: _____

BOA-20-10300059

Subject Property: 313 South San Bernardo



Adjacent Property



Adjacent Property



Neighboring Property



Neighboring Properties



South San Bernardo (south)



South San Bernardo (north)

