

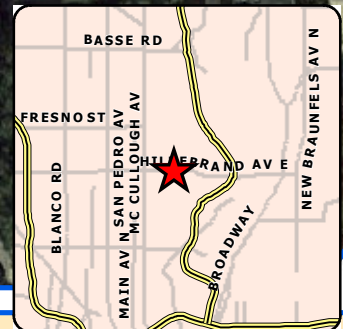


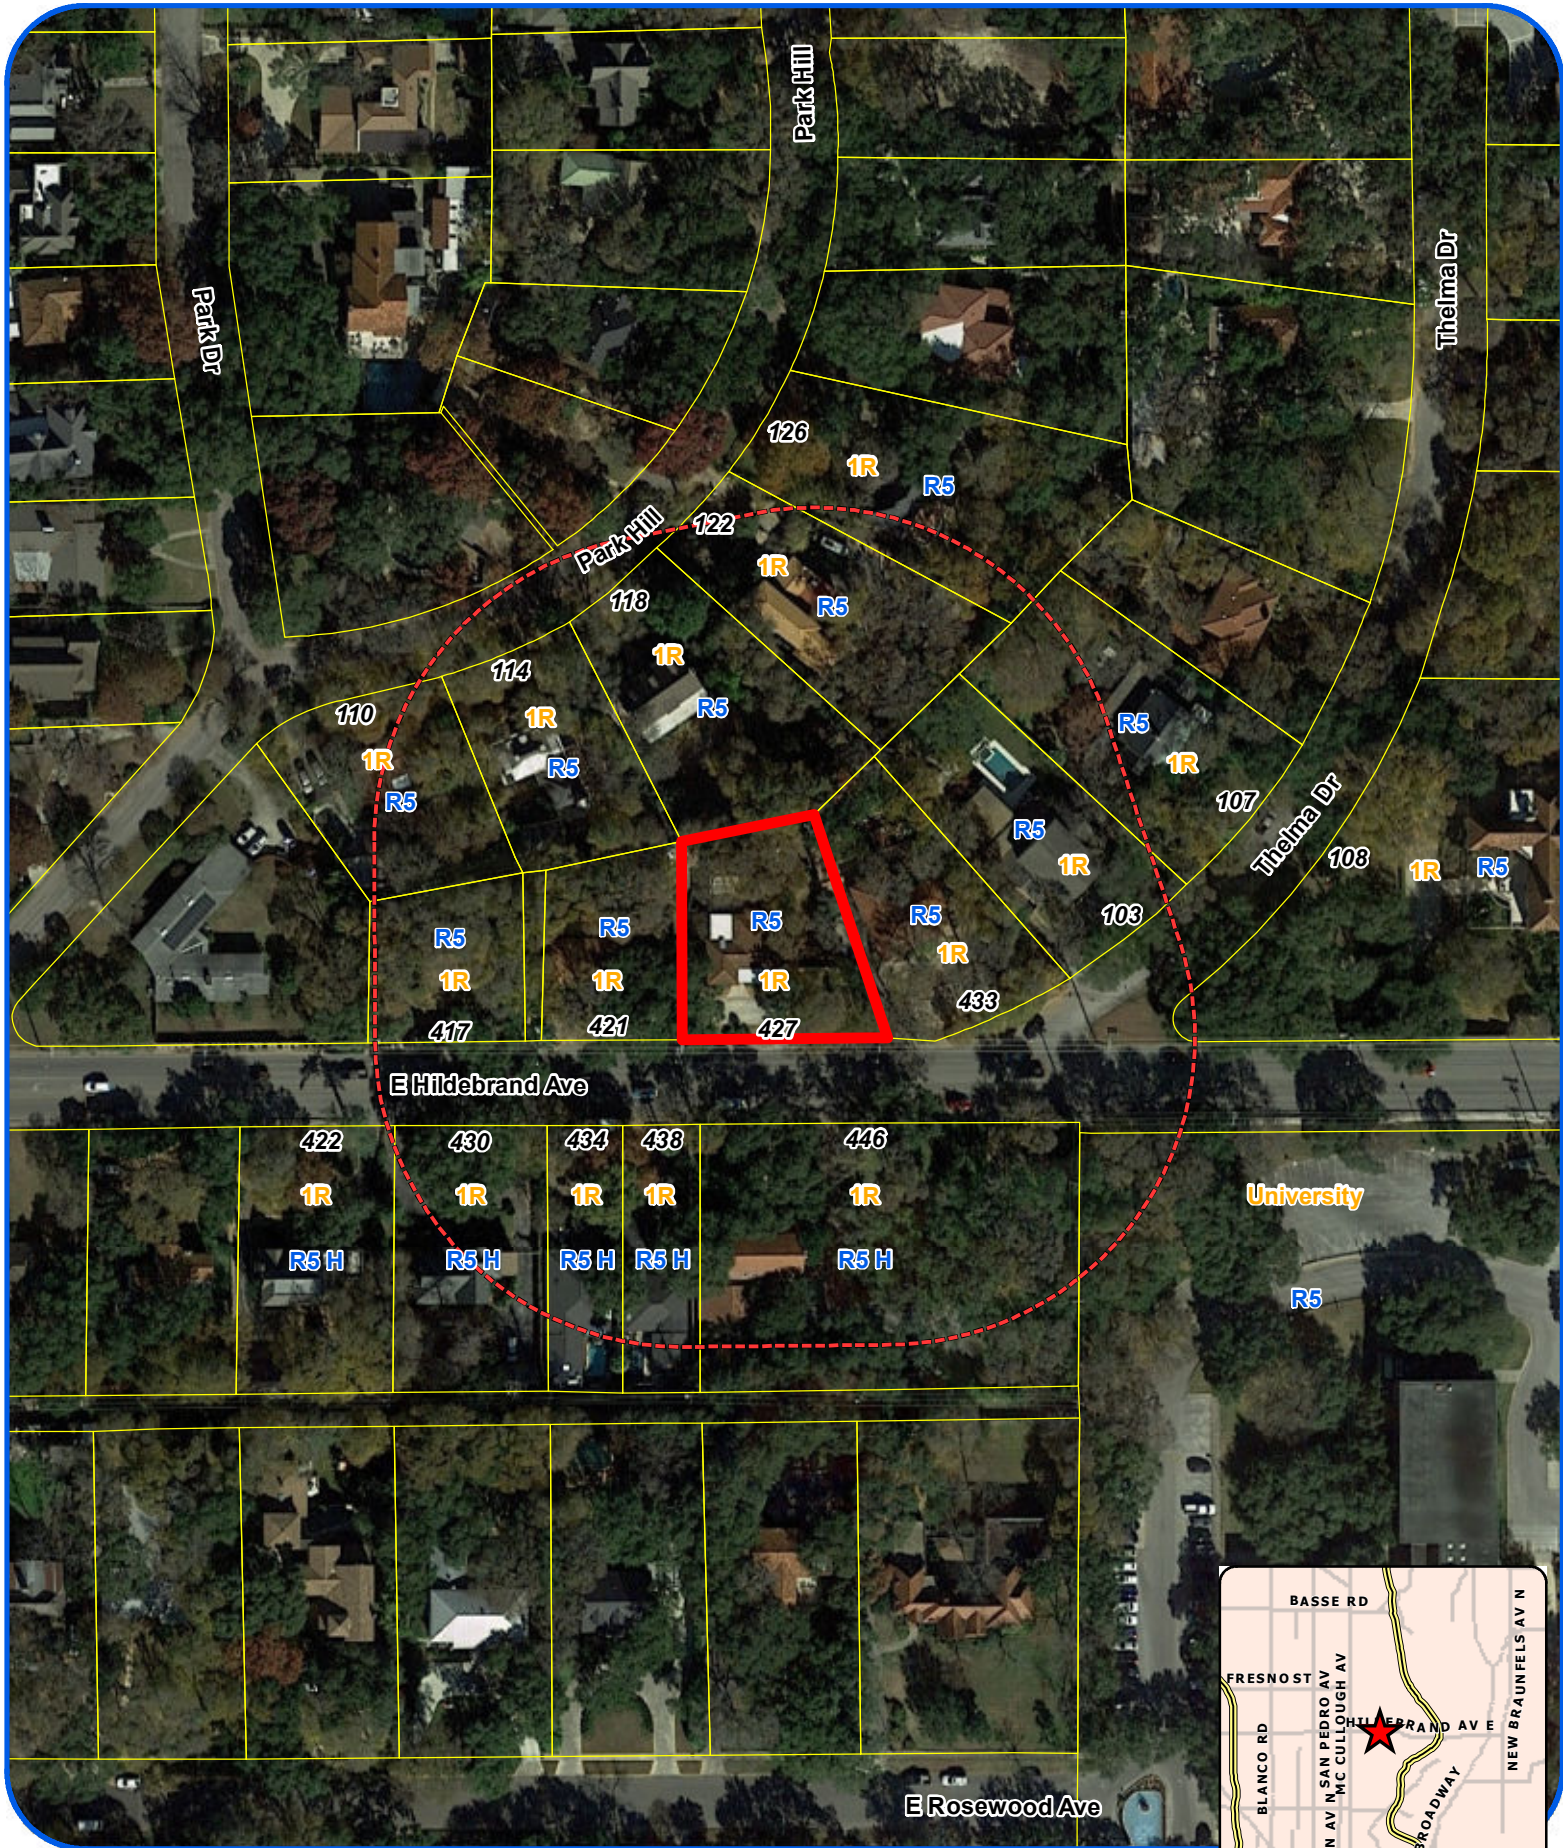

1 inch equals 125 feet

Board of Adjustment **Notification Plan for** **Case No A-20-10300087**

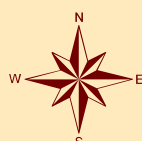

San Antonio City Limits



Subject Property




200' Notification Boundary



Council District: 1

"NOT TO SCALE,
 FOR ILLUSTRATIVE PURPOSES ONLY"

Development Services Department
 City of San Antonio

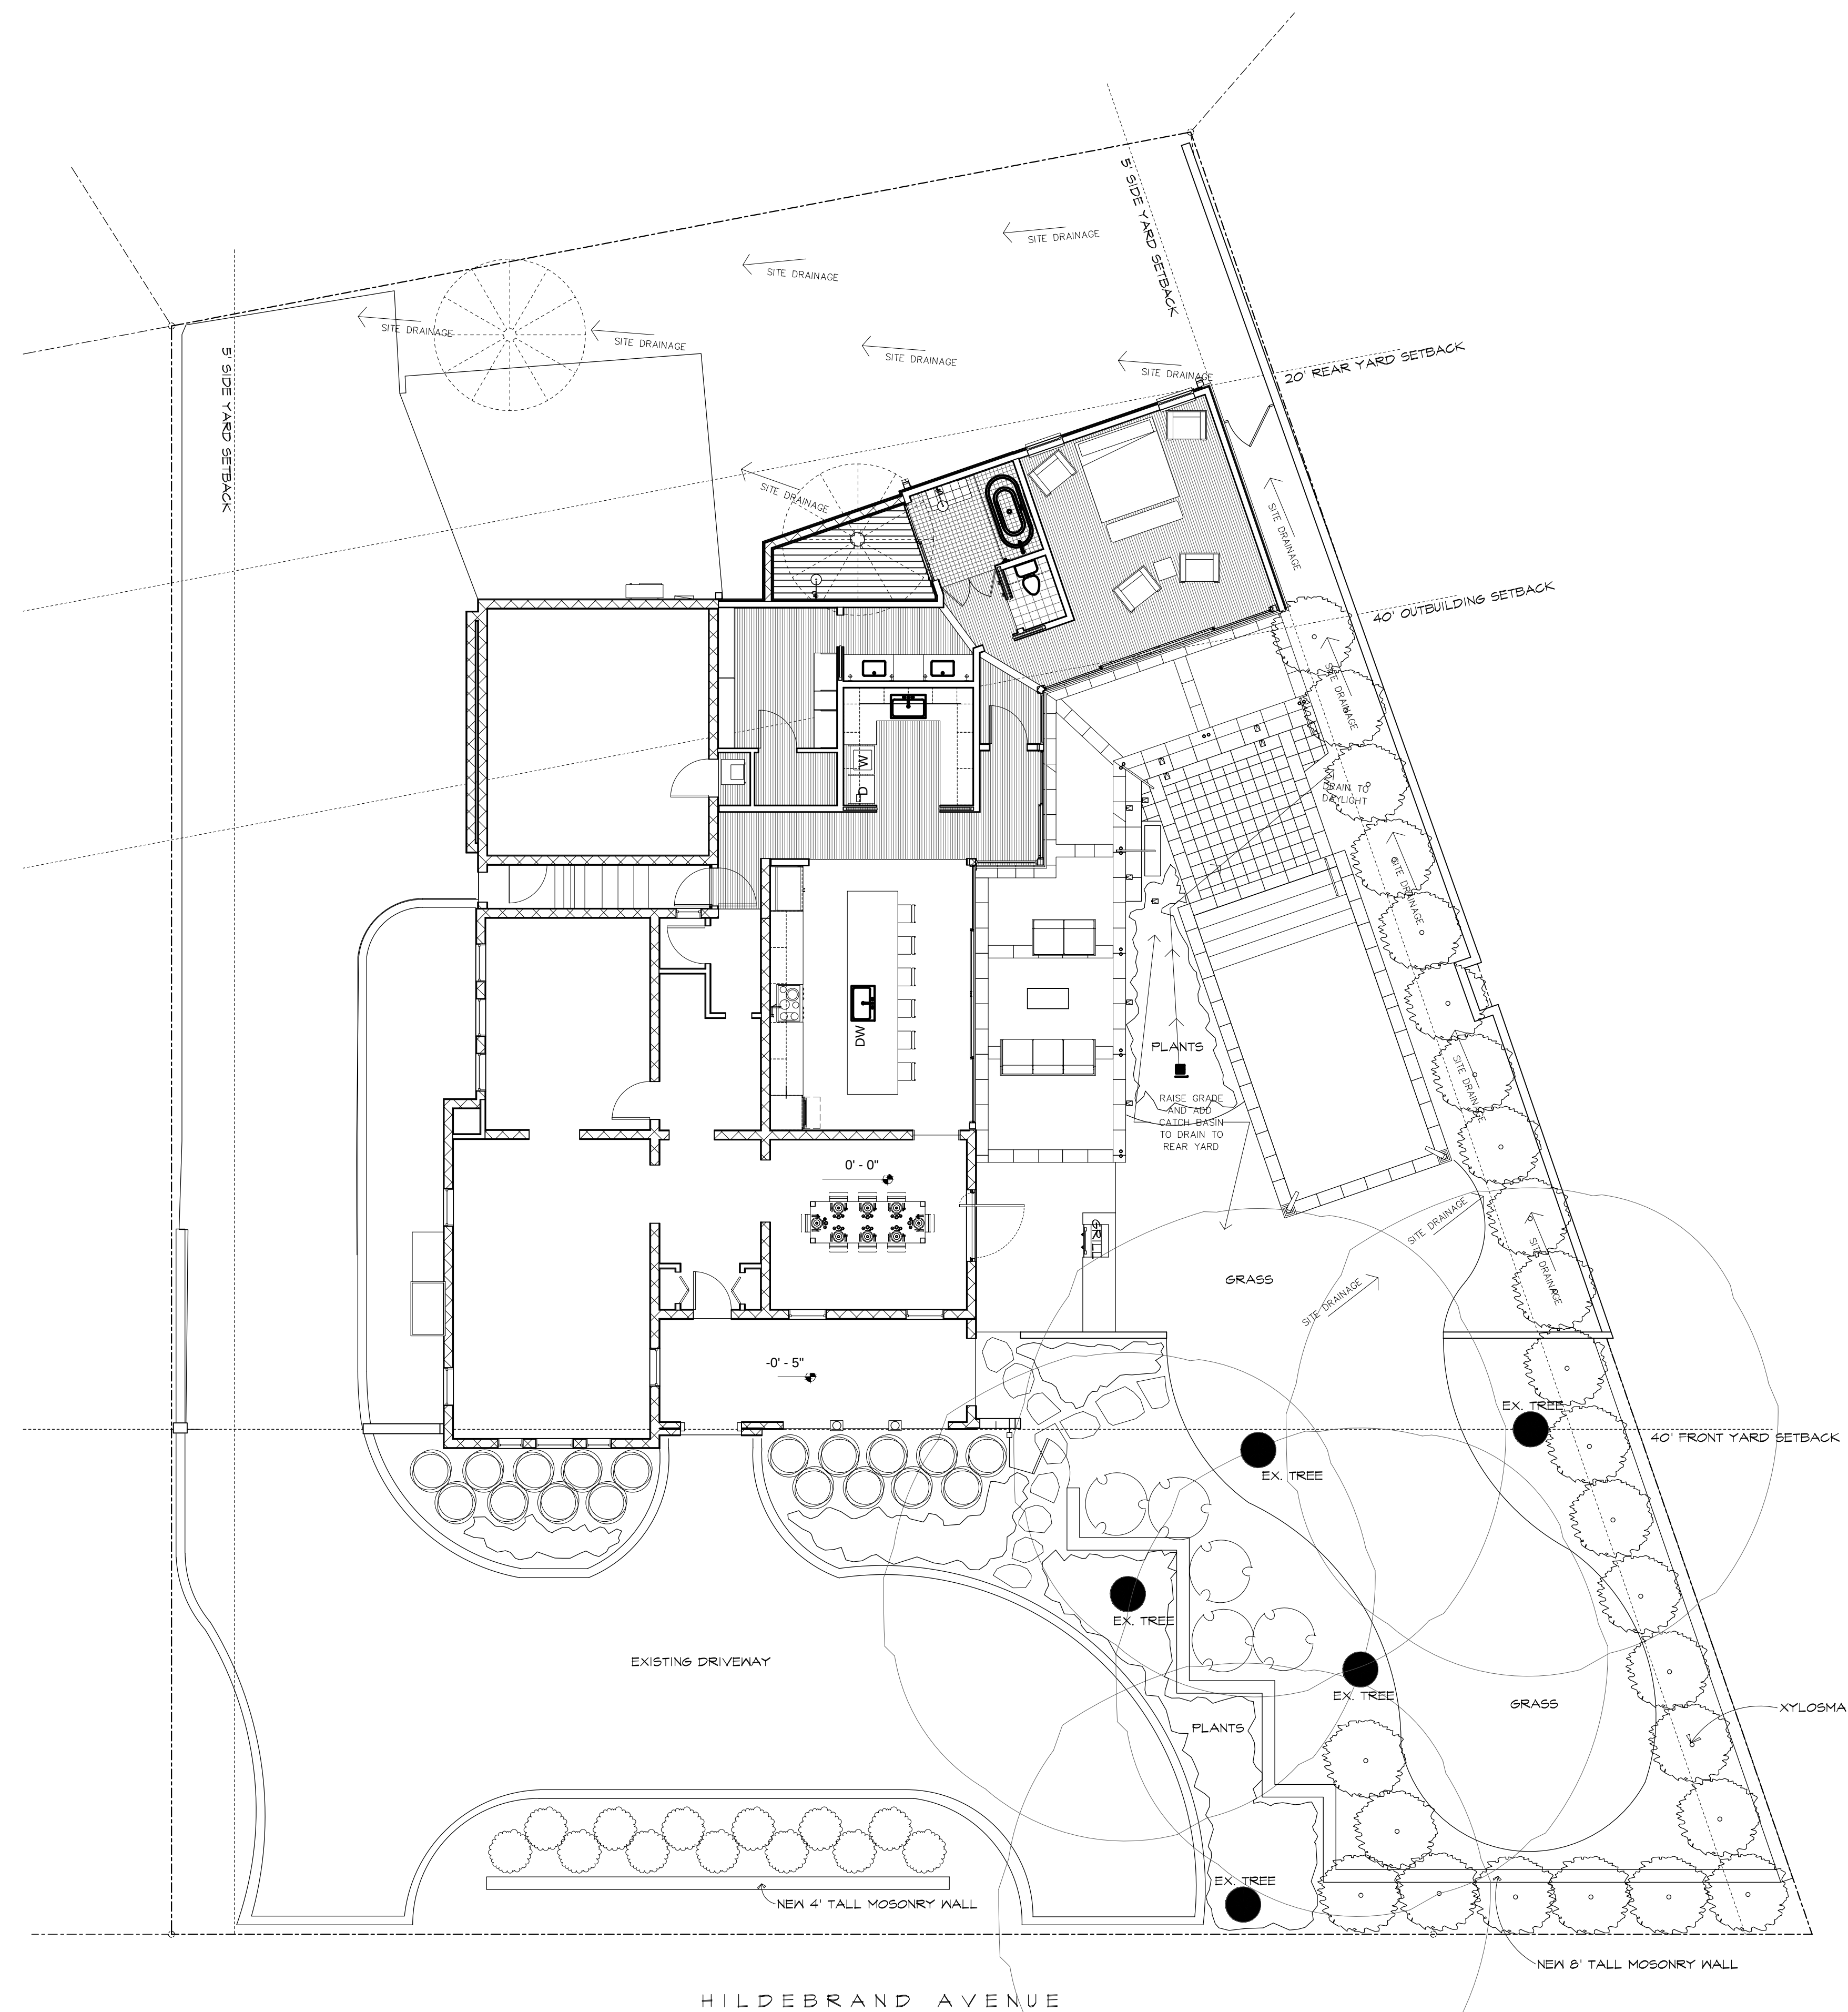

SITE PLAN
SCALE: 1/8" = 1'-0"

LANDSCAPE
DESIGN
FOR
HAGELSTEIN
RESIDENCE

SAN ANTONIO, TEXAS

BOA-20-10300087

Subject Property: 427 East Hildebrand Avenue



Subject Property



Subject Property



Neighboring Property and subject property



Hildebrand Avenue

